

RECEIVED

OCT 14 1991

WATER RESOURCES DEPT.
SALEM, OREGON

APPLICATION FOR GROUNDWATER RIGHTS

Application No. G-12284
Permit No. G-11425


IN THE NAME OF

ROBERT AND HELEN CHEYNE


LOCATED IN SECTIONS 21, 22, 27, 28 & 34, T.38S., R.11E., W.M.

KLAMATH COUNTY

OREGON

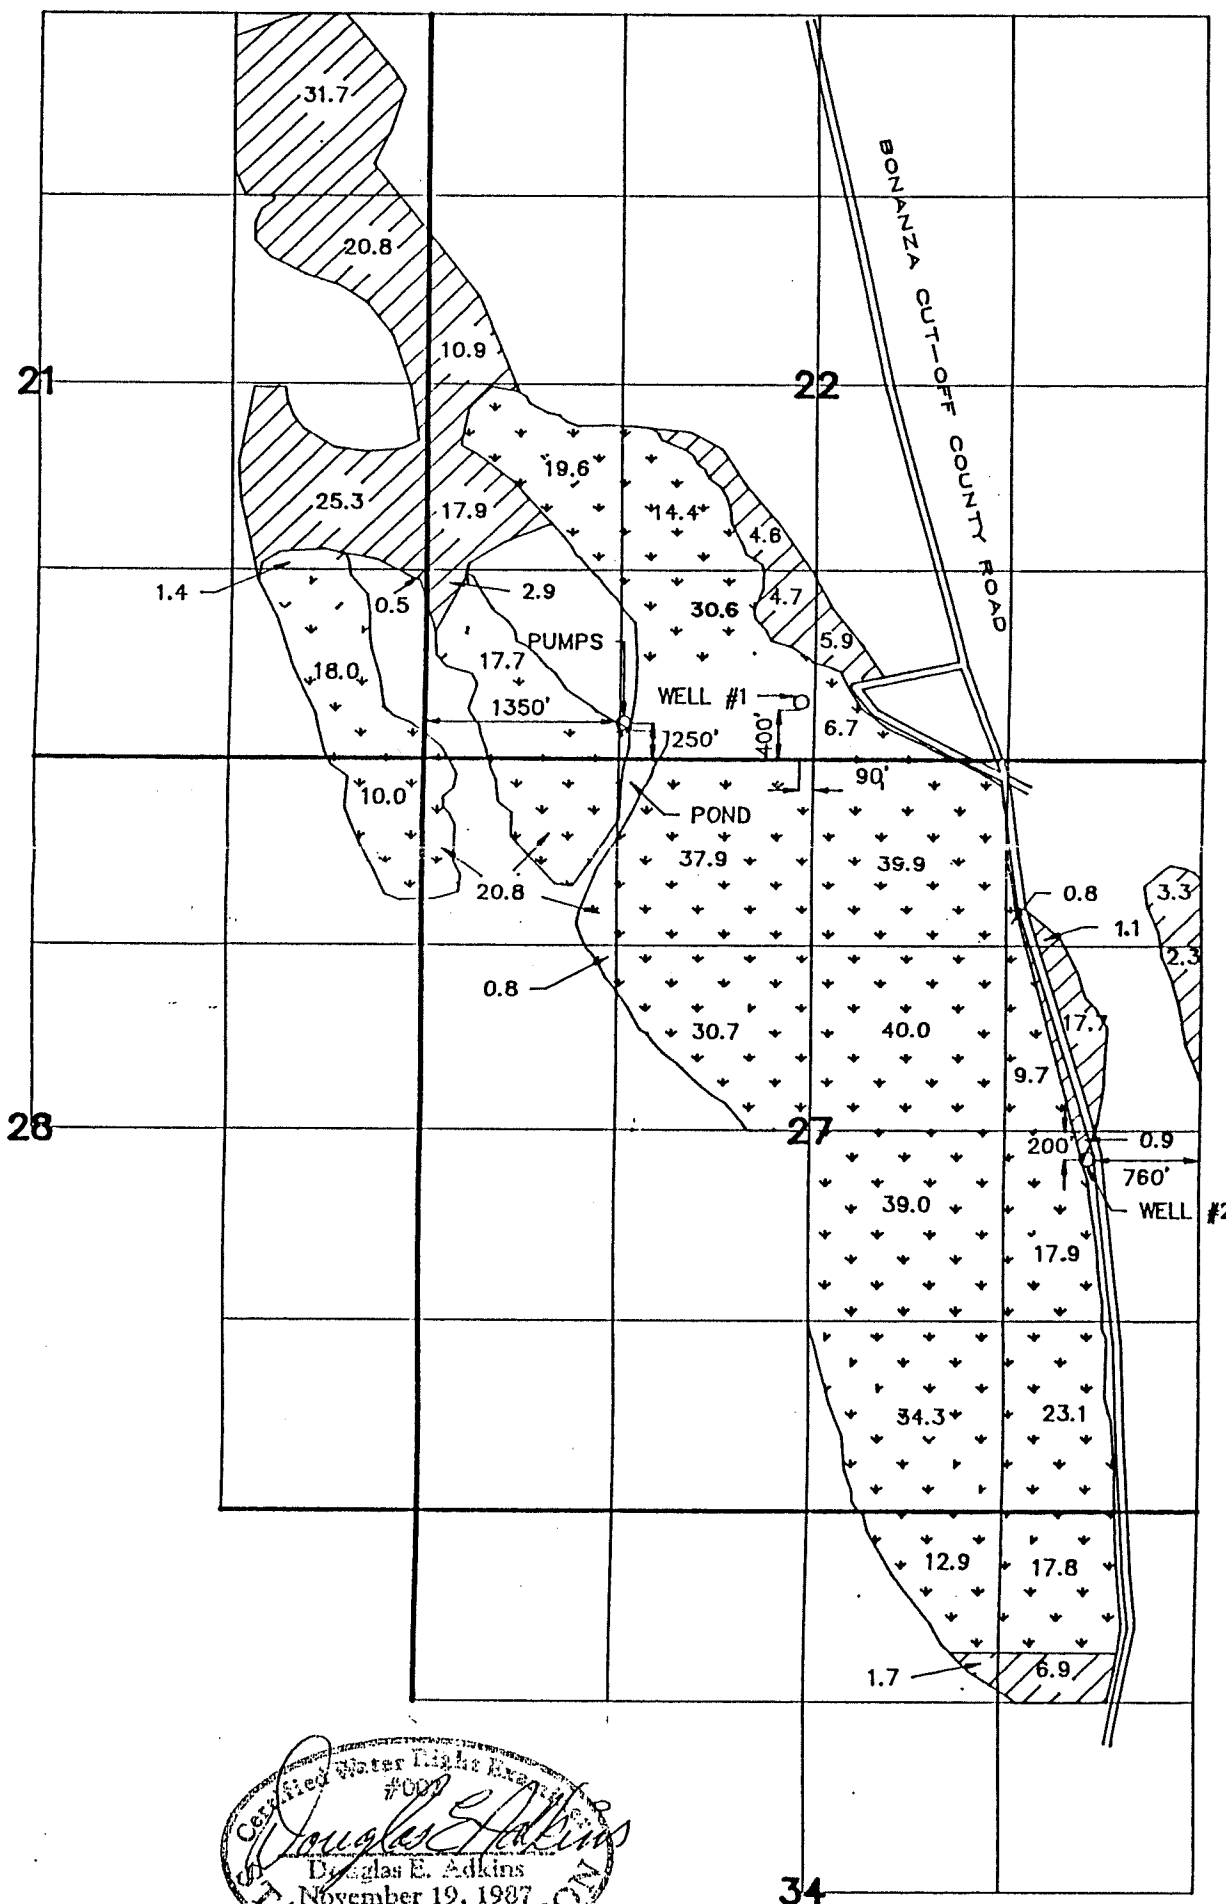

1 INCH = 1320 FEET

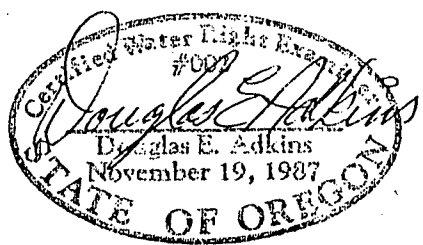

AREA OF PRIMARY APPROPRIATION



LAND IRRIGATED UNDER PERMIT NO. G-7465

MAP PREPARED BY:

ADKINS CONSULTING ENGINEERS INC.
1453 ESPLANADE AVE.
KLAMATH FALLS, OR. 97601
PHONE: (503) 884-4666

JOB NO. 1248-08