

APPLICATION FOR WATER RIGHT

T. 4 S., R. 1 W., W. M.

- for -


NORTH MARION SCHOOL DIST. #15

Application No. G-12639

Permit No. G11896




SCALE 1" = 200'
MAY, 1990

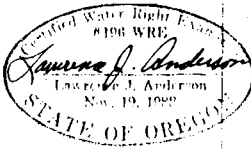

RECEIVED

AUG 20 1991

WATER RESOURCES DEPT.
SALEM, OREGON

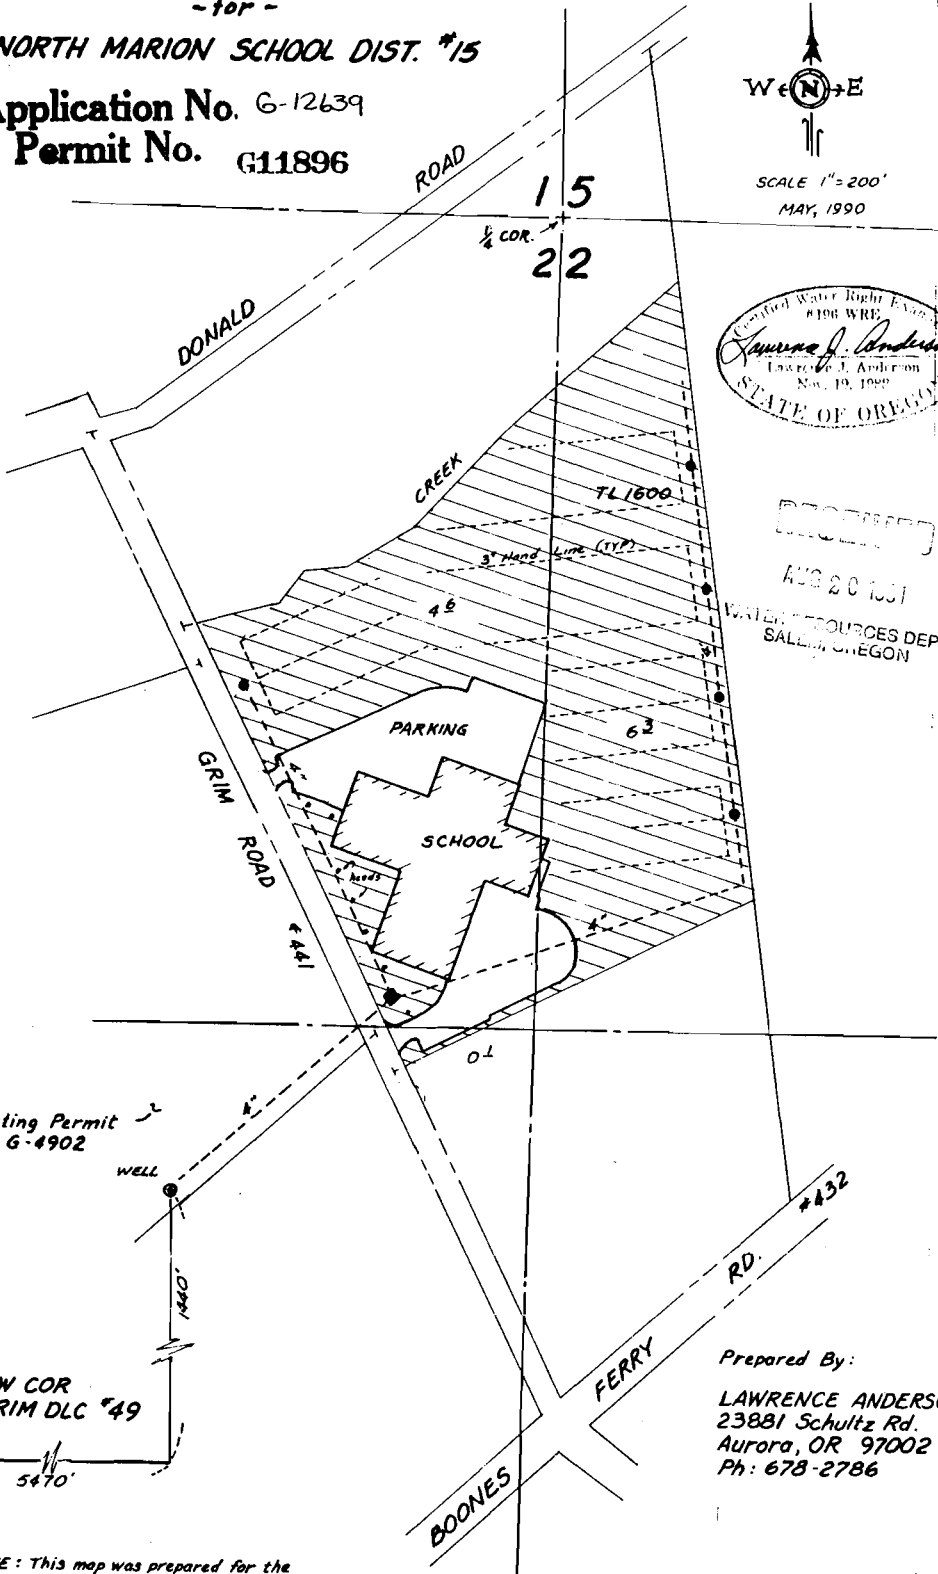

Existing Permit
No G-4902



SW COR
GRIM DLC #49

5470'

Prepared By:
LAWRENCE ANDERSON
23881 Schultz Rd.
Aurora, OR 97002
Ph: 678-2786

NOTE: This map was prepared for the
purpose of identifying water rights
and not to identifying property lines.