


SOURCE	TWP	RANGE	SEC.	1/41/4	ACRES	PRIMARY SUPP.
WELL 4	18S	41E	26	SESE	37.9	S
WELL 4	18S	41E	26	NESE	26.0	S
WELL 4	18S	41E	25	NWSW	36.6	S
WELL 4	18S	41E	25	NESW	6.0	S
WELL 4	18S	41E	25	SESW	2.5	S
WELL 4	18S	41E	25	SESW	0.8	P
WELL 4	18S	41E	25	SWSW	32.8	S
WELL 4	18S	41E	25	SWSW	1.5	P
WELL 4	18S	41E	25	NENW	1.5	P
WELL 4	18S	41E	25	NWNE	17.6	S
WELL 4	18S	41E	25	NENE	32.7	S
WELL 4	18S	41E	25	SENE	38.9	S
WELL 4	18S	41E	25	SWNE	36.6	S
WELL 4	18S	41E	25	SENE	4.0	S
WELL 4	18S	41E	25	SENE	3.9	P
WELL 4	18S	41E	25	NWNW	4.4	P
WELL 4	18S	41E	25	SWNW	18.8	P

SOURCE	TWP	RANGE	SEC.	1/41/4	ACRES	PRIMARY SUPP.
WELL 4	18S	41E	25	NWSE	1.4	P
WELL 4	18S	41E	25	NESE	12.2	P
WELL 4	18S	41E	25	SESE	3.3	P
WELL 4	18S	42E	30	NWNW	17.4	S
WELL 4	18S	42E	30	NENW	14.4	S
WELL 4	18S	42E	30	SENE	29.6	S
WELL 4	18S	42E	30	SWNW	39.4	S
WELL 4	18S	42E	30	NWSW	40.0	S
WELL 4	18S	42E	30	SWSW	16.2	S
WELL 4	18S	41E	26	SENE	1.8	P
WELL 4	18S	41E	26	NESE	5.9	P
WELL 4	18S	41E	25	NWSW	4.4	P
WELL 4	18S	42E	30	SWSW	8.3	P
WELL 4	18S	42E	30	NESW	7.3	P
WELL 4	18S	42E	30	SENE	3.2	P
WELL 4	18S	42E	30	SWNE	3.5	P

T.18S., R.41E. & R.42E., W.M.  
TAX LOT No. 18-41-1900, 2600, 2800, 2900 & 18-42-303 & 1000

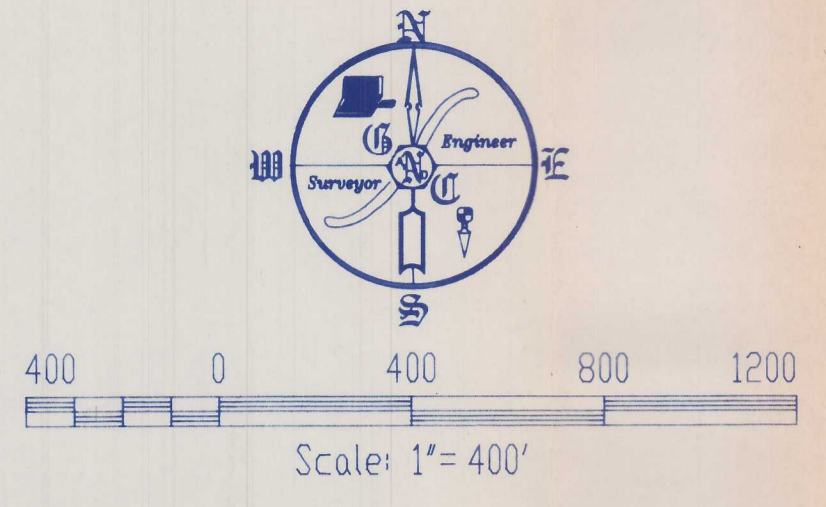


**LEGEND**

- SECTION LINE
- APPROXIMATE RANCH BOUNDARY
- SUPPLEMENTAL RIGHT
- PRIMARY RIGHT
- WELL OR PUMP, AS NOTED

**DISCLAIMER**  
I, ALBERT GASCHLER, HEREBY CERTIFY: THAT THIS MAP WAS MADE TO BE A PART OF THE APPLICATION FOR A PERMIT TO APPROPRIATE GROUND WATER, SECTIONAL LINES SHOWN ARE APPROXIMATE AND THIS MAP IS NOT INTENDED FOR ANY OTHER USE AND DOES NOT GUARANTEE LAND OWNERSHIP.

*Albert Gaschler*  
Nov. 19, 1987  
STATE OF OREGON  
CERTIFICATE EXPIRES : 12-31-93

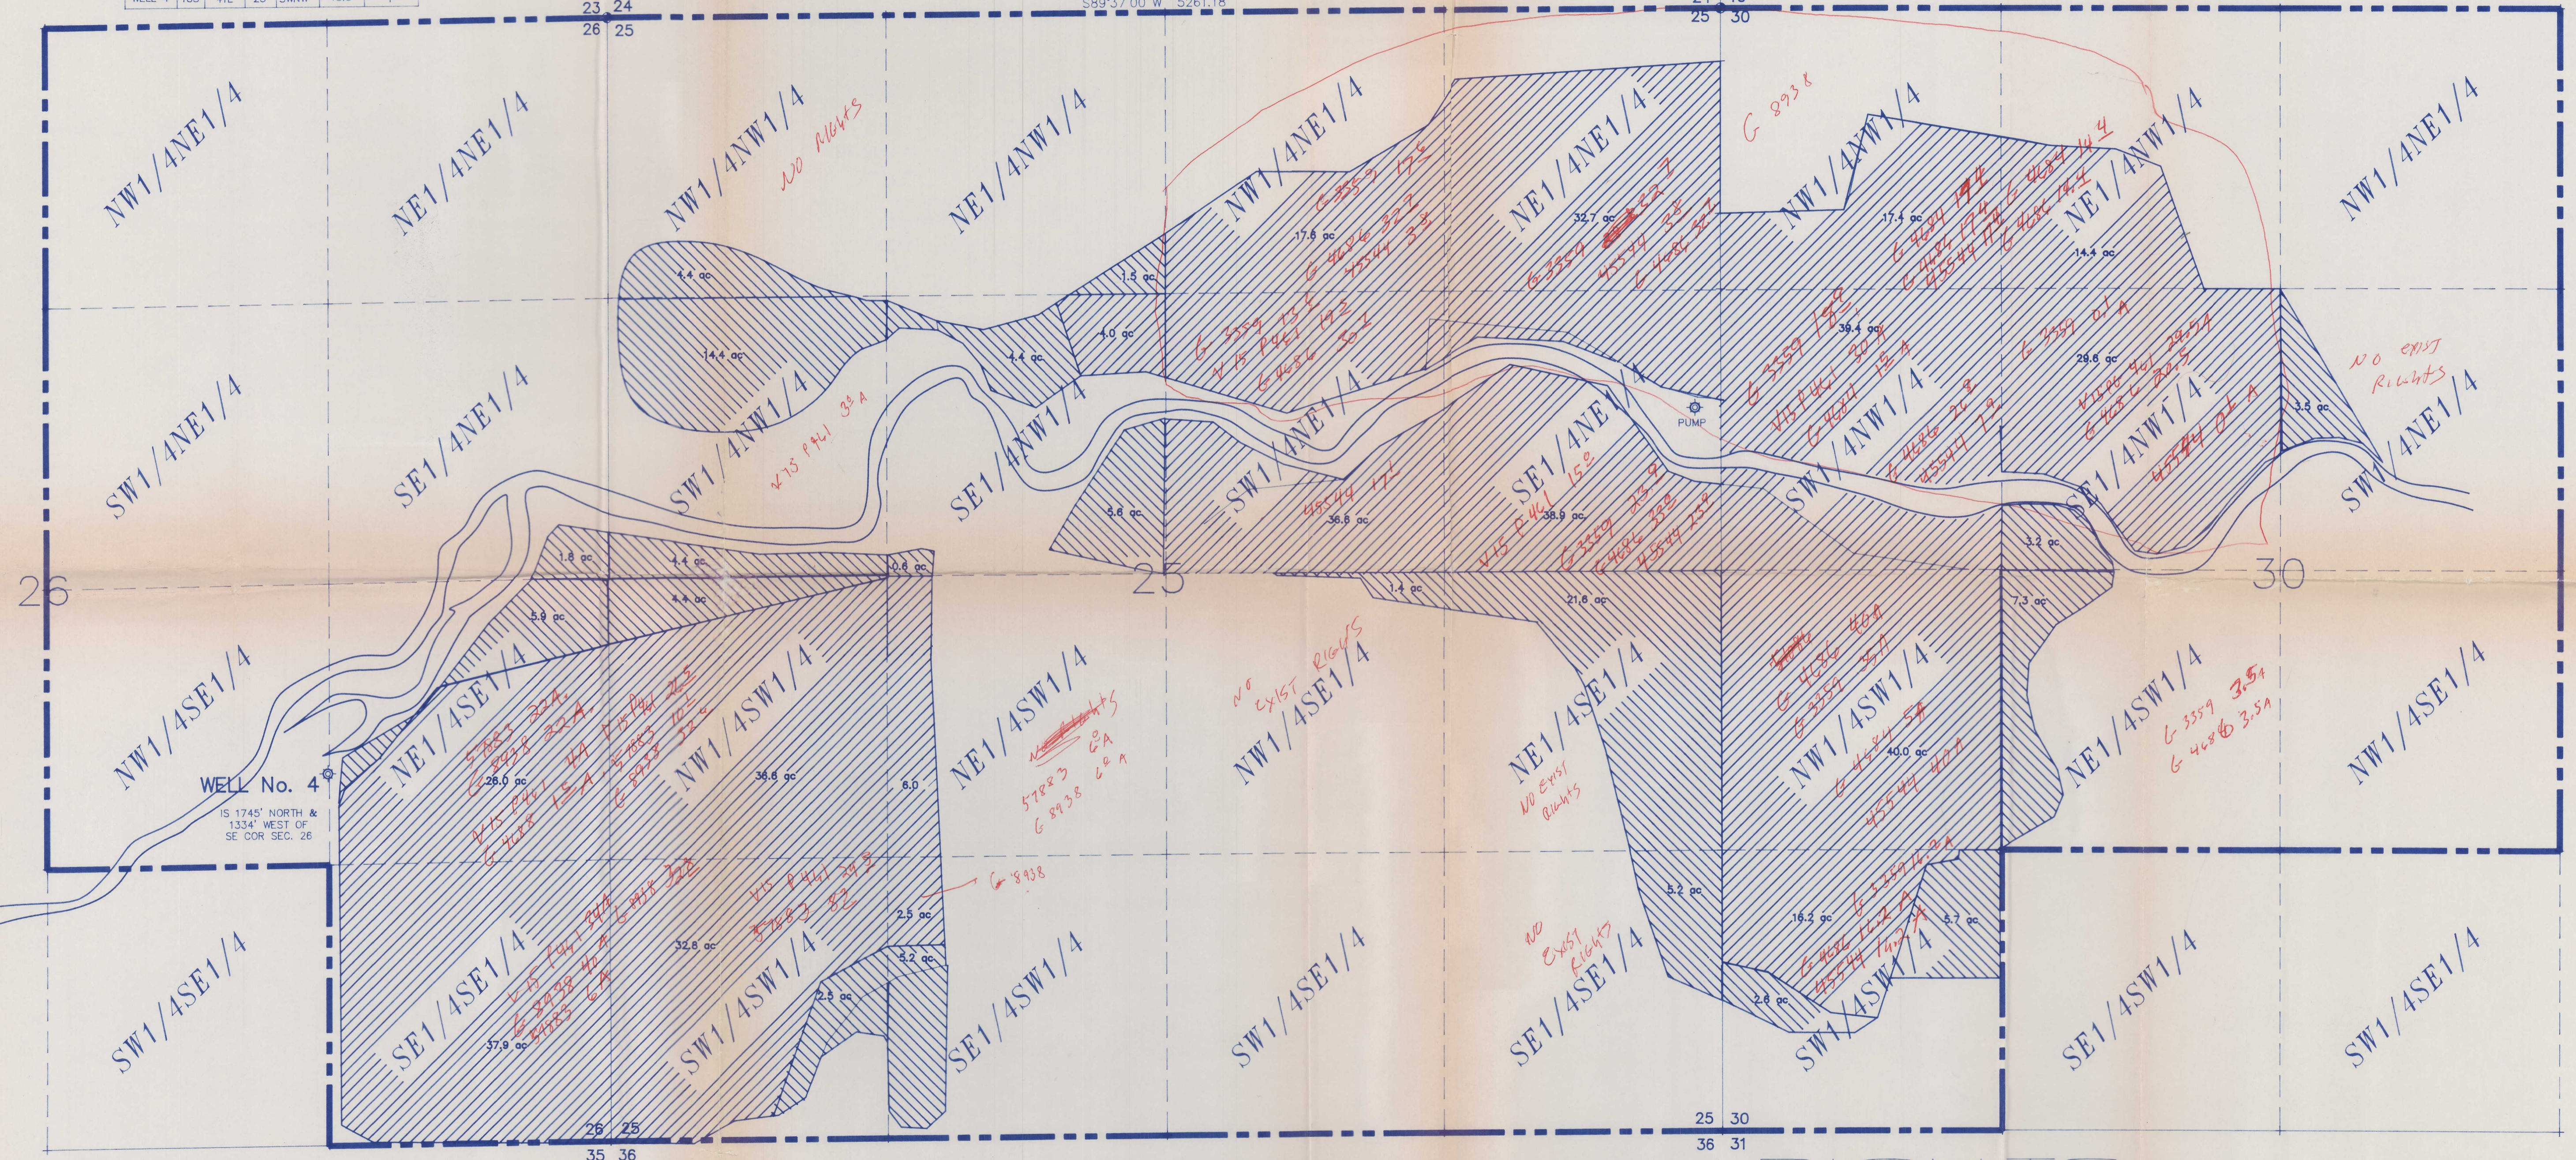

**EXISTING**

CERT No.	SOURCE	TWP	RANGE	SEC.	1/41/4	ACRES	PRIMARY SUPP.	PRIORITY DATE
51114	WELL 1	18S	41E	26	NWNE	3.2	P	1968
51086	WELL 2,3	18S	41E	26	NWNE	3.2	S	1968
51105	BULLY CK	18S	41E	26	NWNE	40.0	P	1878
51105	BULLY CK	18S	41E	26	SENE	22.5	P	1876
51087	WELL 1,2,3	18S	41E	26	SENE	17.6	S	1968
51087	WELL 1,2,3	18S	41E	26	SWNE	37.4	S	1968
51105	BULLY CK	18S	41E	26	NWSE	3.5	P	1876
51114	WELL 1	18S	41E	26	NWSE	0.9	P	1968
51114	WELL 1	18S	41E	26	NWSE	0.9	S	1968
51086	WELL 2,3	18S	41E	26	NWSE	3.5	S	1968
51087	WELL 1,2,3	18S	41E	26	NESE	4.0	P	1876
51105	BULLY CK	18S	41E	26	NESE	22.0	P	1978
51082	BULLY CK	18S	41E	26	NESE	1.5	S	1968
51115	WELL 2,3	18S	41E	26	NESE	22.0	S	1978
51107	BULLY CK	18S	41E	26	SESE	34.0	P	1886
51082	BULLY CK	18S	41E	26	SESE	6.0	P	1978
51115	WELL 2,3	18S	41E	26	SESE	40.0	S	1978

CERT No.	SOURCE	TWP	RANGE	SEC.	1/41/4	ACRES	PRIMARY SUPP.	PRIORITY DATE
51107	BULLY CK	18S	41E	25	SENE	4.0	P	1886
51107	BULLY CK	18S	41E	25	SWNW	3.0	P	1886
51106	BULLY CK	18S	41E	25	NWNE	10.6	P	1883
51109	BULLY CK	18S	41E	25	NWNE	7.0	P	1912
51083	WELL 1	18S	41E	25	NWNE	17.6	S	1966
51086	WELL 2,3	18S	41E	25	NWNE	17.6	S	1968
51106	BULLY CK	18S	41E	25	NENE	3.9	P	1883
51106	BULLY CK	18S	41E	25	NENE	18.0	P	1876
51109	BULLY CK	18S	41E	25	NENE	7.0	P	1912
51083	WELL 1	18S	41E	25	NENE	3.8	P	1966
51081	BULLY CK	18S	41E	25	NENE	3.8	S	1968
51083	WELL 1	18S	41E	25	NENE	28.9	S	1966
51086	WELL 2,3	18S	41E	25	NENE	32.7	S	1968
51106	BULLY CK	18S	41E	25	SENE	15.0	P	1883
51083	WELL 1	18S	41E	25	SENE	23.9	S	1966
51081	BULLY CK	18S	41E	25	SENE	23.9	S	1968
51083	WELL 1	18S	41E	25	SENE	9.1	S	1966

CERT No.	SOURCE	TWP	RANGE	SEC.	1/41/4	ACRES	PRIMARY SUPP.	PRIORITY DATE
51086	WELL 2,3	18S	41E	25	SENE	33.0	S	1968
51106	BULLY CK	18S	41E	25	SWNE	19.5	P	1883
51083	WELL 1	18S	41E	25	SWNE	17.1	P	1966
51081	BULLY CK	18S	41E	25	SWNE	17.1	S	1968
51083	WELL 1	18S	41E	25	SWNE	13.6	S	1966
51086	WELL 2,3	18S	41E	25	SWNE	30.7	S	1968
51107	BULLY CK	18S	41E	25	NWSW	26.5	P	1886
51082	BULLY CK	18S	41E	25	NWSW	10.1	P	1978
51115	WELL 2,3	18S	41E	25	NWSW	32.6	S	1978
51082	BULLY CK	18S	41E	25	NESW	6.0	P	1978
51115	WELL 2,3	18S	41E	25	NESW	6.0	S	1978
51082	BULLY CK	18S	41E	25	SESW	2.5	P	1978
51115	WELL 2,3	18S	41E	25	SESW	2.5	S	1978
51107	BULLY CK	18S	41E	25	SESW	24.5	P	1886
51082	BULLY CK	18S	41E	25	SWSW	8.3	P	1978
51115	WELL 2,3	18S	41E	25	SWSW	32.8	S	1978
51114	WELL 1	18S	42E	30	NWNW	17.4	P	1966

CERT No.	SOURCE	TWP	RANGE	SEC.	1/41/4	ACRES	PRIMARY SUPP.	PRIORITY DATE
51081	BULLY CK	18S	42E	30	NWNW	17.4	S	1968
51081	BULLY CK	18S	42E	30	NWNW	17.4	S	1968
51114	WELL 1	18S	42E	30	NENW	14.4	P	1968
51086	WELL 2,3	18S	42E	30	NENW	14.4	S	1968
51081	BULLY CK	18S	42E	30	NENW	14.4	S	1968
51108	BULLY CK	18S	42E	30	SENE	29.5	P	1883
51083	WELL 1	18S	42E	30	SENE	0.1	P	1966
51083	WELL 1	18S	42E	30	SENE	20.4	S	1966
51081	BULLY CK	18S	42E	30	SENE	0.1	S	1968
51086	WELL 2,3	18S	42E	30	SENE	20.5	S	1968
51108	BULLY CK	18S	42E	30	SWNW	30.0	P	1883
51083	WELL 1	18S	42E	30	SWNW	7.9	P	1966
51114	WELL 1	18S	42E	30	SWNW	1.5	P	1966
51083	WELL 1	18S	42E	30	SWNW	18.9	S	1968
51081	BULLY CK	18S	42E	30	SWNW	7.9	S	1968
51086	WELL 1,3	18S	42E	30	SWNW	26.8	S	1968
51083	WELL 1	18S	42E	30	NWSW	35.0	P	1966

CERT No.	SOURCE	TWP	RANGE	SEC.	1/41/4	ACRES	PRIMARY SUPP.	PRIORITY DATE
51114	WELL 1	18S	42E	30	NWSW	5.0	P	1968
51086	WELL 2,3	18S	42E	30	NWSW	40.0	S	1968
51081	BULLY CK	18S	42E	30	NWSW	40.0	S	1968
51083	WELL 1	18S	42E	30	NESW	3.5	P	1966
51081	BULLY CK	18S	42E	30	NESW	3.5	S	1968
51086	WELL 2,3	18S	42E	30	NESW	3.5	S	1966
51083	WELL 1	18S	42E	30	NESW	16.2	P	1966
51081	BULLY CK	18S	42E	30	SWSW	16.2	S	1968
51086	WELL 2,3	18S	42E	30	SWSW	16.2	S	1968

Application No. G-13524  
Permit No. G11963

**GROUND WATER APPROPRIATION**

**WATER RIGHTS EXAMINERS MAP**  
FOR : JON SATHER

**GASCHLER & CUMMINGS**  
CIVIL ENGINEERING & LAND SURVEYING  
P.O. BOX 412 / 786 SUNSET DR., 889-2101, ONTARIO, OREGON

CHECKED BY: AJG    DRAWN BY: BOB JR.    APPROVED BY: AJG

DATE: 8-2-93    DRAWING No. W01993D C627    REVISION:

SHEET 1 OF 1    JOB No. WO-1993    BK.    PG.