


NOTE:

LOCATION OF WELL AND IMPROVEMENTS PROVIDED BY CLIENT.

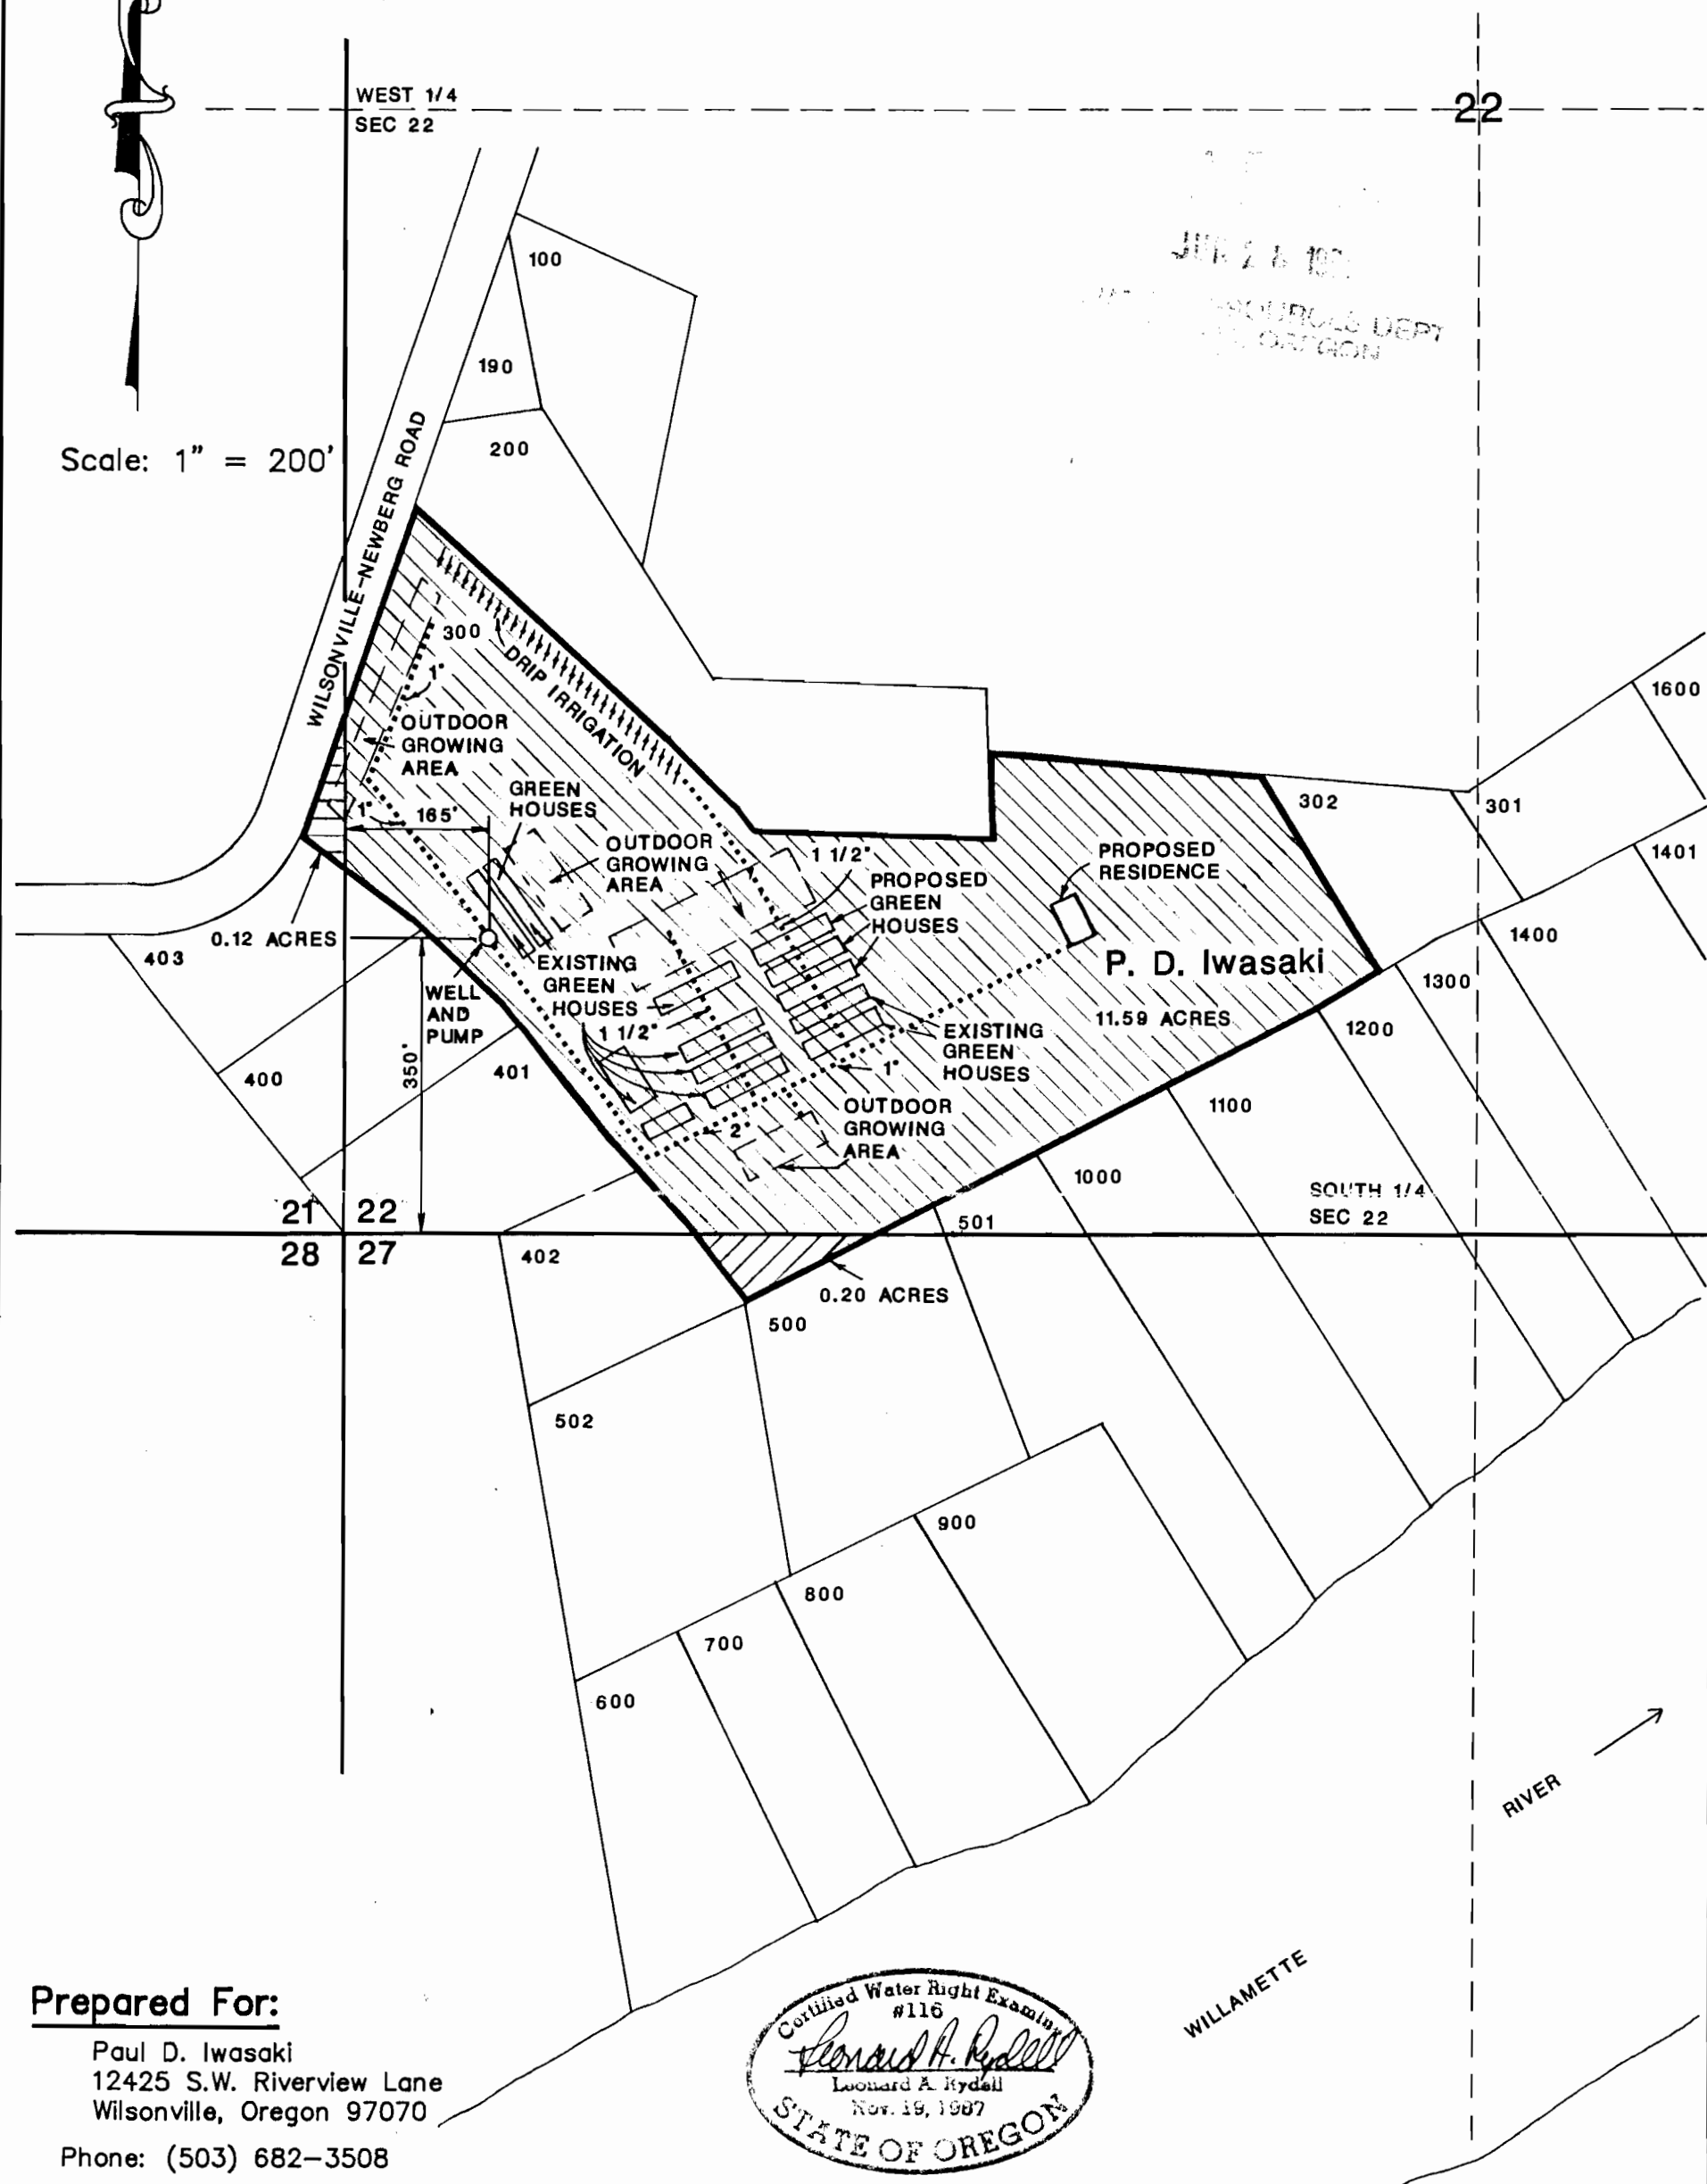

GROUND WATER APPLICATION MAP

Application No. 6-12596 Permit No. G12156

Located in the NW 1/4 of the NW 1/4 of Section 27
and the SW 1/4 of the SW 1/4 of Section 22
and the SE 1/4 of the SE 1/4 of Section 21,
Township 3 South, Range 1 West of the Willamette Meridian
Clackamas County, Oregon



LEONARD A. RYDELL, P.E., P.L.S.

601 Pinehurst Drive, Newberg, Oregon 97132

(503) 538-5700

Mobile (503) 781-4138

FAX (503) 538-9167

Consulting Civil Engineer - Land Surveyor - W.R.E.