



Township 4 & 5 South, Range 3 & 4 West, W.M.

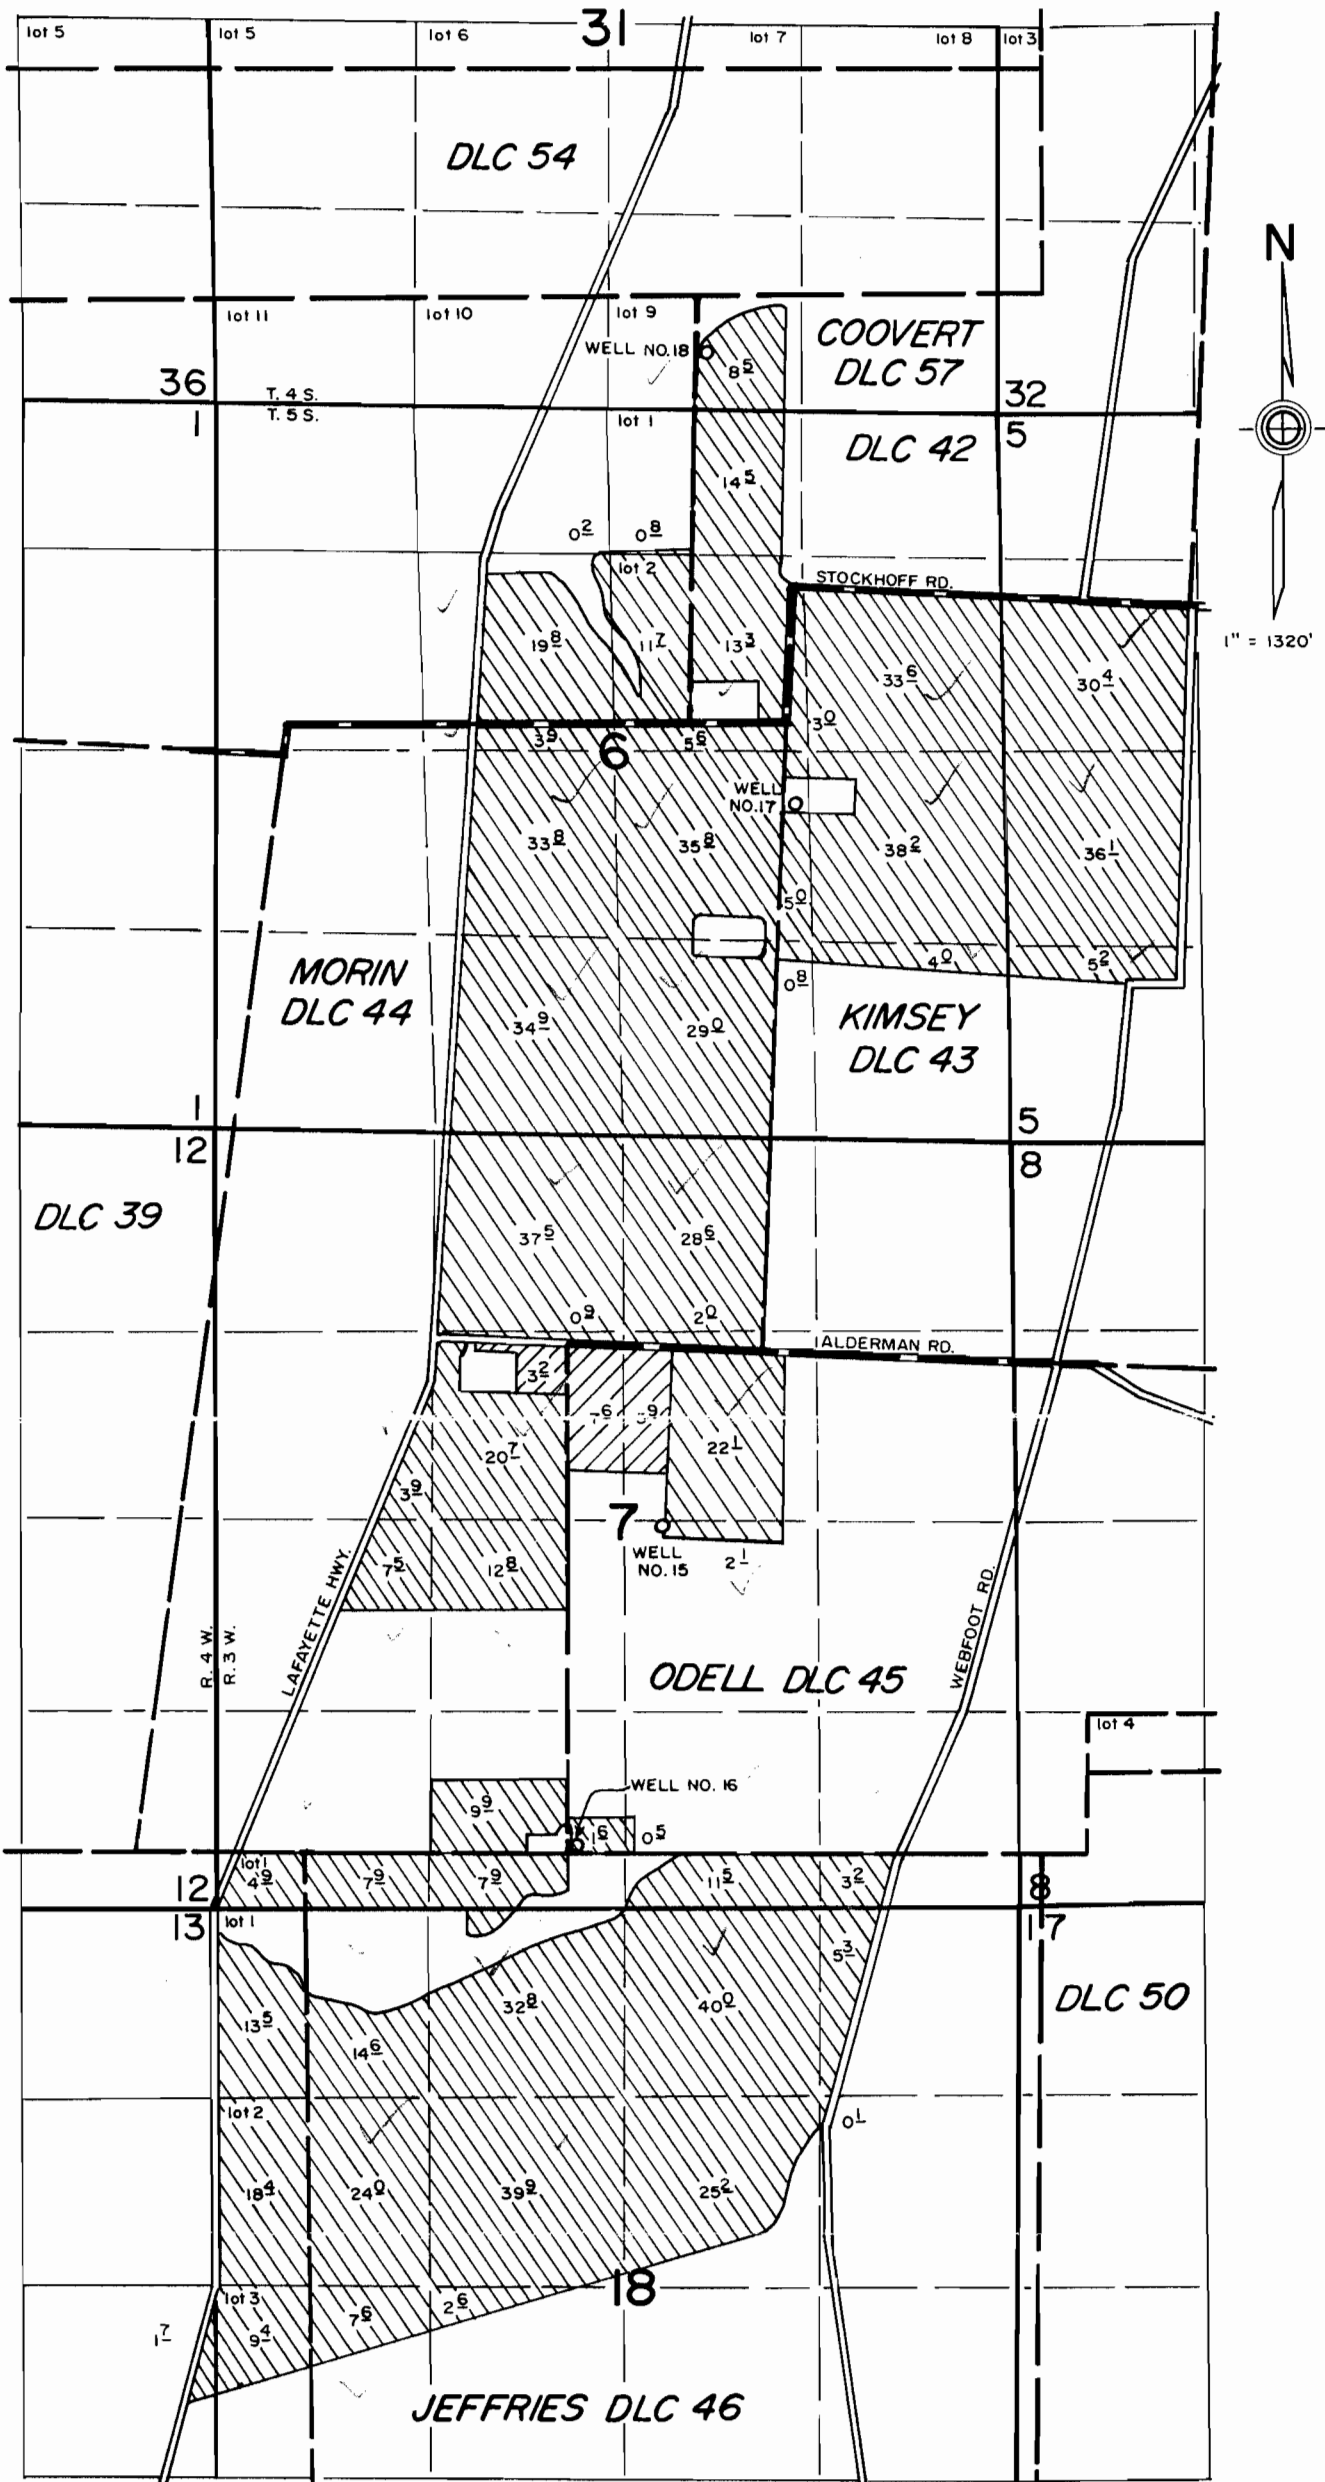

 Greenhouse area, Well No. 11
 All Wells

Appl. No. 672473
 Per. No. G12293

Application Map
 for
 MONROVIA NURSERY CO.

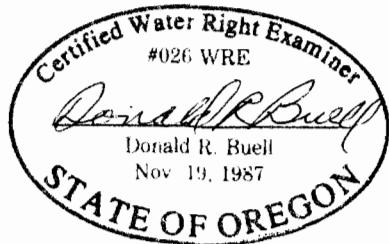

THIS MAP WAS PREPARED FOR THE PURPOSE OF IDENTIFYING THE LOCATION OF A WATER RIGHT ONLY AND IS NOT INTENDED TO PROVIDE LEGAL DIMENSIONS OR LOCATION OF PROPERTY OWNERSHIP LINES.