

RECEIVED

MAR 27 2008

WATER RESOURCES DEPT
SALEM, OREGON

FIGURE 1

PROJECT NO. 1003-109

DATE March 2008

DRAWN BY S. Schenck

DESIGNED BY K. Turner

City of Redmond Well Locations
Ground Water Right Permit Amendment G-1240
Redmond, Deschutes County, Oregon

NEWTON
CONSULTANTS INC.
Earth, Water and Rock Specialists
P.O. Box 504-9960
Salem, Oregon 97309


Explanation

- Place Of Use For Water Right Permit G-12401, City Of Redmond UGB
- Location of City Well and Designation
- Location of Proposed Additional Point of Appropriation

City Well Location


- | Well # | Location |
|---|---|
| W-01 | T15S, R13E, W.M., Section 9, NE 1/4 - NW 1/4, South 89° 49' West and 532.67' from the N 1/4 Corner of Section 9 |
| W-02 | T15S, R13E, W.M., Section 16, NW 1/4 - SW 1/4; 990' South & 660' East from the W 1/4 Corner of Section 16 |
| W-04 | T15S, R13E, W.M., Section 20, SE 1/4 - SW 1/4; 520' North & 1430' East from the SW Corner of Section 20 |
| W-05 | T15S, R13E, W.M., Section 20, NE 1/4 - NE 1/4; 1200' South & 150' West from the NE Corner of Section 20 |
| W-06 | T15S, R13E, W.M., Section 21, NW 1/4 - SE 1/4; 1950' North & 1430' West from the SE Corner of Section 21 |
| Proposed Additional Point of Appropriation | |
| W-07 | T15S, R13E, W.M., Section 10, SW 1/4 - SE 1/4; 1210' North & 1640' East from the SW Corner of Section 10 |

Deschutes County, Oregon
Township 15 South, Range 13 East, W.M.
Sections 3, 4, 5, 8, 9, 10, 11, 14, 15, 16, 17, 19, 20, 21, 22, 23, 26, 27, 28, 29, 30, & 32

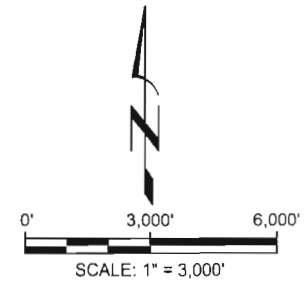

NOTES

1. THIS MAP WAS PREPARED FOR THE PURPOSE OF IDENTIFYING THE LOCATION OF WATER RIGHTS ONLY AND IS NOT INTENDED TO PROVIDE LEGAL DIMENSIONS OR LOCATIONS OF PROPERTY OWNERSHIP LINES.

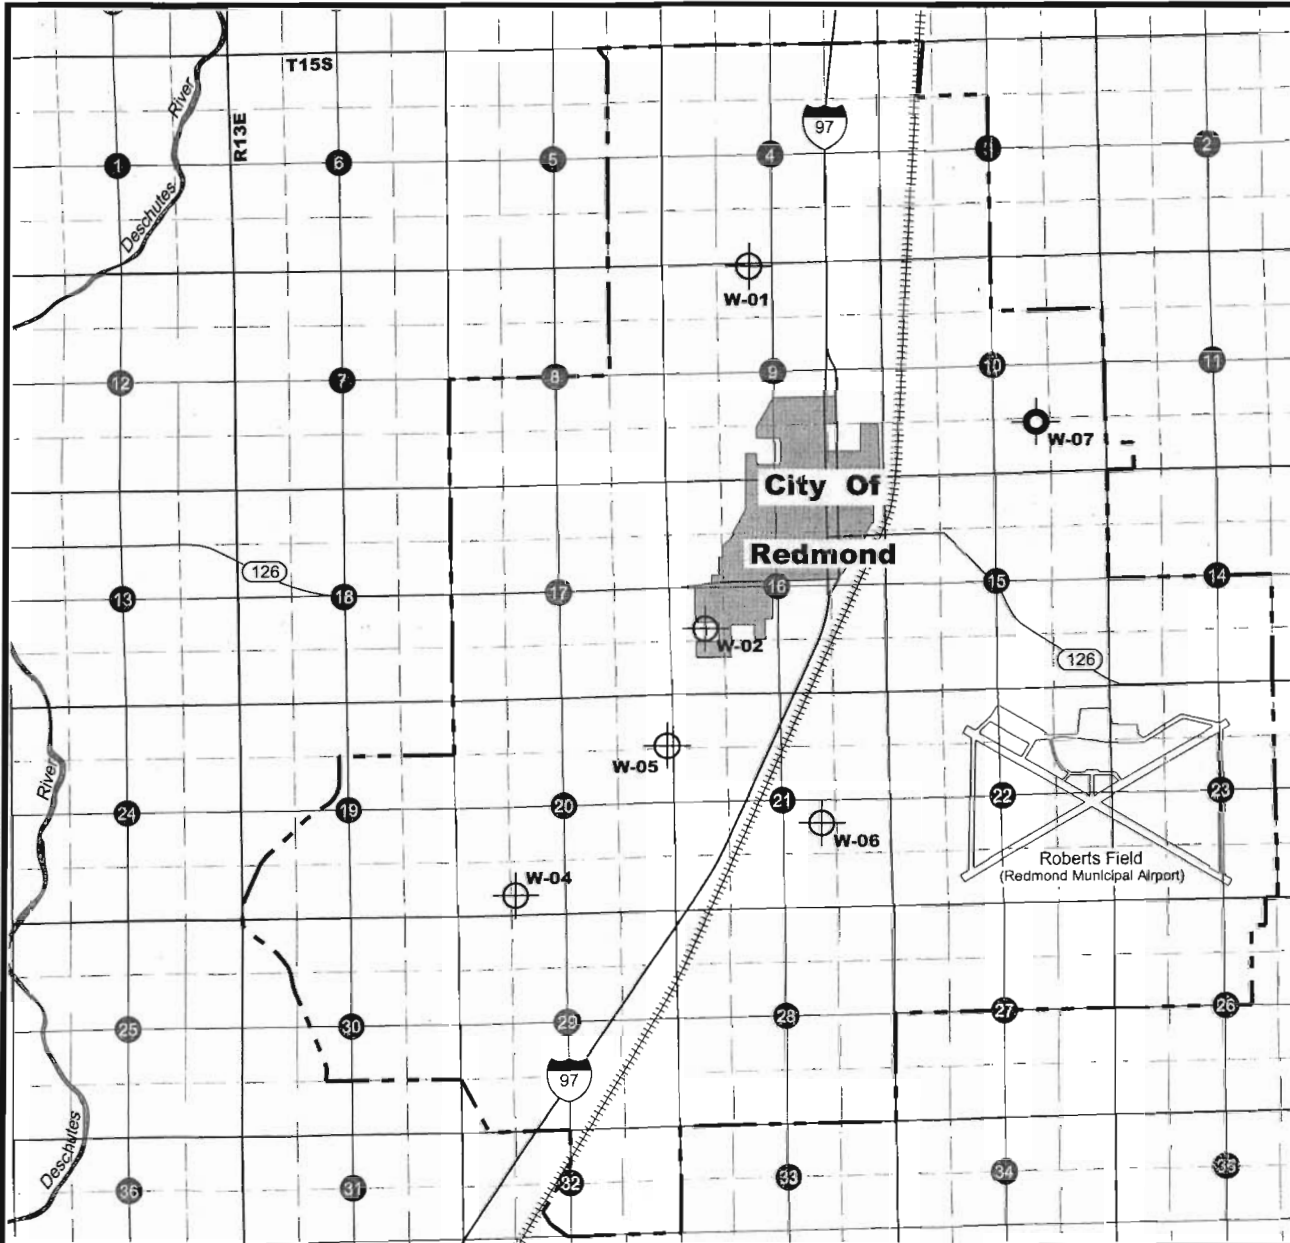

G:\1000\1003\109\City Well\W-07\1003109_E1_Well.dwg 16:07 03/27/2008 SS