


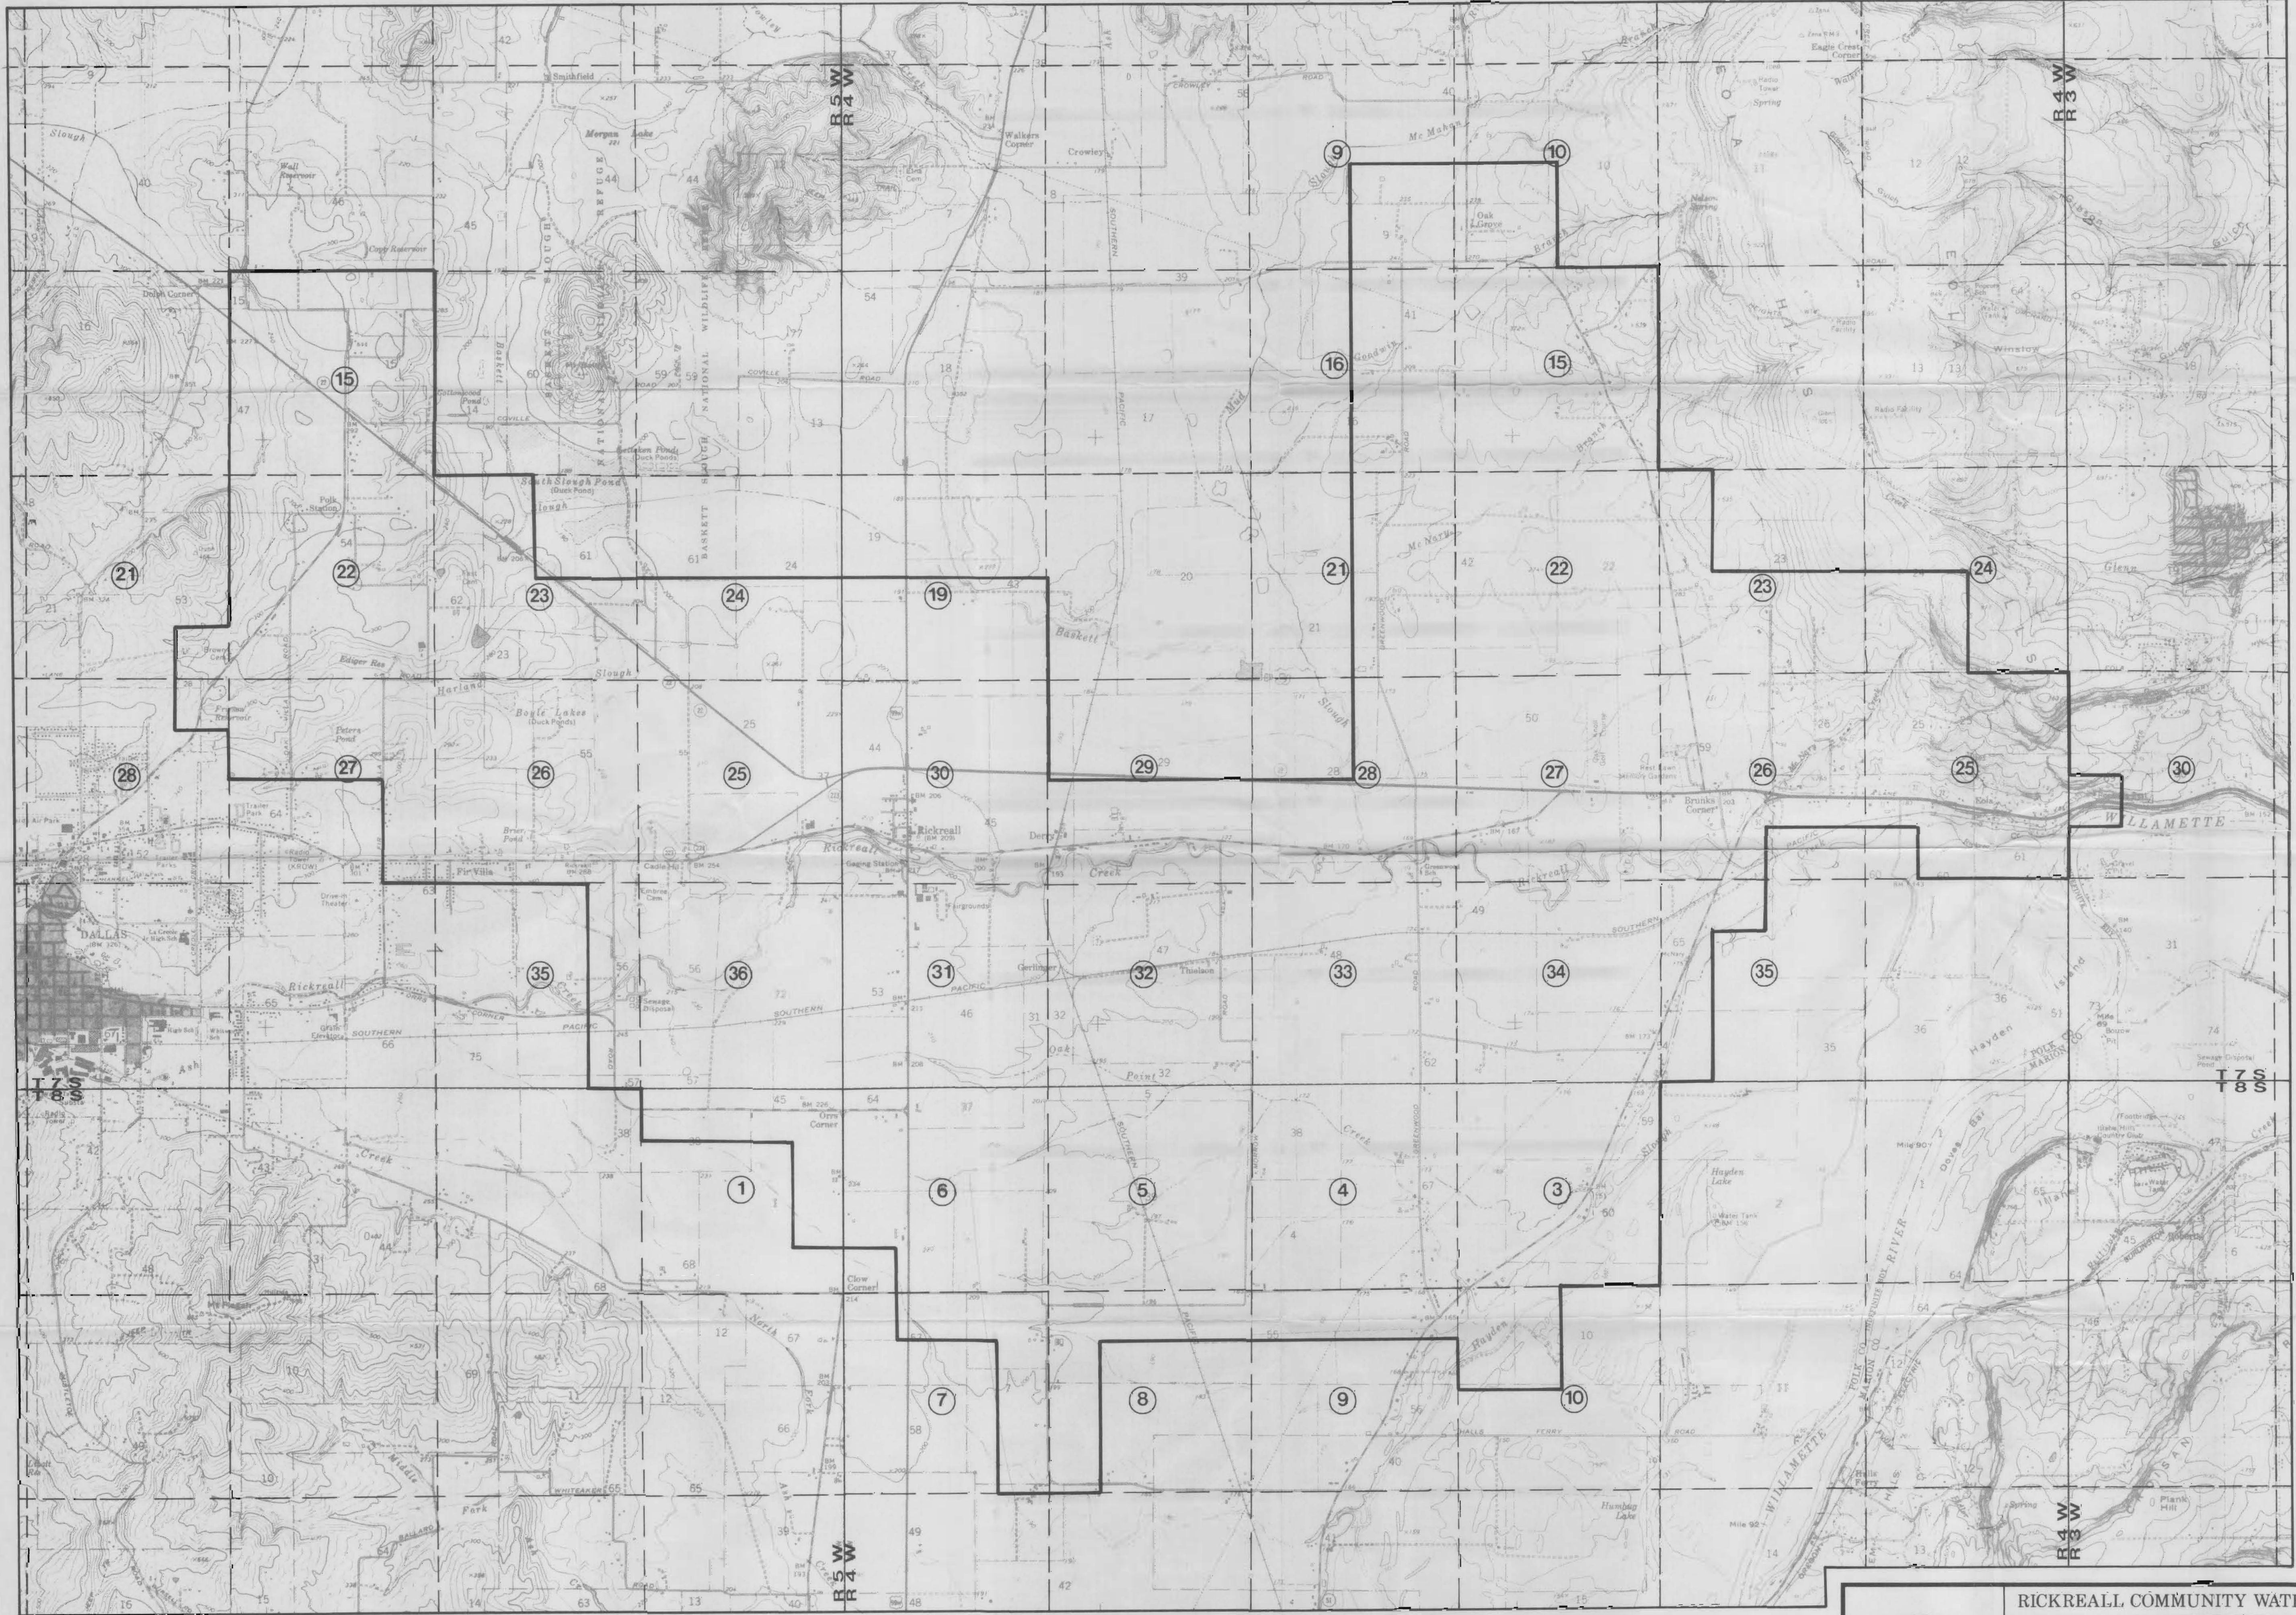


THIS MAP SUPERSEDES J. M. SCHUETTE
MAP RECEIVED BY WRD NOV. 30, 1993

RECEIVED
SEP 13 1994

WATER RESOURCES DEPT.
SALEM, OREGON

Application G-1356-T
Permit 612403

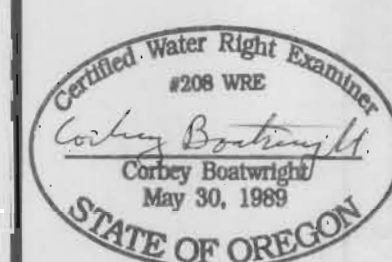

RICKREALL COMMUNITY WATER ASSOCIATION

POLK COUNTY, OREGON

Distribution Service Area

Scale: 1" = 2000'

Date: July 1994

Revised

Design

Drawn JMPB

Checked


Boatwright Engineering Inc.
2413 12th St. SE, Salem, Oregon 97302
(503) 363-9225 FAX (503) 363-1054

Job No. 761
Sheet



T 8 S, R 4 W, WM

POLK COUNTY

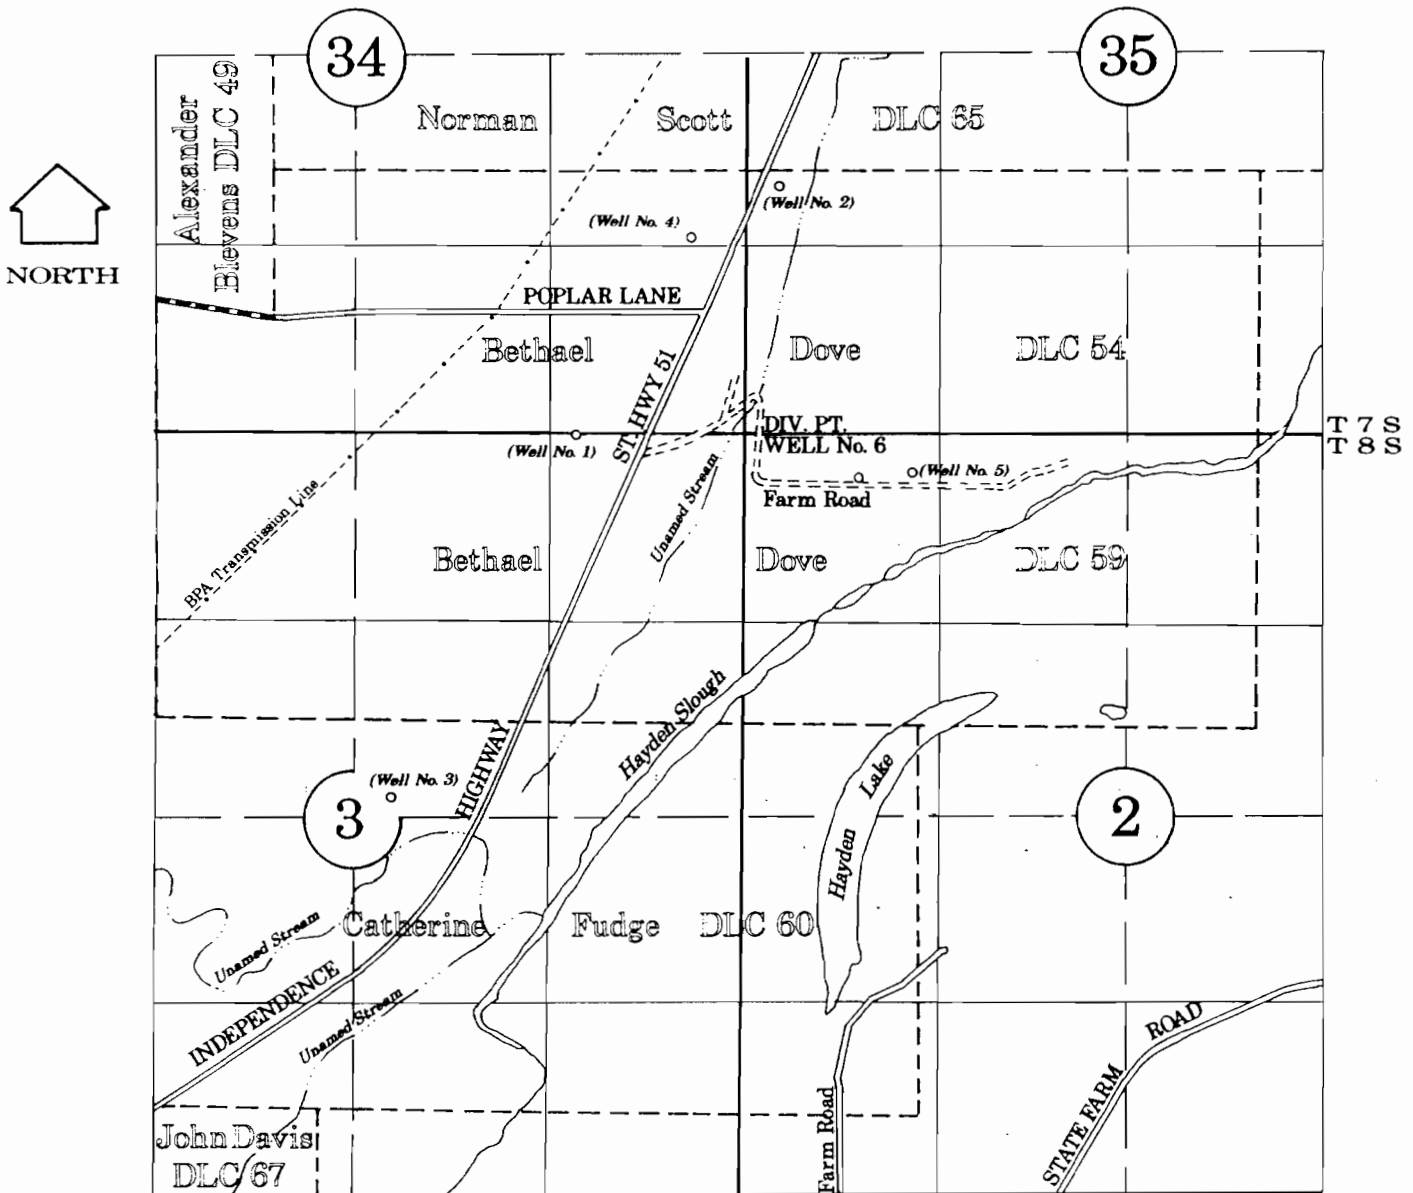

Diversion Point Well No. 6 (Walker Well): 2150' South & 2750' West Northeast Corner Bethael Dove DLC No. 54

Well No. 1 (Shop)

2 (Orchard)

3 (Berlin)

4 (Rankin)

5 (Setnick)

Application G - 13567 Permit G12463

RICKREALL COMMUNITY WATER ASSOCIATION

Scale: 1" = 1320'

August 1994

NOTE: This map is for the purpose of identifying the location of water rights and has no intent to dimension or locate property ownership lines.

