


RECEIVED

JUN 14 1995

WATER RESOURCES DEPT
SALEM, OREGON



Scale 1" = 1320'

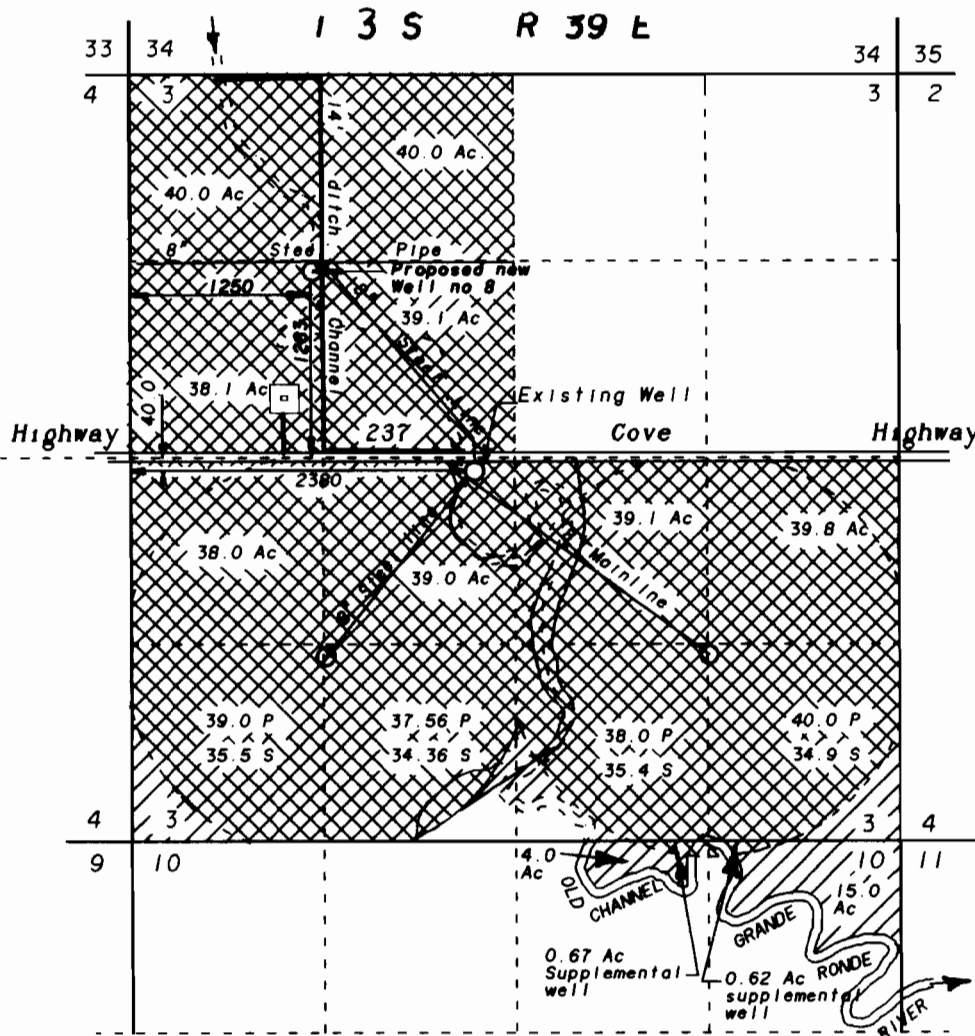

40.0 P Number of primary
acres irrigated.


40.0 S Number of Supplementary
acres irrigated



Lands irrigated under Permits numbered
P 33438, P 28211, P 31347, G 11365



Lands requesting Supplemental
water from proposed new well.

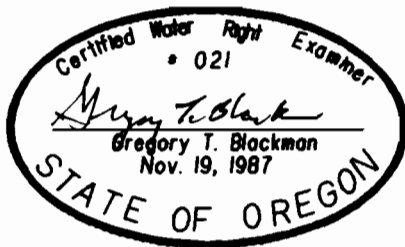

APPLICATION MAP FOR WATER RIGHTS FOR WELL NUMBER 8

FOR
WEISHAAR FARMS INCORPORATED
BY
BAGETT - GRIFFITH & ASSOCIATES
2006 ADAMS AVENUE
LAGRANDE, OREGON 97850

NOTE: The preparation of this map
was for the purpose of identifying
the location of the proposed water
right and has no intent to provide
dimensions or location of property
ownership lines. Location information
shown hereon was furnished by
the applicant.

June 10, 1995

APPLICATION NO. G14096

PERMIT NUMBER E 135281