


SECTION 18, TWP.2 N. RANGE 12 E. W.M.
 WASCO COUNTY, OREGON

RECEIVED

OCT 15 1993

WATER RESOURCES DEPT.
 SALEM, OREGON

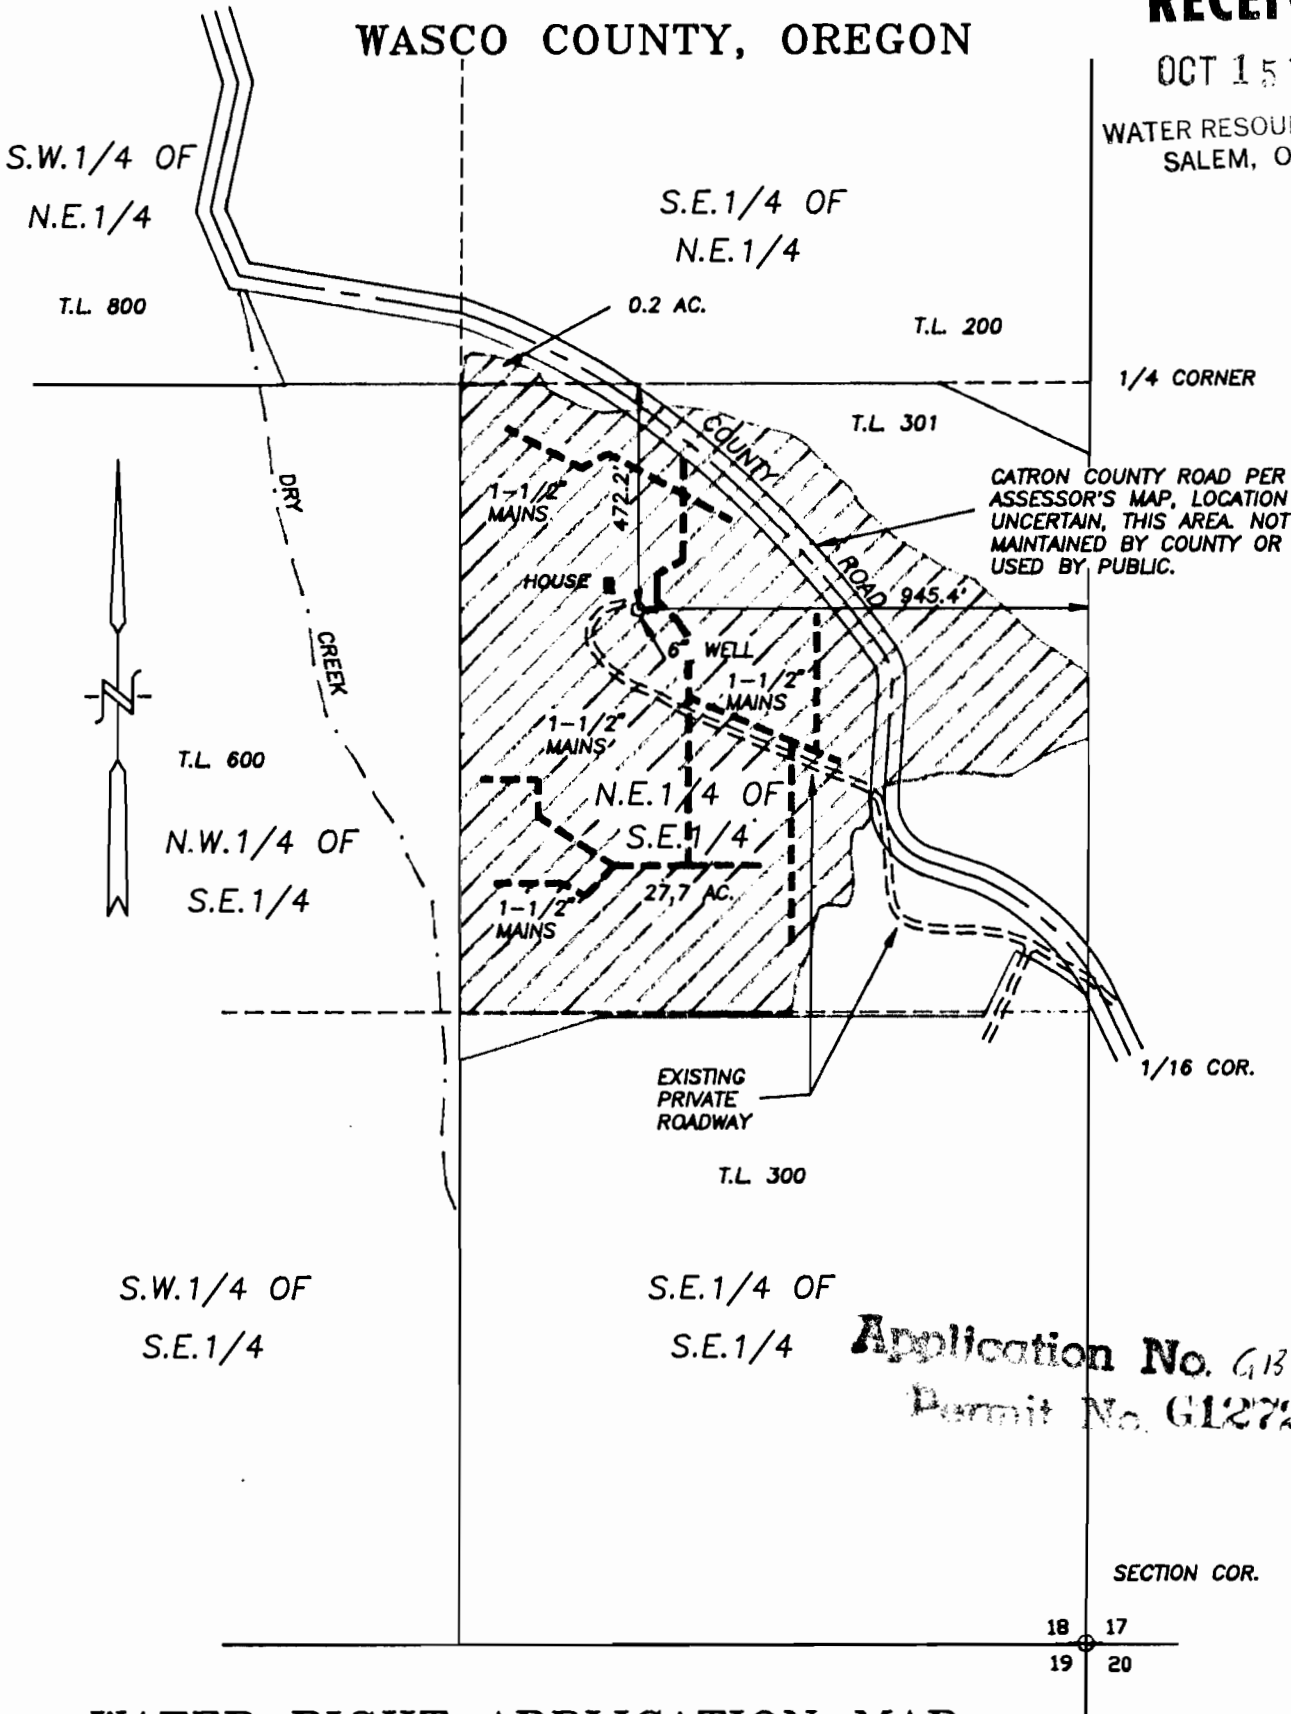

Application No. G13527
 Permit No. G12723

WATER RIGHT APPLICATION MAP

SCALE: 1" = 400'


APPLICATION No. G-13527

PERMIT No. _____

IN THE NAME OF:
SCOTT HARRIS

DATE: AUGUST 27, 1993

BY: TENNESON ENGINEERING CORP.
 409 LINCOLN STREET,
 THE DALLES, OREGON. 97058
 PH. (503) 296-9177
 FAX (503) 296-6657

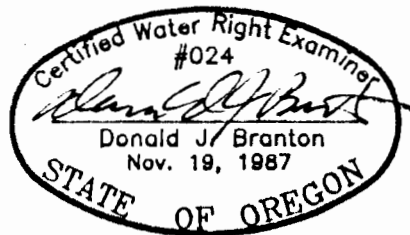

NOTE:

"THIS MAP IDENTIFIES THE LOCATION OF THE WATER RIGHT ONLY AND IS NOT INTENDED TO PROVIDE DIMENSIONS OR LOCATE PROPERTY OWNERSHIP LINES."

W.O. #8027