

T.20N., R.46E., SEC. S 3 & 10  
 TAX LOT No. 20-46A-2000 & 2002

**DISCLAIMER**

I, ALBERT GASCHLER, HEREBY CERTIFY: THAT THIS MAP WAS MADE TO BE A PART OF THE APPLICATION FOR A PERMIT TO APPROPRIATE GROUND WATER, SECTIONAL LINES SHOWN ARE APPROXIMATE AND THIS MAP IS NOT INTENDED FOR ANY OTHER USE AND DOES NOT GUARANTEE LAND OWNERSHIP.



ONTARIO - NYSSA  
 IRRIGATION DISTRICT



EXIST. PERMITS: 8171  
 CERTIFICATE No: 24707

CERTIFICATE EXPIRES: 6-30-95

**LEGEND**

- GOVERNMENT CORNER
- EXIST. WATER RIGHT
- SUPPLEMENTAL RIGHT APPLIED FOR
- WELL
- DIRECTION OF IRRIG.

WELL IS NORTH 646' & WEST 147'  
 OF THE SOUTHEAST CORNER SEC. 3

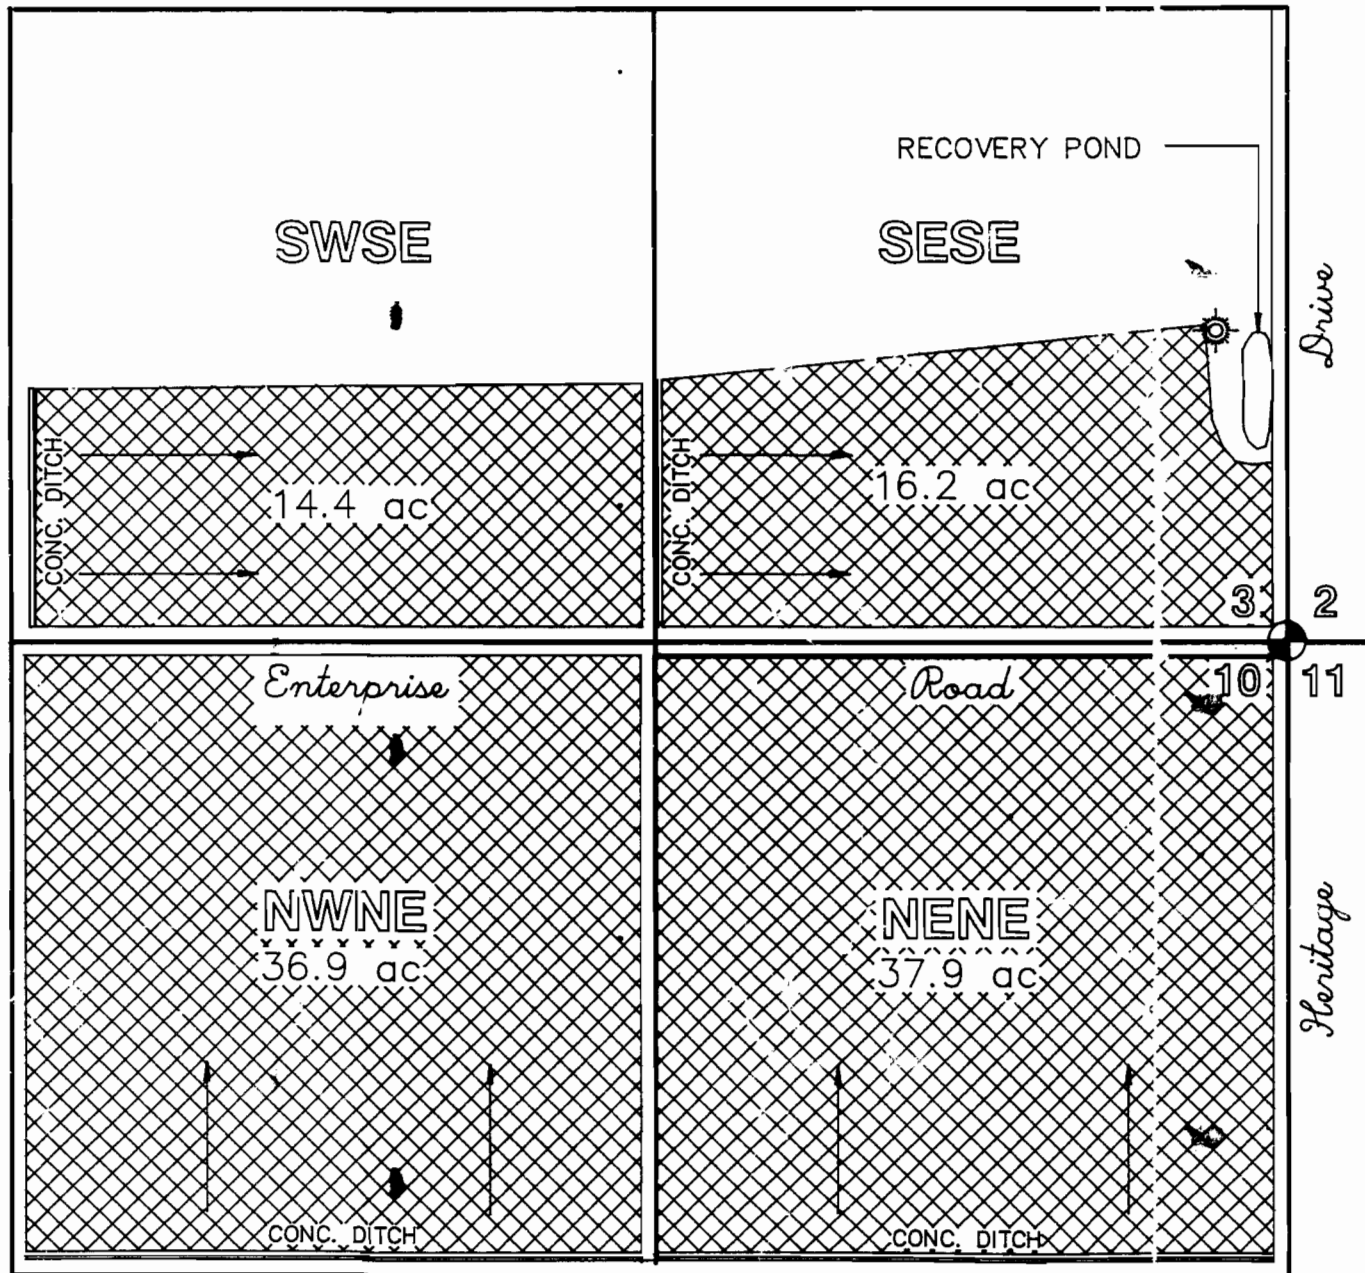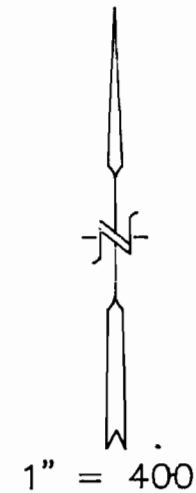

WATER RIGHTS EXAMINERS MAP		
FOR : <b>DOUG PFEILER</b>		
<b>GASCHLER &amp; CUMMINGS</b>		
CIVIL ENGINEERING - LAND SURVEYING - WATER RIGHTS P.O. BOX 412 / 786 SUNSET DR., 889-2101, ONTARIO, OREGON		
CHECKED BY: AJG	DRAWN BY: BOB JR.	APPROVED BY: AJG
DATE: 10-11-94	DRAWING No. W08294-A556	REVISED:
SHEET 3 OF 3	JOB No. WO-8294	