


SECTION 5, 7 & 8, T.1 N., R.2 W., W.M.  
WASHINGTON COUNTY, OREGON

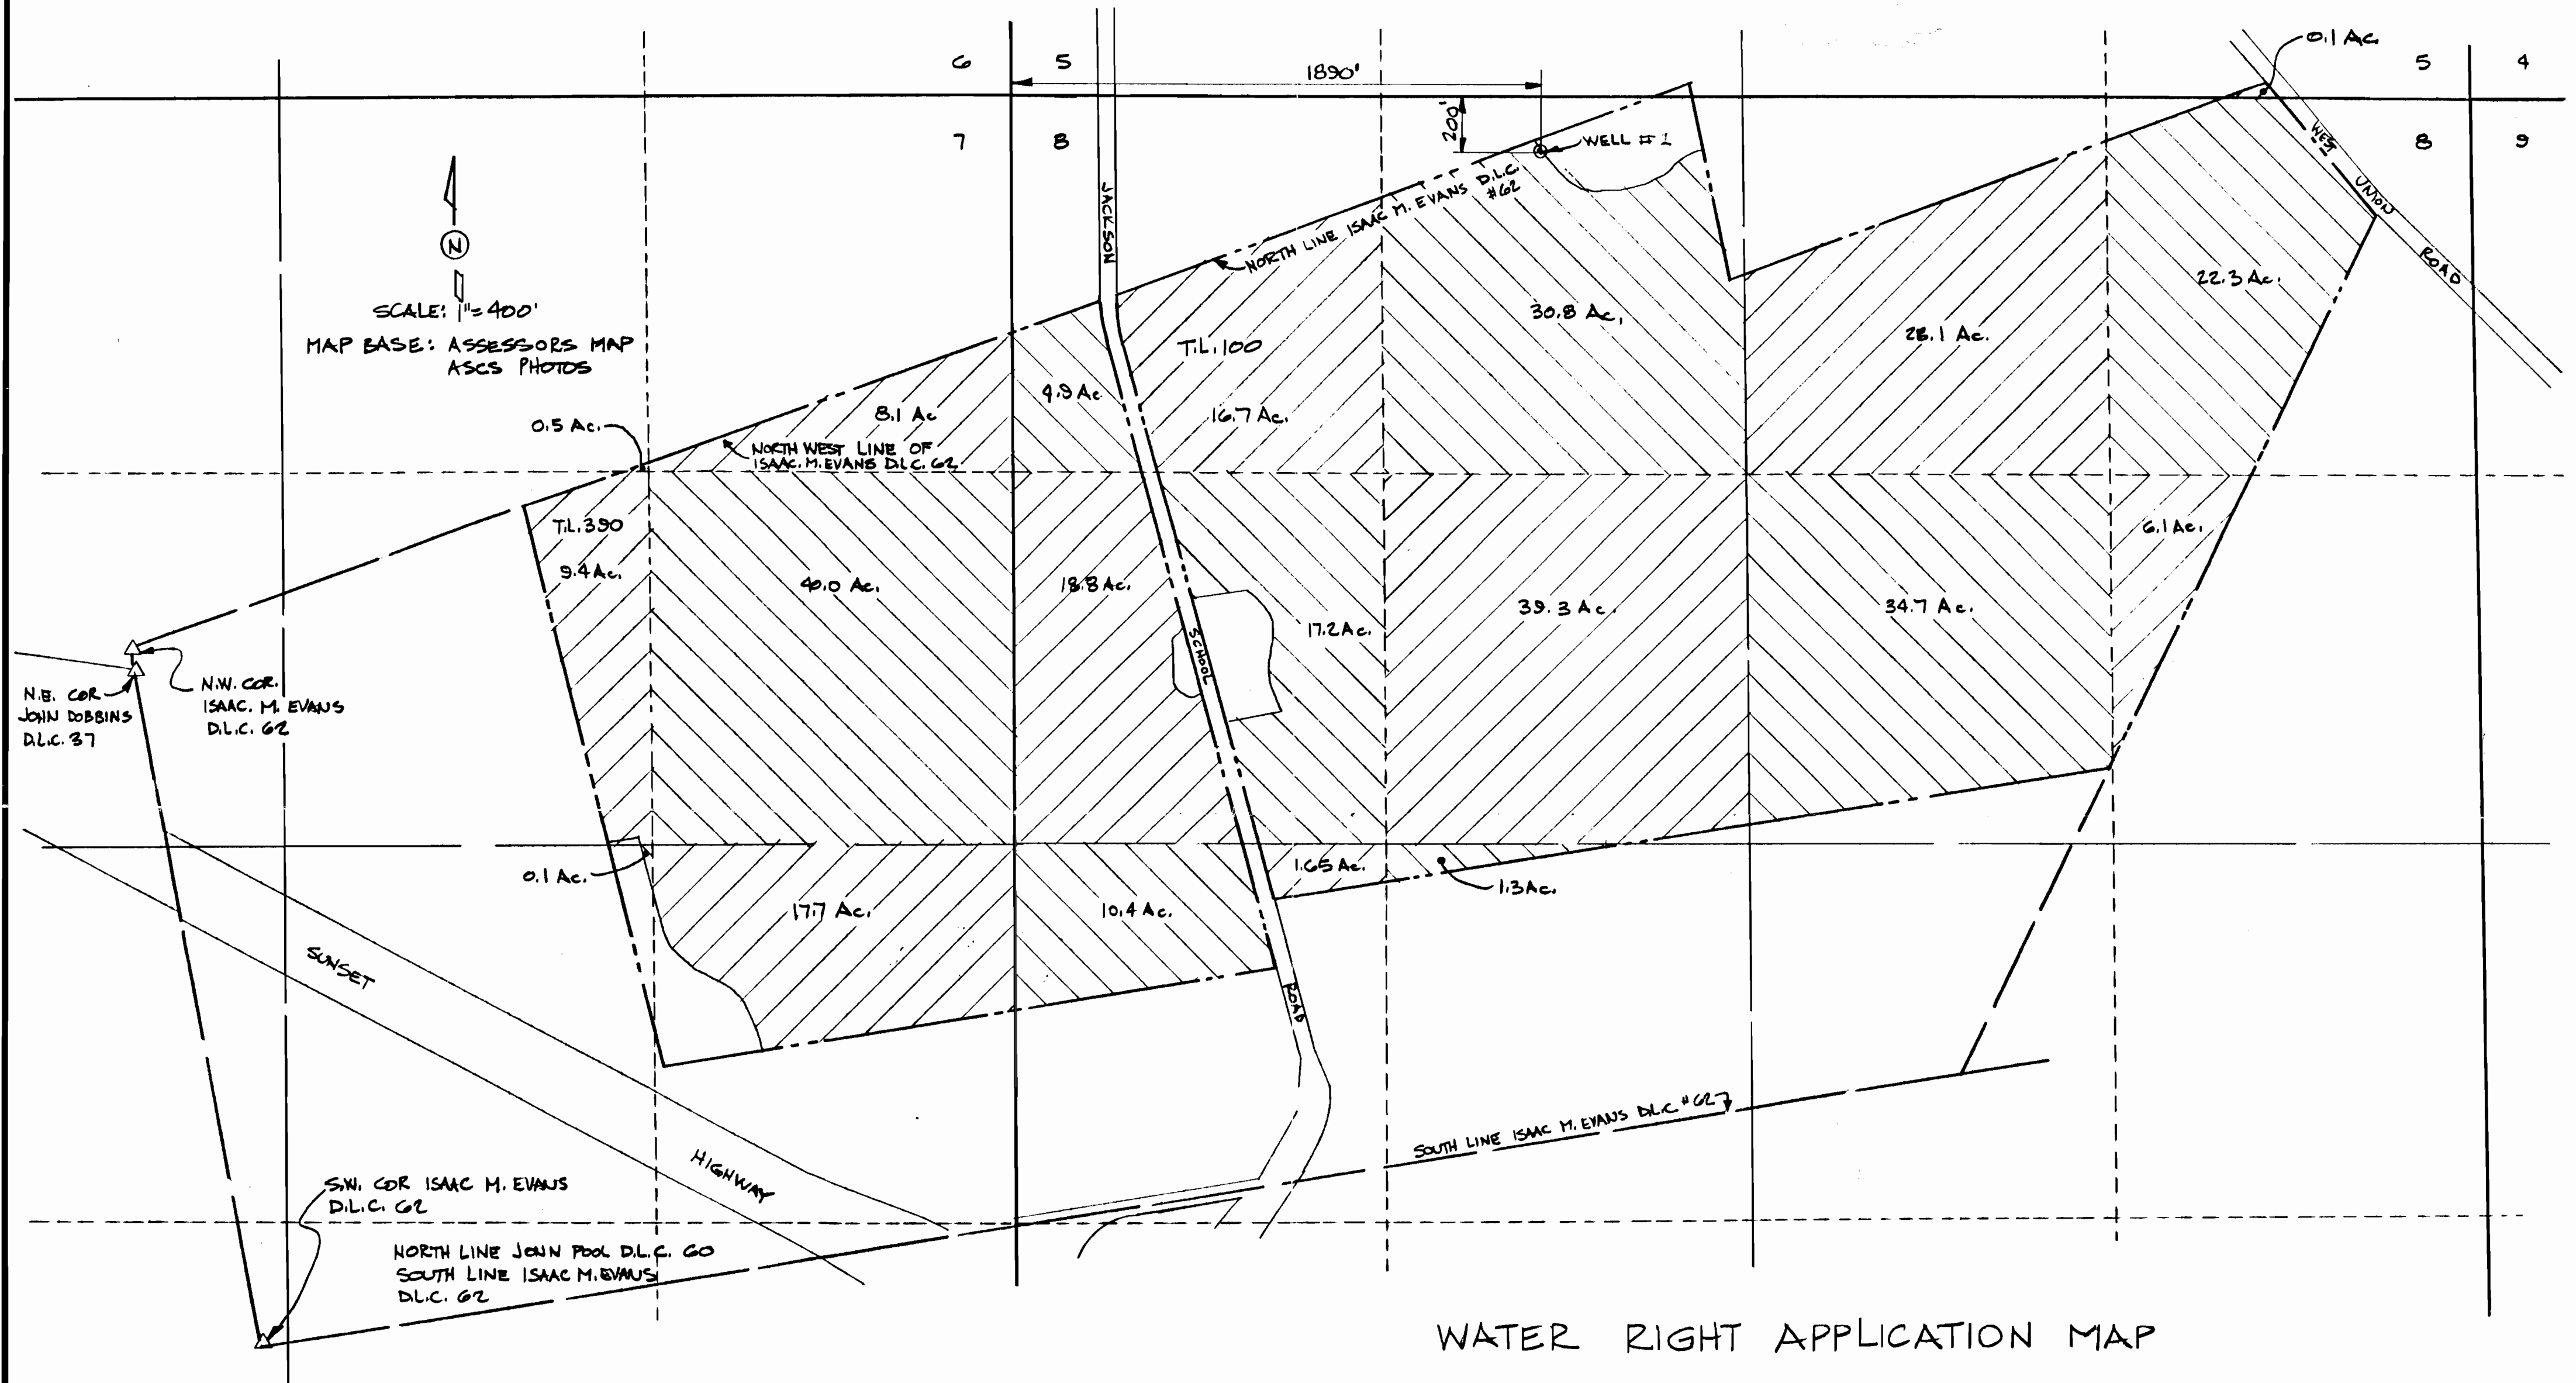


WATER RIGHT APPLICATION MAP

PREPARATION OF THIS MAP IS FOR THE  
PURPOSE OF DETERMINING THE LOCATION OF  
THE WATER RIGHT LINE. THERE IS NO INTENT  
TO PROVIDE DIMENSIONS OR LOCATION OF  
PROPERTY OWNERSHIP LINES.

Application No. 3-14114  
Permit No. 612828

**VERBOORT ENGINEERING**  
AGRICULTURE · CIVIL · WATER RESOURCES  
HILLSBORO, OREGON

by date  
 designed WRV 6-14-95  
 drawn JER 6-14-95  
 checked WRV 6-14-95  
 drawing no. 95-C-01  
 sheet no. 1/1

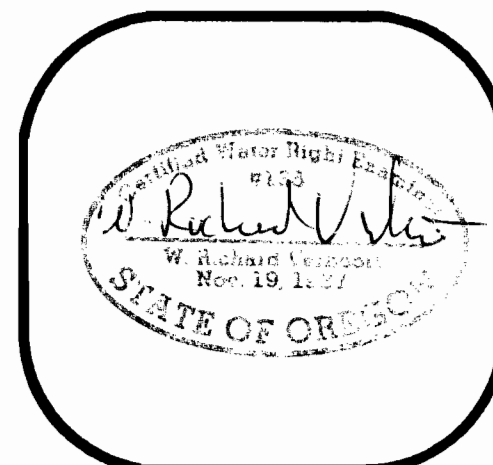

FRED F. & KENNETH H. VANRADEN  
27480 N.W. MEEK ROAD  
HILLSBORO, OR 97124