


SECTIONS 13 & 24, TWP.1 N. RANGE 13 E. W.M.  
WASCO COUNTY, OREGON

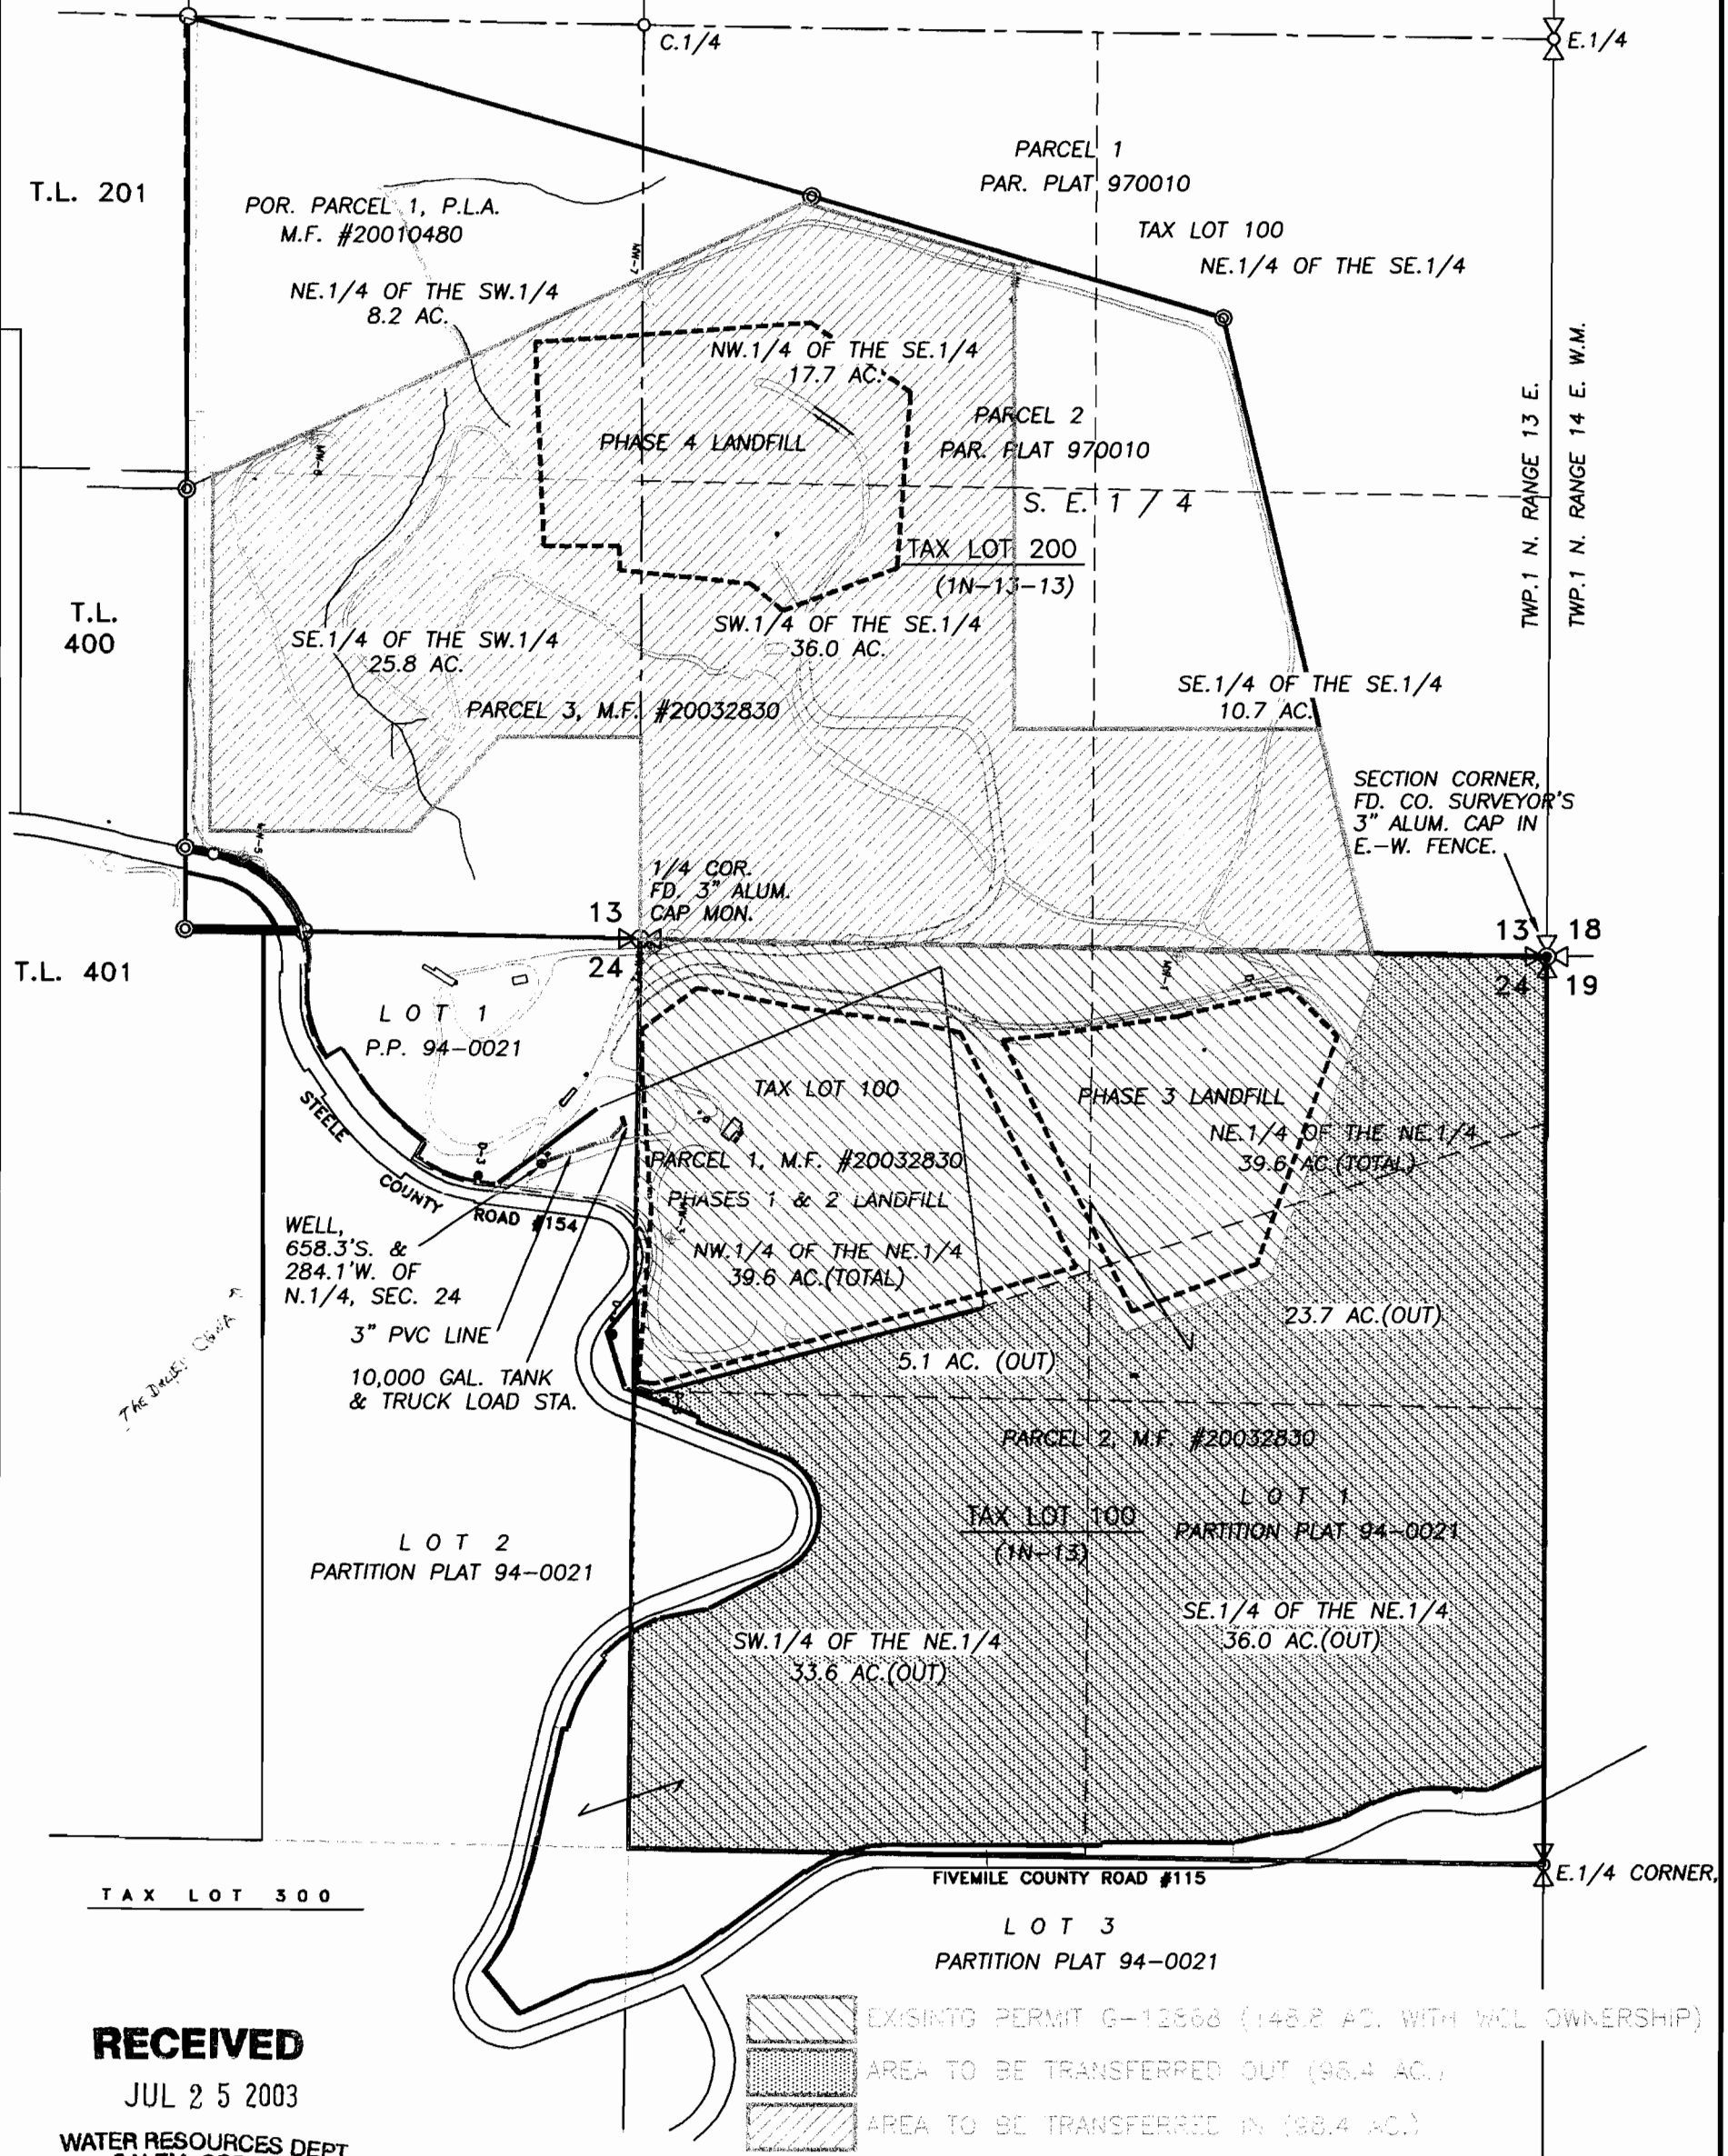

**RECEIVED**  
JUL 25 2003

WATER RESOURCES DEPT.  
SALEM, OREGON

**WATER RIGHT TRANSFER APPLICATION MAP**


SCALE: 1" = 500'

CERTIFICATE No. \_\_\_\_\_  
 PERMIT No. G-12868  
 IN THE NAME OF:  
WASCO COUNTY LANDFILL  
 DATE: JULY 9, 2003

BY: TENNESON ENGINEERING CORP.  
 409 LINCOLN STREET,  
 THE DALLES, OREGON. 97058  
 PH. (541) 296-9177  
 FAX (541) 296-6657

**NOTE:**

"THIS MAP IDENTIFIES THE LOCATION OF THE WATER RIGHT ONLY AND IS NOT INTENDED TO PROVIDE DIMENSIONS OR LOCATE PROPERTY OWNERSHIP LINES."

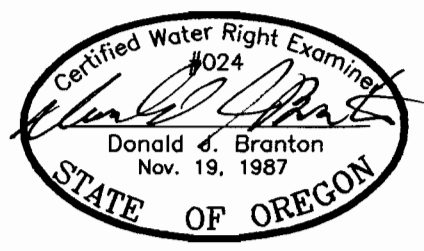

RENEW: 12/31/03