

RECEIVED
AUG 26 1996
WATER RESOURCES DEPT.
SALEM, OREGON

APPLICATION
WATER RIGHT MAP
TL 701, SEC. 1, T20S, R5W, W.M. AND
TL 801, SEC. 2, T20S, R5W, W.M.
EUGENE, LANE COUNTY, OREGON


FOR: King Estates Winery
80854 Territorial Highway
Eugene, Oregon 97405
BY: EGR & Associates
2545 K Prairie Road
Eugene, Oregon 97402



This map has been prepared for the sole purpose of
identifying the requested water right location. There
is no intent to provide dimensions or locations of
property ownership lines.

PERMIT
G-12896

APPROXIMATE SCALE
1" = 400'
0 400 feet

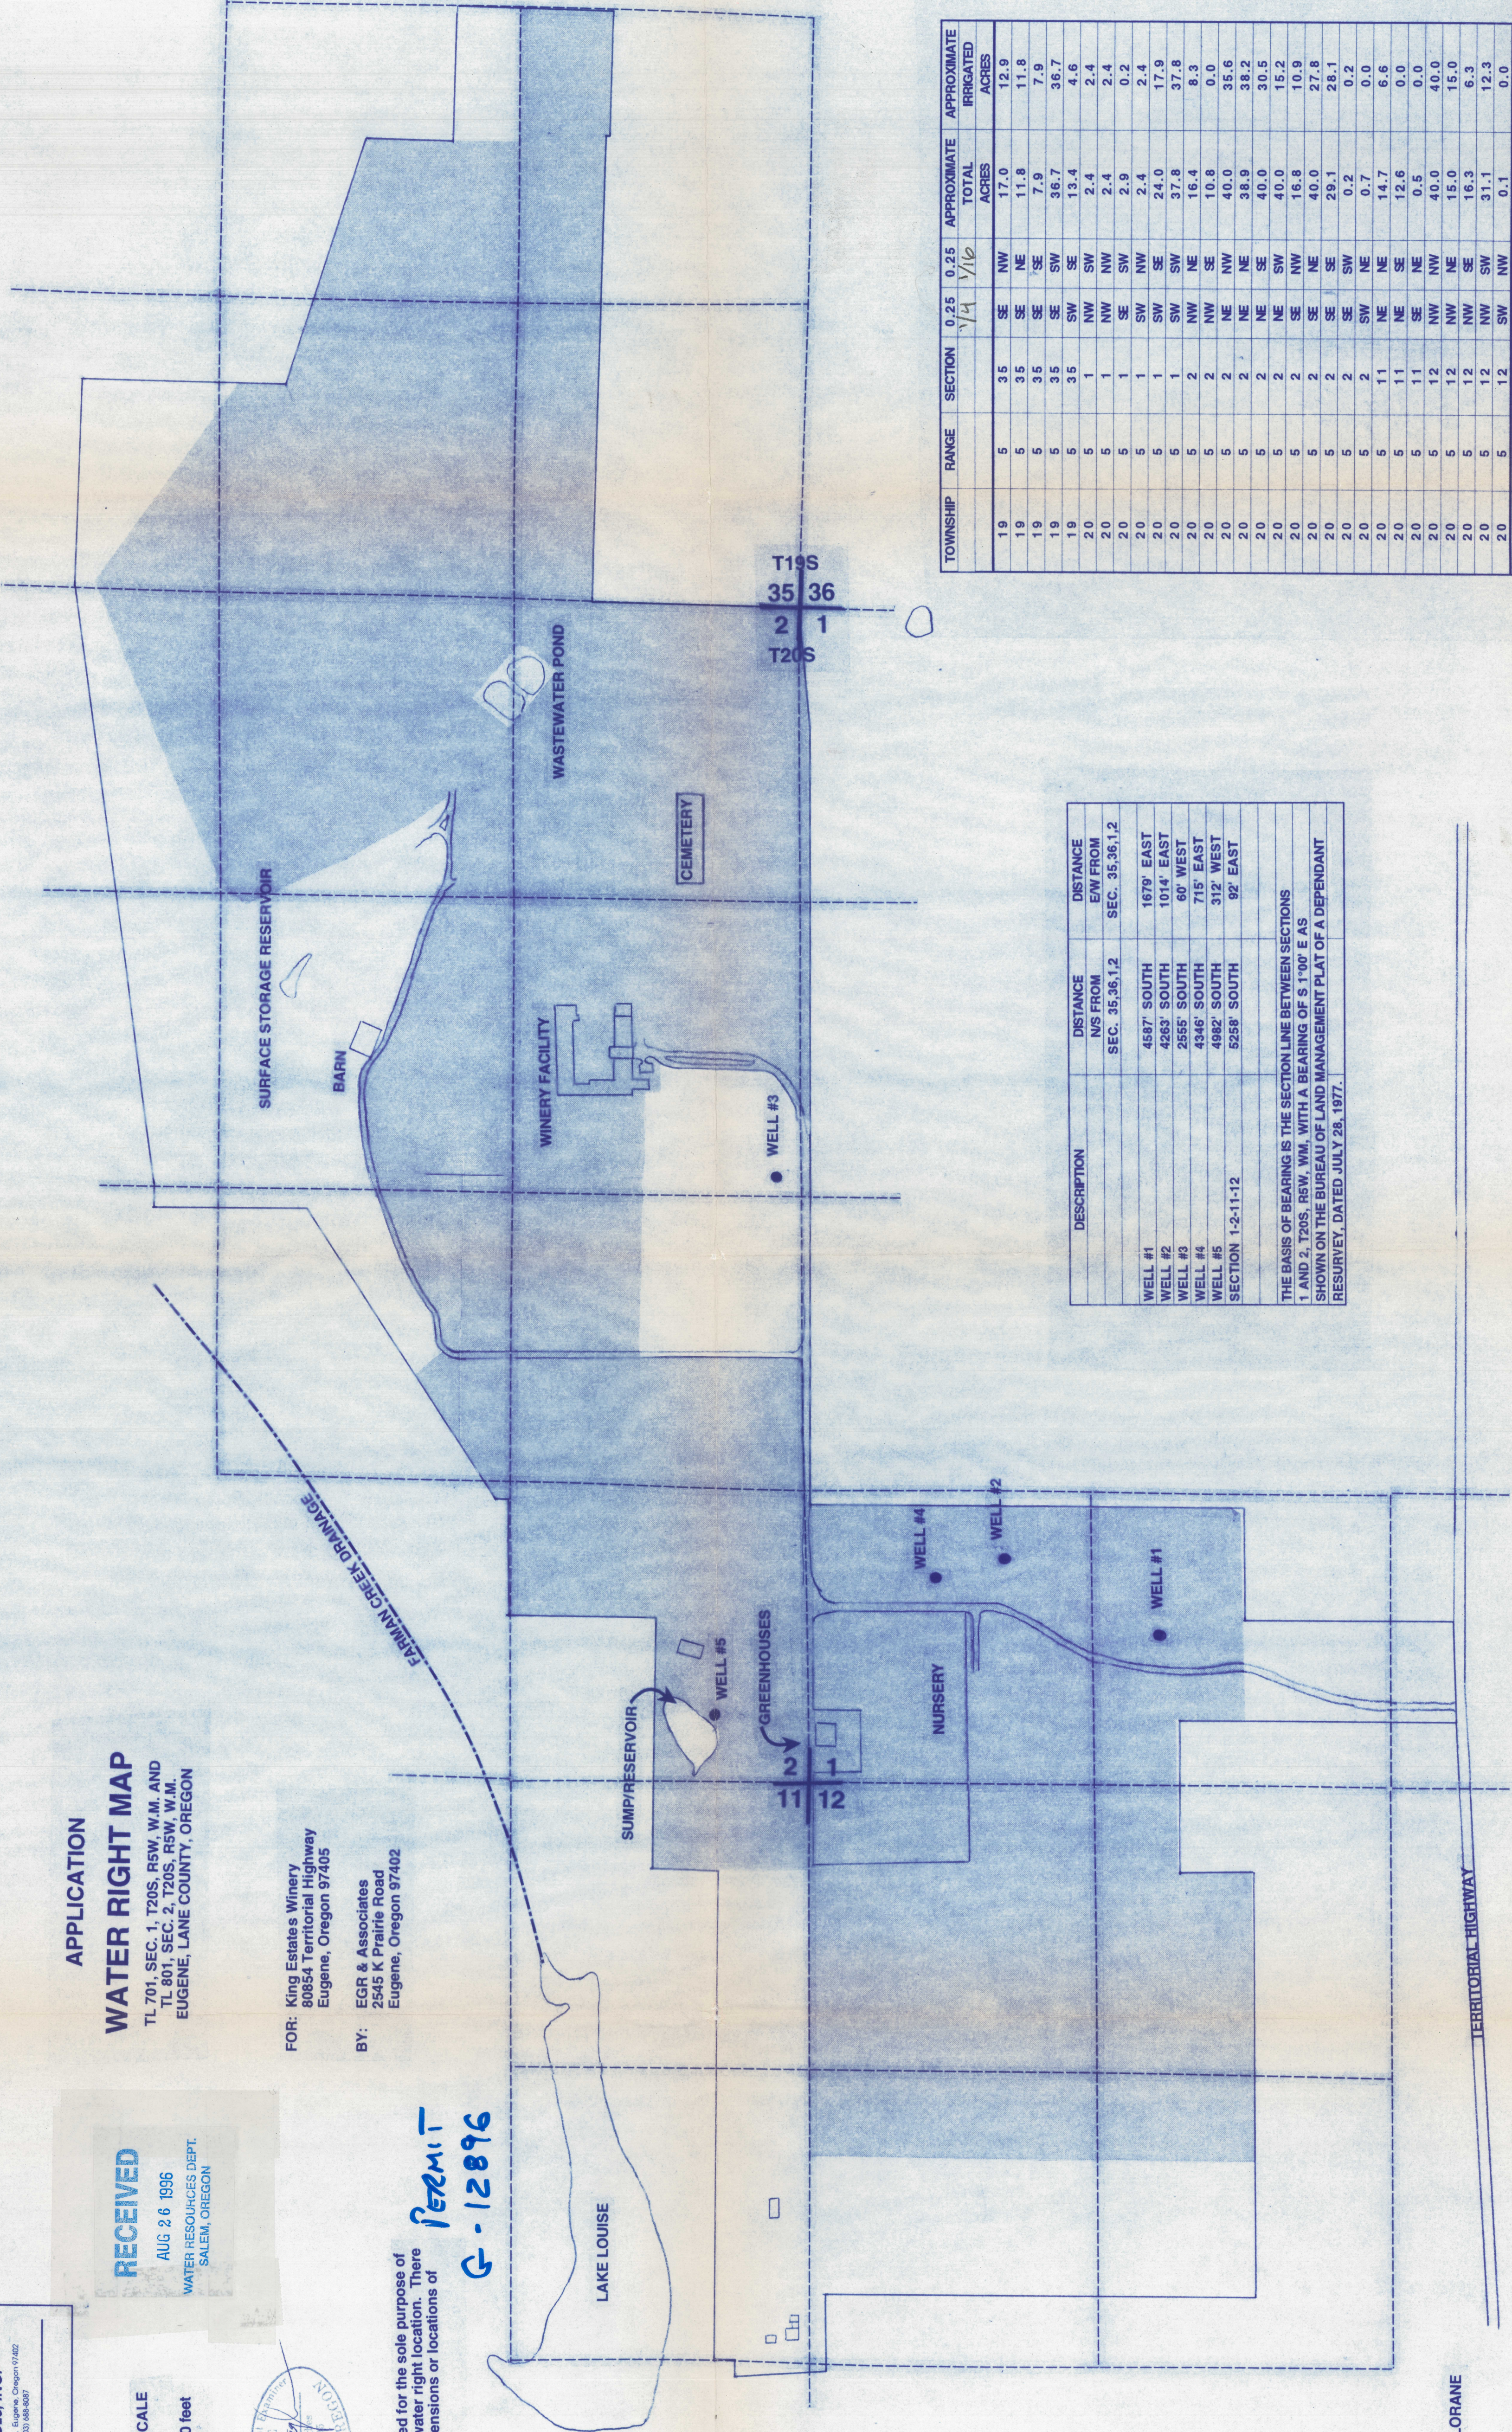

DESCRIPTION	DISTANCE N/S FROM SEC. 35,36,1,2	DISTANCE E/W FROM SEC. 35,36,1,2
WELL #1	4587' SOUTH	1679' EAST
WELL #2	4263' SOUTH	1014' EAST
WELL #3	2555' SOUTH	60' WEST
WELL #4	4346' SOUTH	715' EAST
WELL #5	4982' SOUTH	312' WEST
SECTION 1-2-11-12	5258' SOUTH	92' EAST
THE BASIS OF BEARING IS THE SECTION LINE BETWEEN SECTIONS 1 AND 2, T20S, R5W, WM, WITH A BEARING OF S 1°00' E AS SHOWN ON THE BUREAU OF LAND MANAGEMENT PLAT OF A DEPENDANT RESURVEY, DATED JULY 28, 1977.		

TOWNSHIP	RANGE	SECTION	0.25 1/4	0.25 1/16	APPROXIMATE TOTAL ACRES	APPROXIMATE IRRIGATED ACRES
19	5	35	SE	NW	17.0	12.9
19	5	35	SE	NE	11.8	11.8
19	5	35	SE	SE	7.9	7.9
19	5	35	SE	SW	36.7	36.7
19	5	35	SE	SW	13.4	4.6
20	5	1	NW	SW	2.4	2.4
20	5	1	NW	NW	2.4	2.4
20	5	1	SE	SW	2.9	0.2
20	5	1	SW	NW	2.4	2.4
20	5	1	SW	SE	24.0	17.9
20	5	1	SW	SW	37.8	37.8
20	5	2	NW	NE	16.4	8.3
20	5	2	NW	SE	10.8	0.0
20	5	2	NE	NW	40.0	35.6
20	5	2	NE	NE	38.9	38.2
20	5	2	NE	SE	40.0	30.5
20	5	2	NE	SW	40.0	15.2
20	5	2	SE	NW	16.8	10.9
20	5	2	SE	NE	40.0	27.8
20	5	2	SE	SE	29.1	28.1
20	5	2	SE	SW	0.2	0.2
20	5	2	SW	NE	0.7	0.0
20	5	11	NE	NE	14.7	6.6
20	5	11	NE	SE	12.6	0.0
20	5	11	SE	NE	0.5	0.0
20	5	12	NW	NW	40.0	40.0
20	5	12	NW	NE	15.0	15.0
20	5	12	NW	SE	16.3	6.3
20	5	12	NW	SW	31.1	12.3
20	5	12	SW	NW	0.1	0.0
TOTAL APPROXIMATE ACRES					561.9	412.0

LORANE
TERRITORIAL HIGHWAY