WATER RIGHT APPLICATION MAP

LOCATED IN: T.40 S., R.8 W., SEC. 13

APPLICANT: JOHN SEIDLER 3313 DICK GEORGE ROAD CAVE JUNCTION OR 97523 PHONE (503) 592-4130


PREPARED BY: JONATHAN C. SPERO W.R.E. 123 1002 KINCAID RD./P.O. BOX 16 WILLIAMS, OREGON 97544

PHONE (503) 846-6845

Water Resources Dept Salem, Oregon VIS 05 81 81

RECEIVED

DCT 26 1992

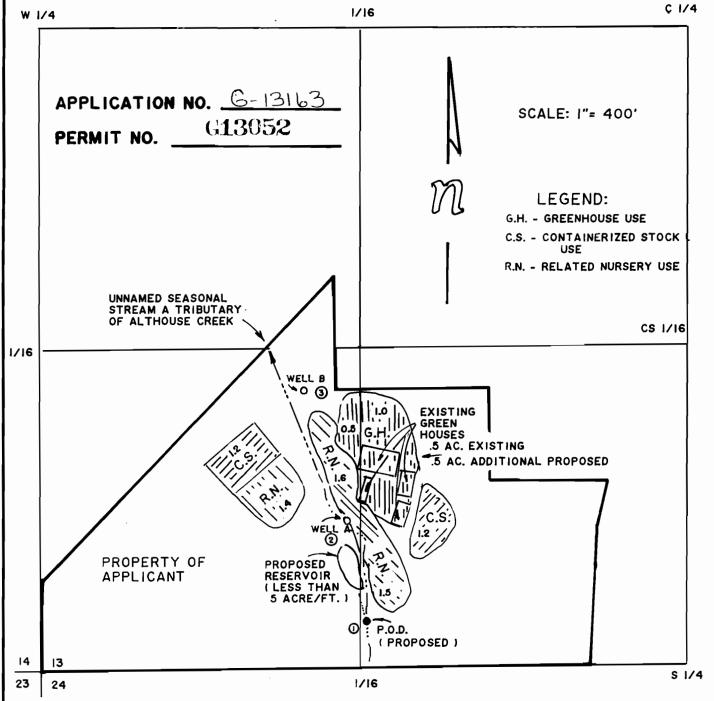

THIS MAP IS FOR THE PURPOSE OF IDENTIFYING THE LOCATION OF THE WATER RIGHT ONLY AND IS NOT INTENDED TO PROVIDE LEGAL DIMEN-SIONS OR LOCATIONS OF PROPERTY OWNERSHIP LINES.

FROM THE CENTER SOUTH I/IS CORNER OF SEC. 13

- O PROPOSED POINT OF DIVERSION FOR THE PURPOSE OF COLLECTING AND STORING WINTER RUNOFF IS LOCATED S 49°00' W 1740'
- S 62°23' W 1570'

 WELL A IS LOCATED 30' DISTANCE FROM AND 3' ABOVE STREAM
- S 83'08' W 1580'
 WELL B IS LOCATED 70' DISTANCE FROM AND 6' ABOVE STREAM

POSITION FOR CS 1/16 IS RECORD PER JOSEPHINE COUNTY SURVEY 115-80

WELLS ARE LOCATED APPROXIMATELY
I.O MILES FROM EAST FORK ILLINOIS RIVER
I.I MILES FROM ALTHOUSE CREEK 0.75 MILES FROM ALTHOUSE SLOUGH AS SCALED FROM TOPO MAP

Water Right Examine Jonathan C. Spero Nov. 19, 1987 ATE OF OREGO