
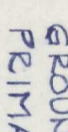

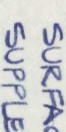
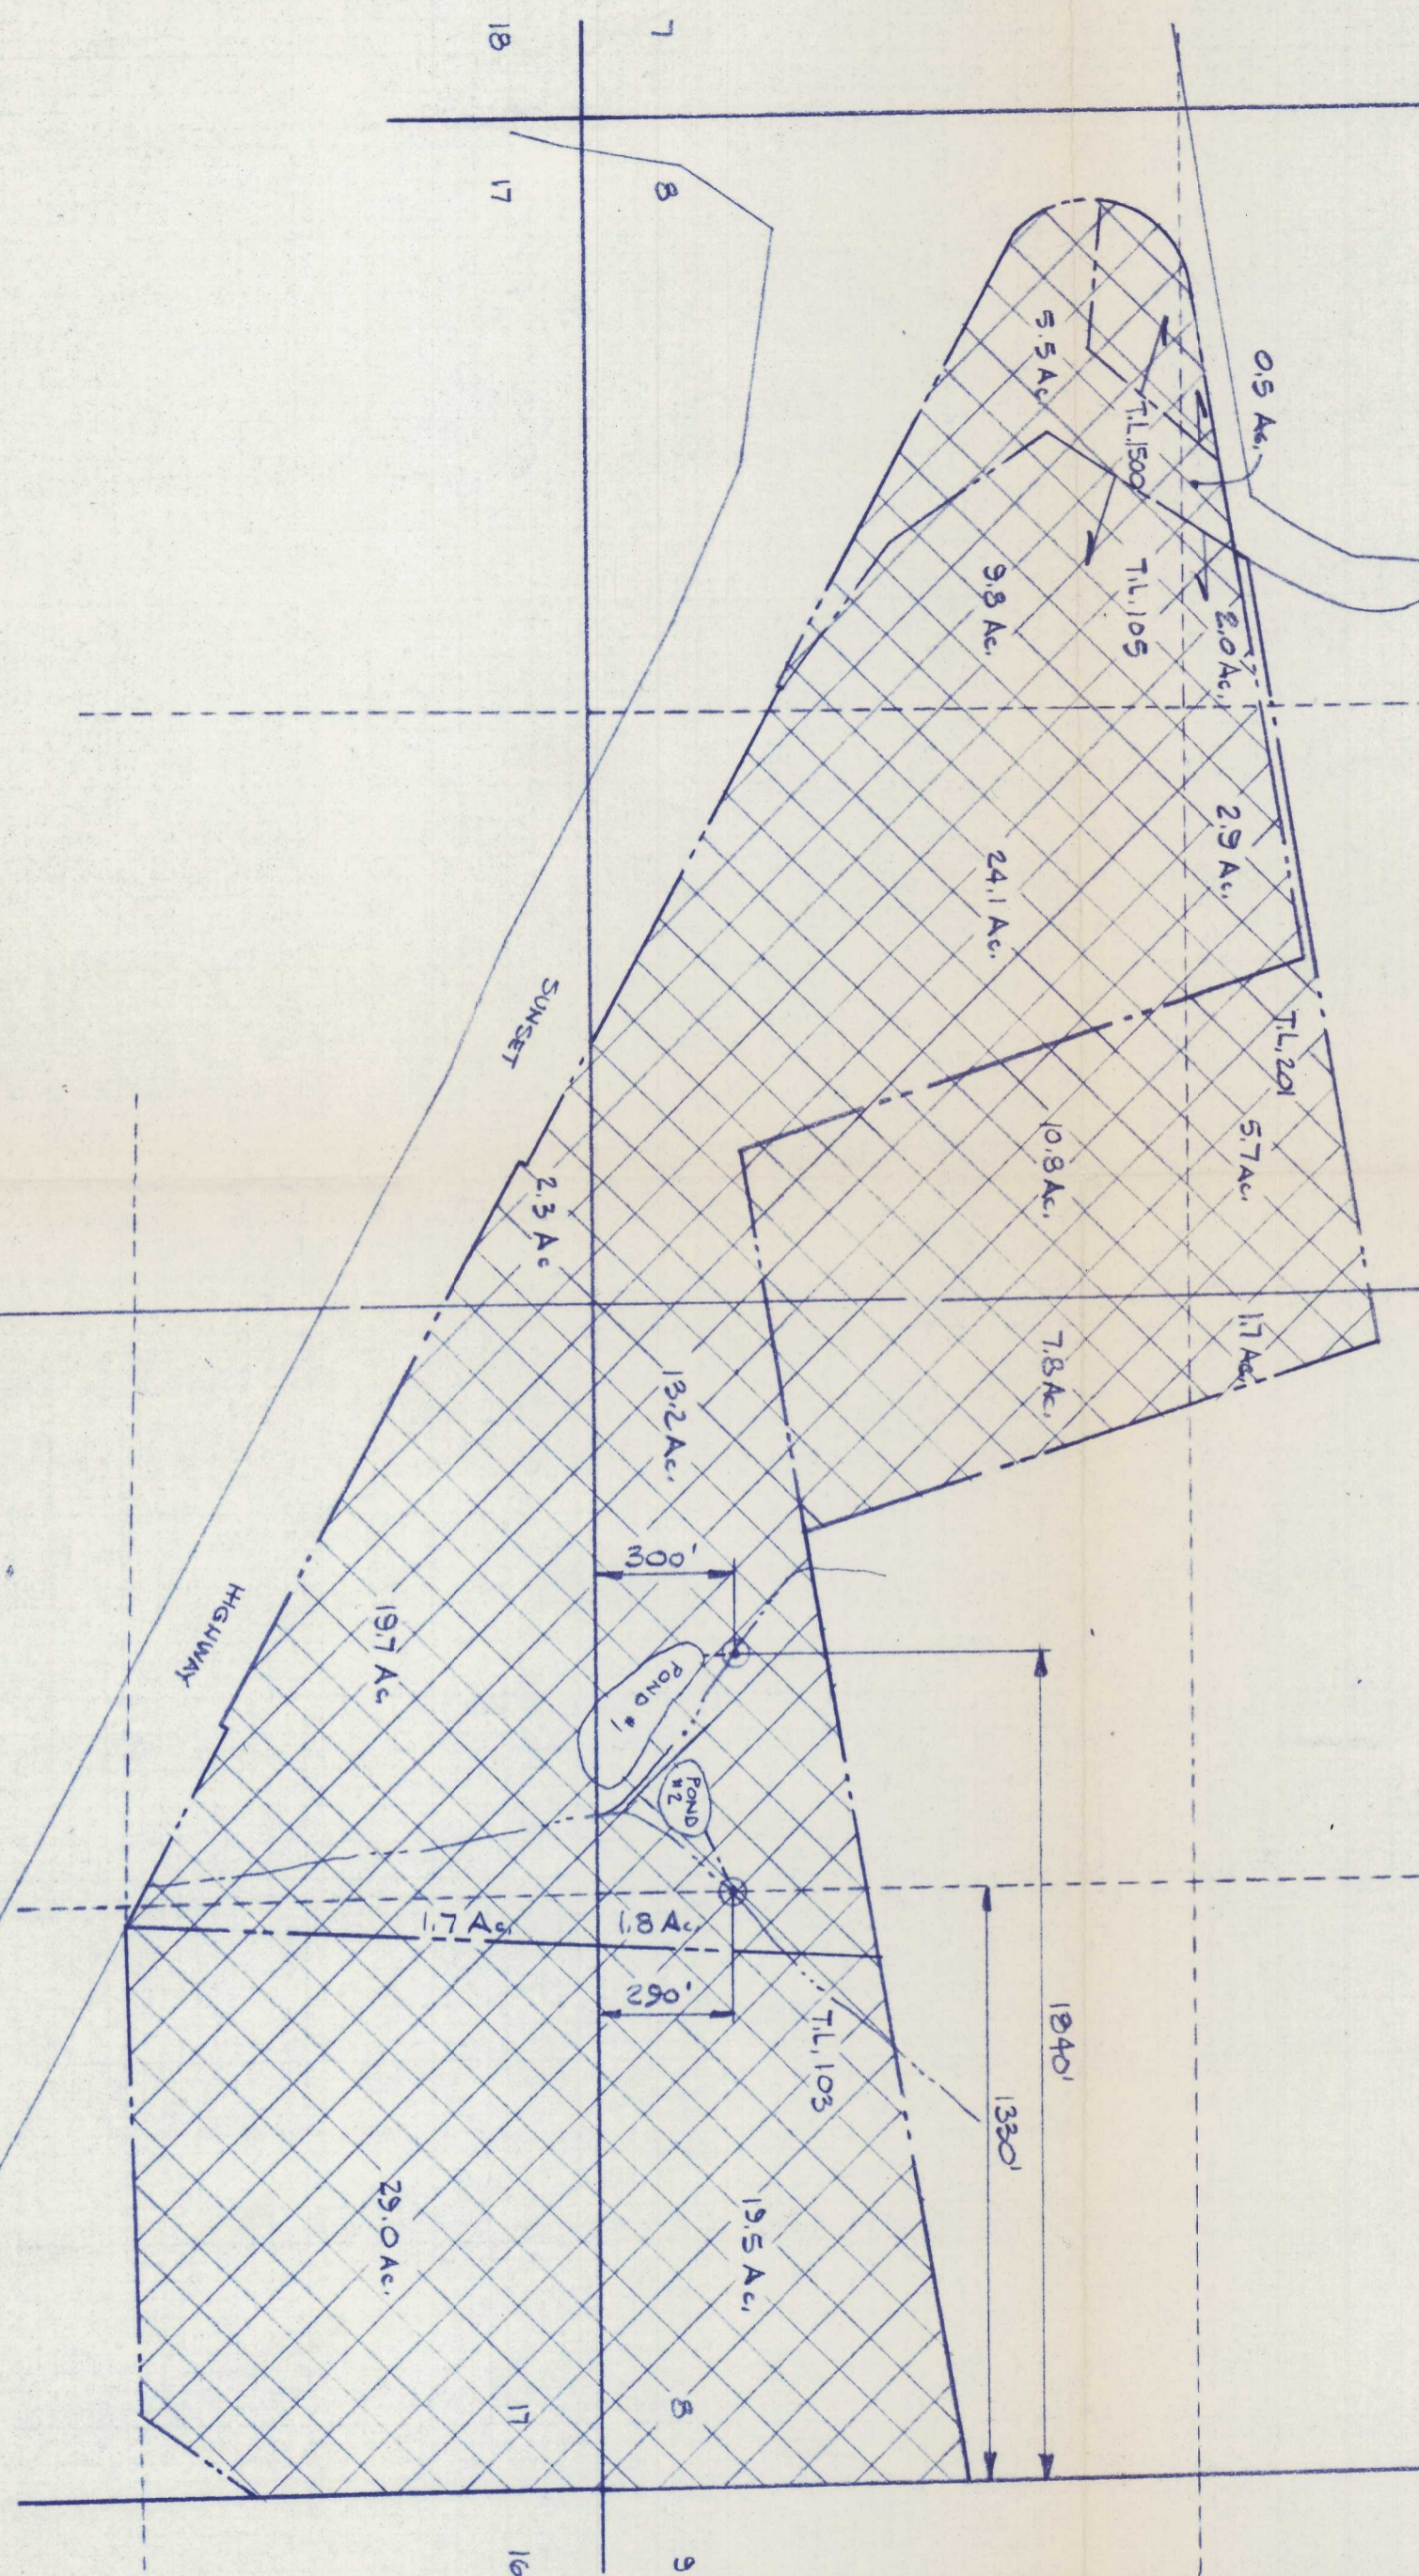


MAP BASE:
ASSESSORS MAP
ASCS PHOTO

 GROUND WATER
 PRIMARY
 SURFACE WATER
 SUPPLEMENTAL

PREPARATION OF THIS MAP IS FOR THE PURPOSE OF IDENTIFYING THE LOCATION OF THE WATER RIGHT ONLY. THERE IS NO INTENT TO PROVIDE DIMENSIONS OR LOCATION OF PROPERTY OWNERSHIP LINES.

Application No. G13959
Permit No. G13072




WATER RIGHT APPLICATION MAP

Application No. G13959
Permit No. G13072

VERBOORT ENGINEERING
AGRICULTURE · CIVIL · WATER RESOURCES
HILLSBORO, OREGON

by date
 designed WRV 11.23.94
 drawn JER 11.23.94
 checked WRV 11.23.94
 drawing no. 94-C-03
 sheet no. 1/1

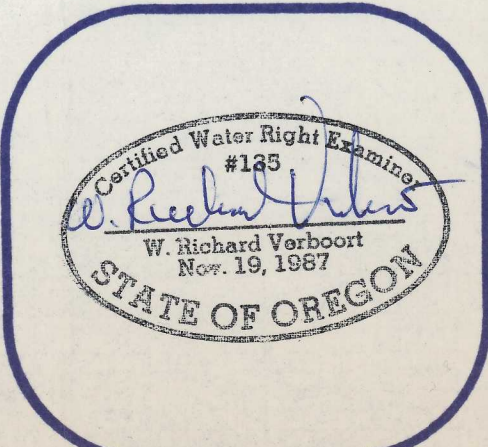

DONALD L. & SHIRLEY M. MOTZ
11445 N.W. SKYLINE BLVD.
PORTLAND, OR 97231