


APPLIC G-14581
 PERMIT G-13424


SITE MAP 1
 APPLICATION FOR PERMIT
 TO APPROPRIATE GROUNDWATER

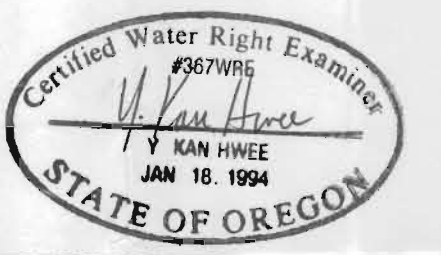

APPLICATION BY:
 MT. SCOTT WATER DISTRICT
 10602 S.E. 129TH AVE.
 PORTLAND, OREGON 97236-6271

RECEIVED
 JUL 24 1997
 WATER RESOURCES DEPT.
 SALEM, OREGON

**MT. SCOTT EXISTING AND
 FUTURE WATER SYSTEM**

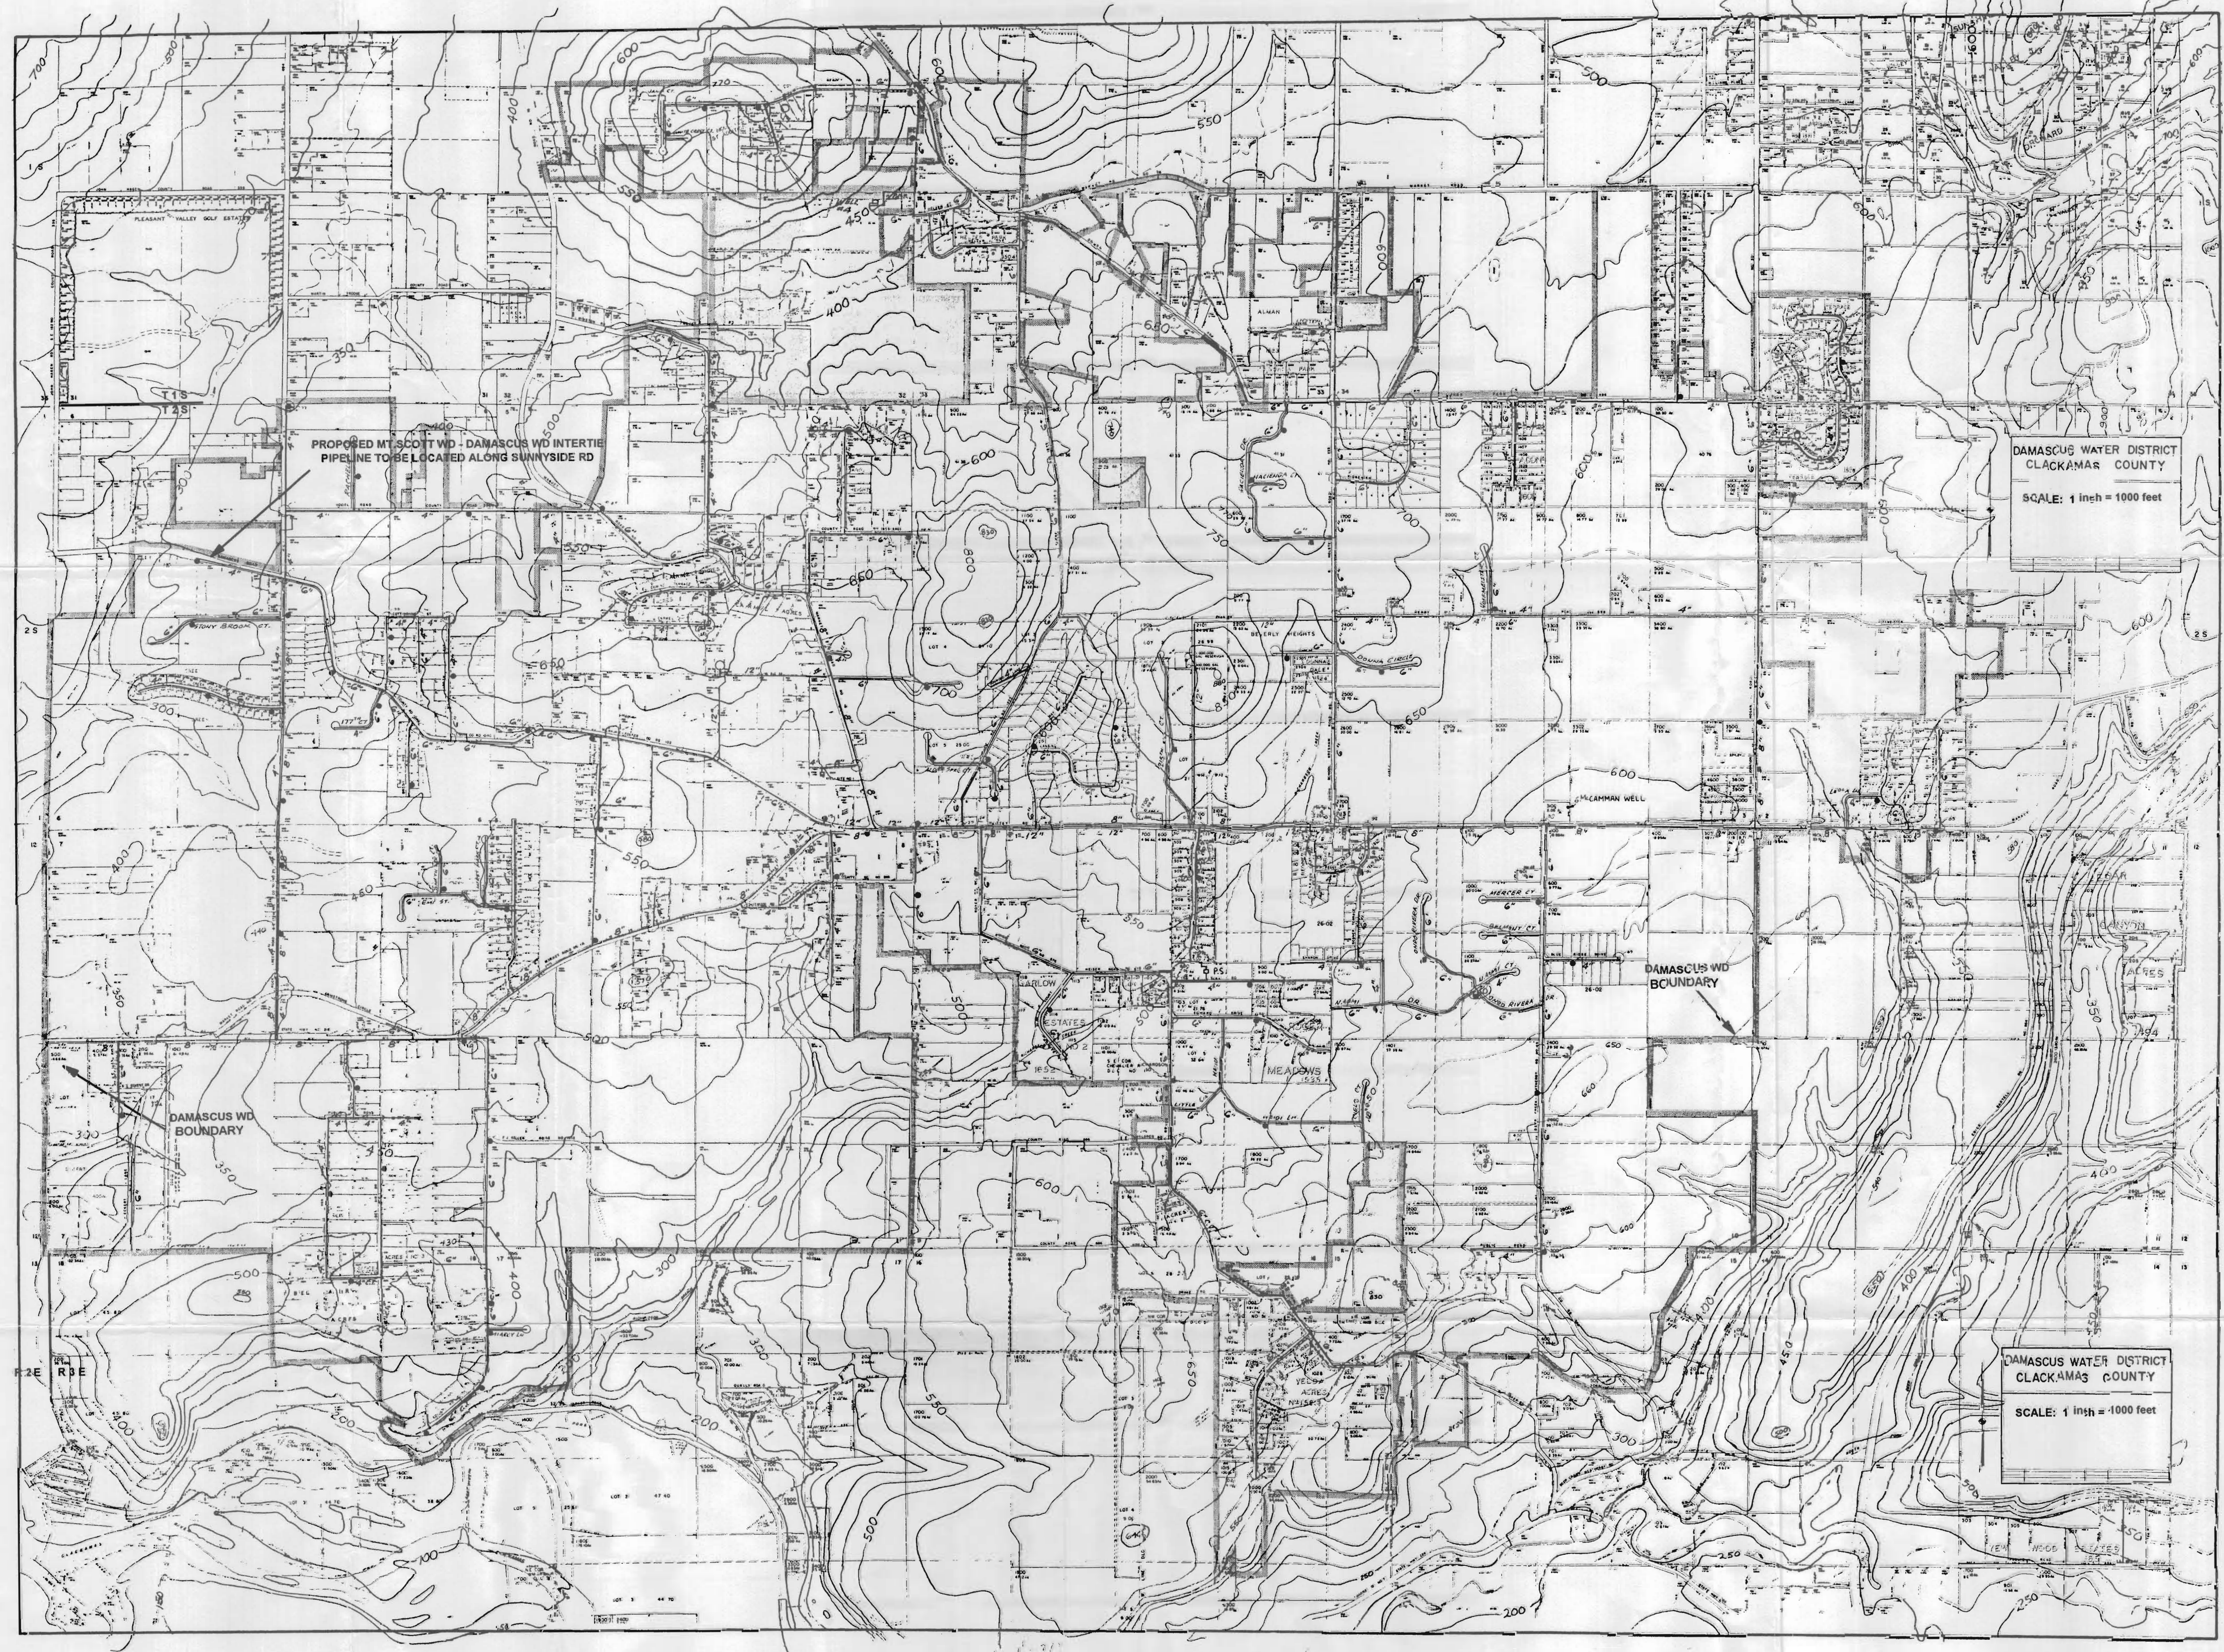

SITE MAP 2
APPLICATION FOR PERMIT
TO APPROPRIATE GROUNDWATER

APPLICATION BY:
 MT. SCOTT WATER DISTRICT
 10602 S.E. 129TH AVE.
 PORTLAND, OREGON 97236-6271



RECEIVED

JUL 24 1997

WATER RESOURCES DEPT.
 SALEM, OREGON

APPLIC G 14581
PERMIT G 13424