


T2S, R6E, W.M.
SECTION 24
APPLICATION G-14592
PERMIT G-13465

1 INCH = 400 FEET

13 18
24 19

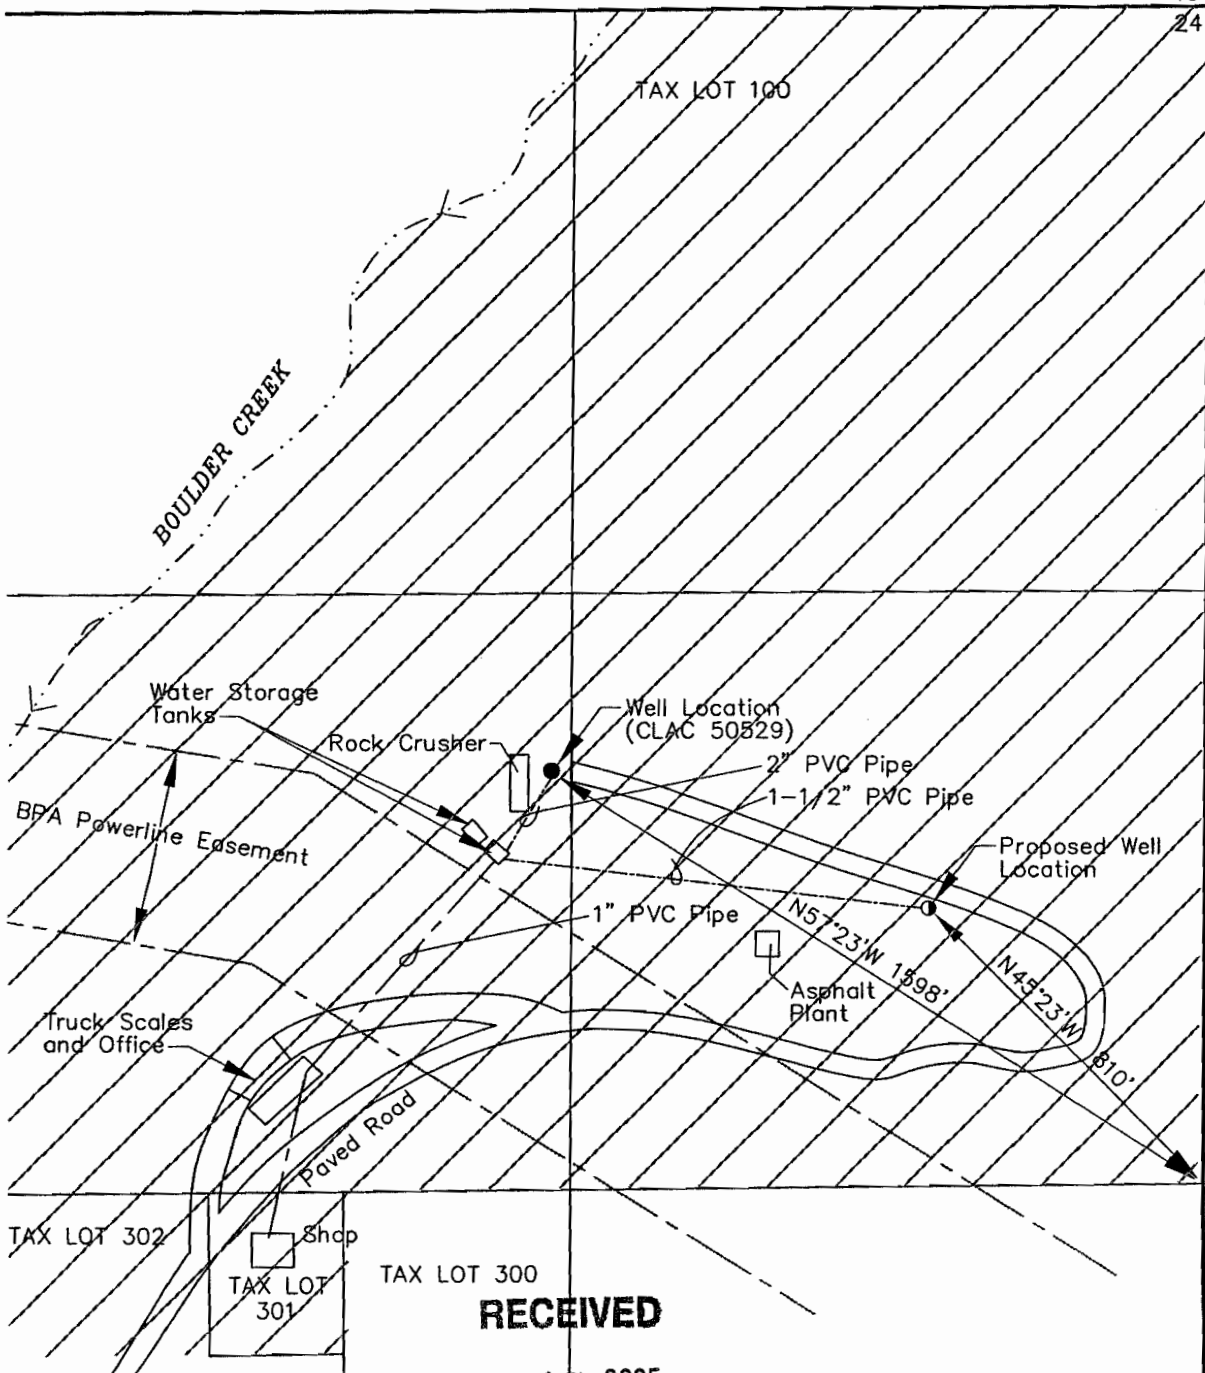


RECEIVED

MAY 17 2005

EXPLANATION

WATER RESOURCES DEPT
SALEM, OREGON

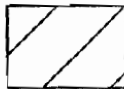

PROPOSED PLACE OF USE

THIS MAP IS NOT INTENDED TO PROVIDE LEGAL DIMENSIONS OR LOCATIONS OF PROPERTY OWNERSHIP LINES.

Portland\P:\11720001\00\Cad\Figure1.dwg SRB:MWJ 04/14/05



PERMIT AMENDMENT APPLICATION MAP
JIM TURIN & SONS, INC. (D.B.A. Mt. Hood Rock Products)

7.9933

FIGURE 1