



TAX LOT 100, MAP 9S-40-9, IN THE N.E.1/4 OF N.W.1/4 AND N.W.1/4 OF N.E.1/4,
SECTION 9, TWP.9 S. RANGE 40 E. W.M. BAKER COUNTY, OREGON

APR 24 1998
WATER RIGHT EXAMINER
SALARY DEPARTMENT

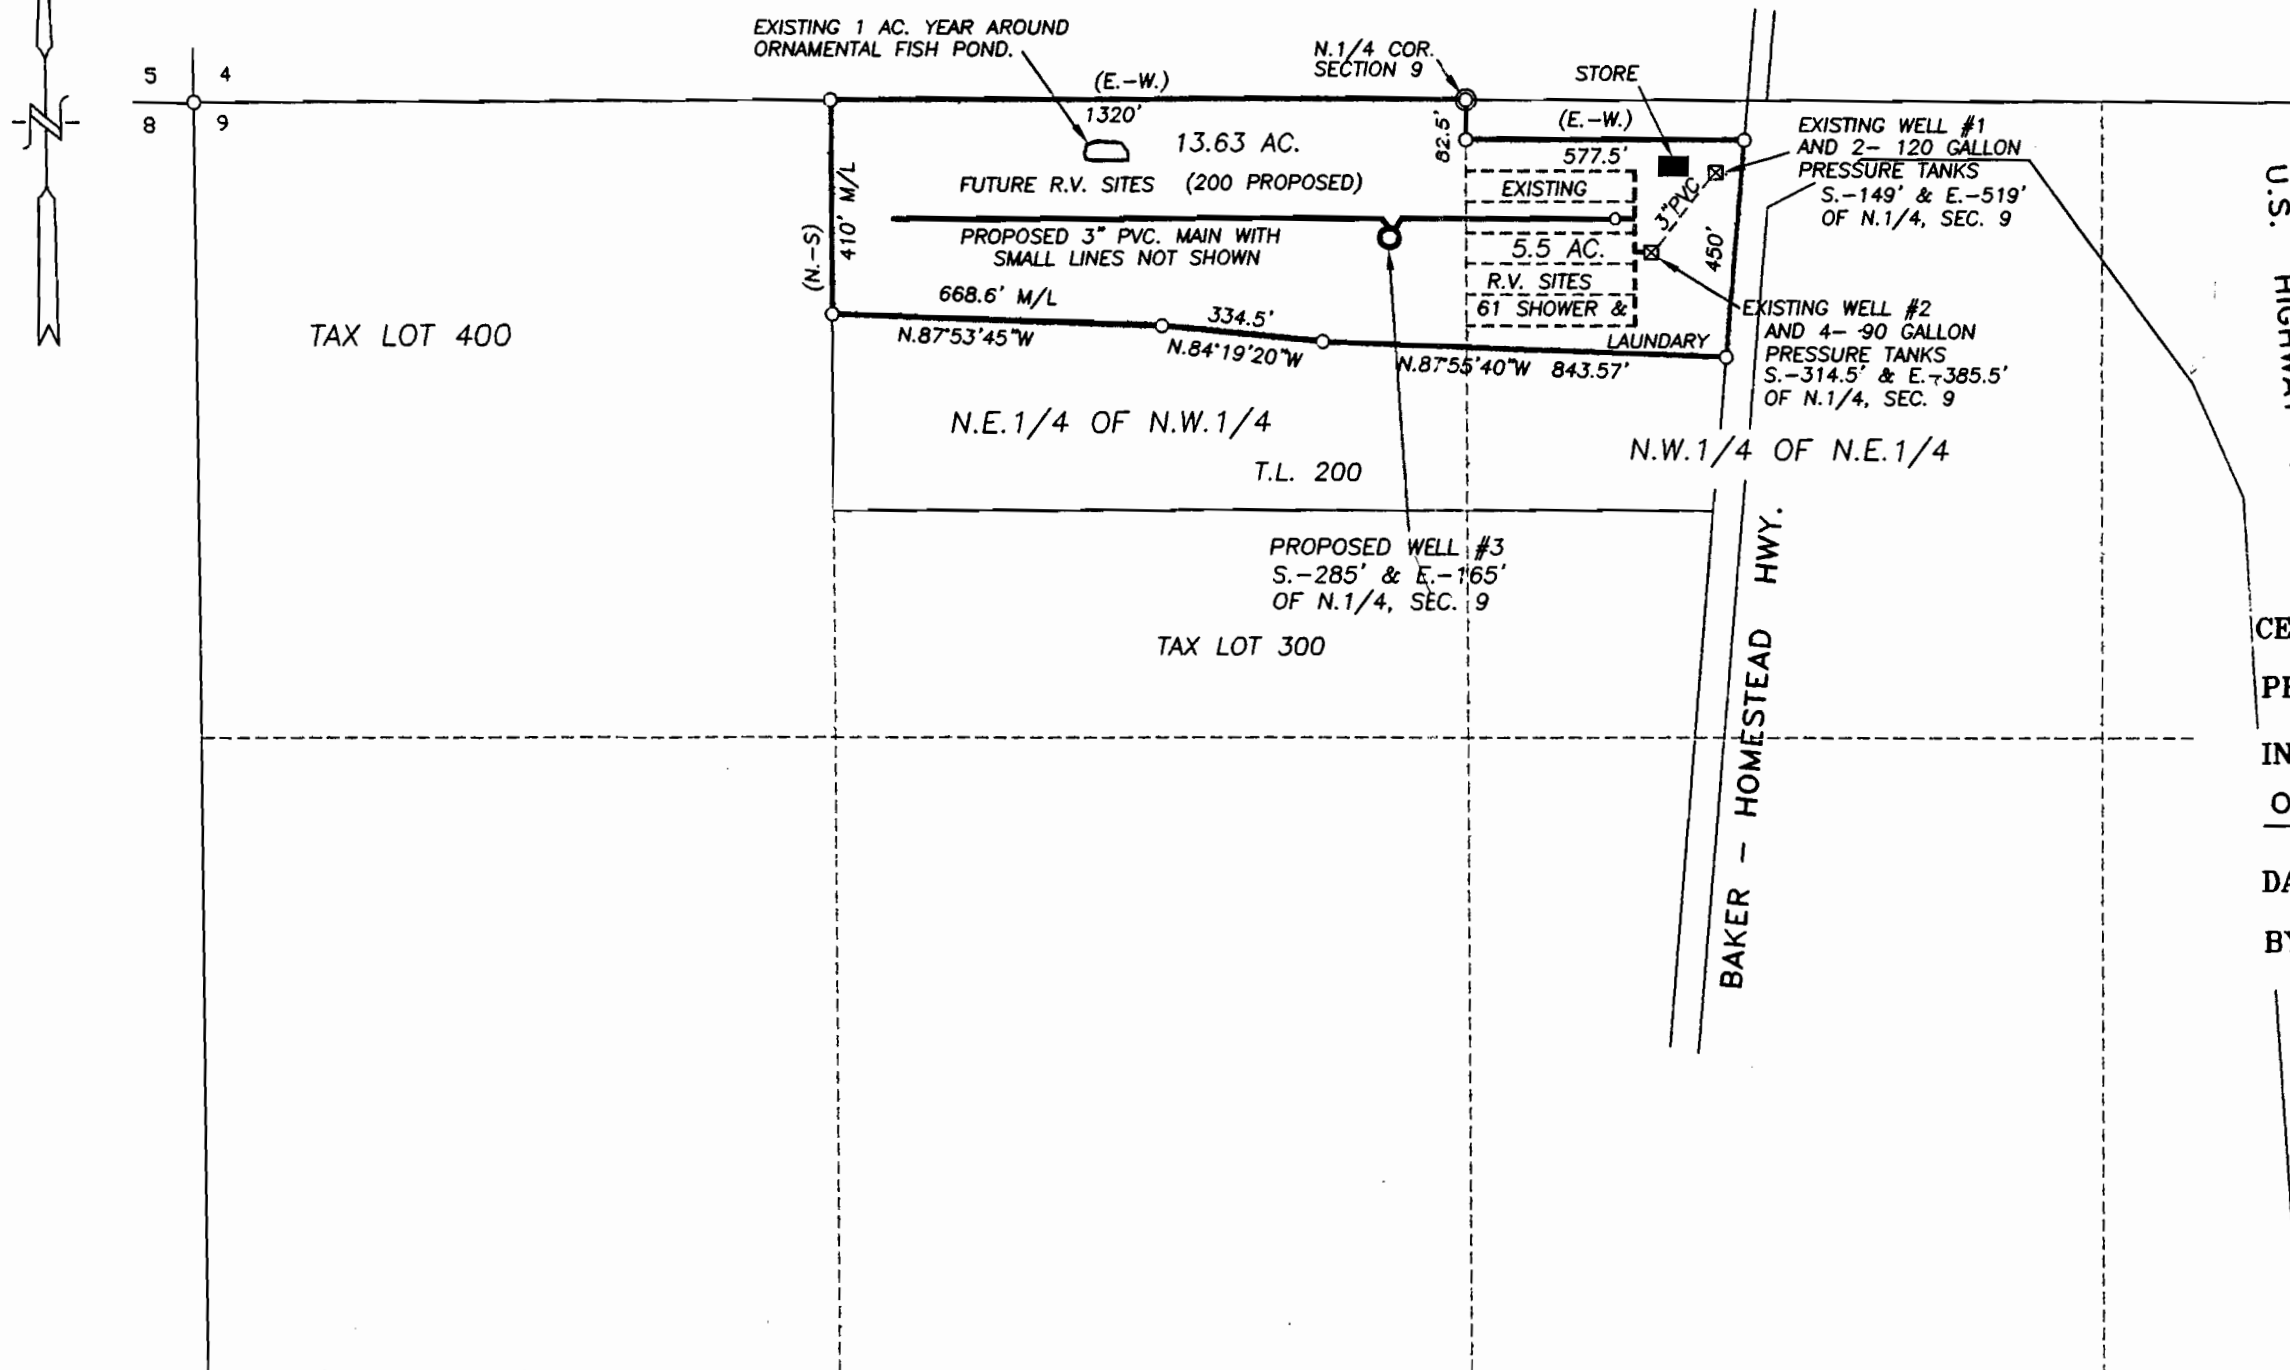

CERTIFICATE No. _____
PERMIT No. _____
IN THE NAME OF:
OREGON TRAILS WEST R.V. PARK, INC.
DATE: APRIL 3, 1998
BY: TENNESON ENGINEERING CORP.
409 LINCOLN STREET,
THE DALLES, OREGON. 97058
PH. 541-296-9177
FAX 541-296-6657

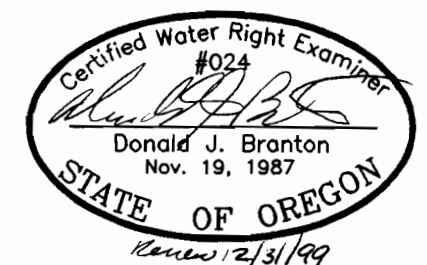

WATER RIGHT APPLICATION MAP

SCALE: 1" = 400'

NOTE:

"THIS MAP IDENTIFIES THE LOCATION OF THE WATER RIGHT ONLY AND IS NOT INTENDED TO PROVIDE DIMENSIONS OR LOCATE PROPERTY OWNERSHIP LINES."