
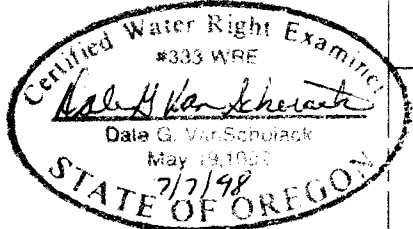


GROUND WATER APPLICATION MAP
FOR MONTY CRUM
T 1 S, R 22 E, W.M.

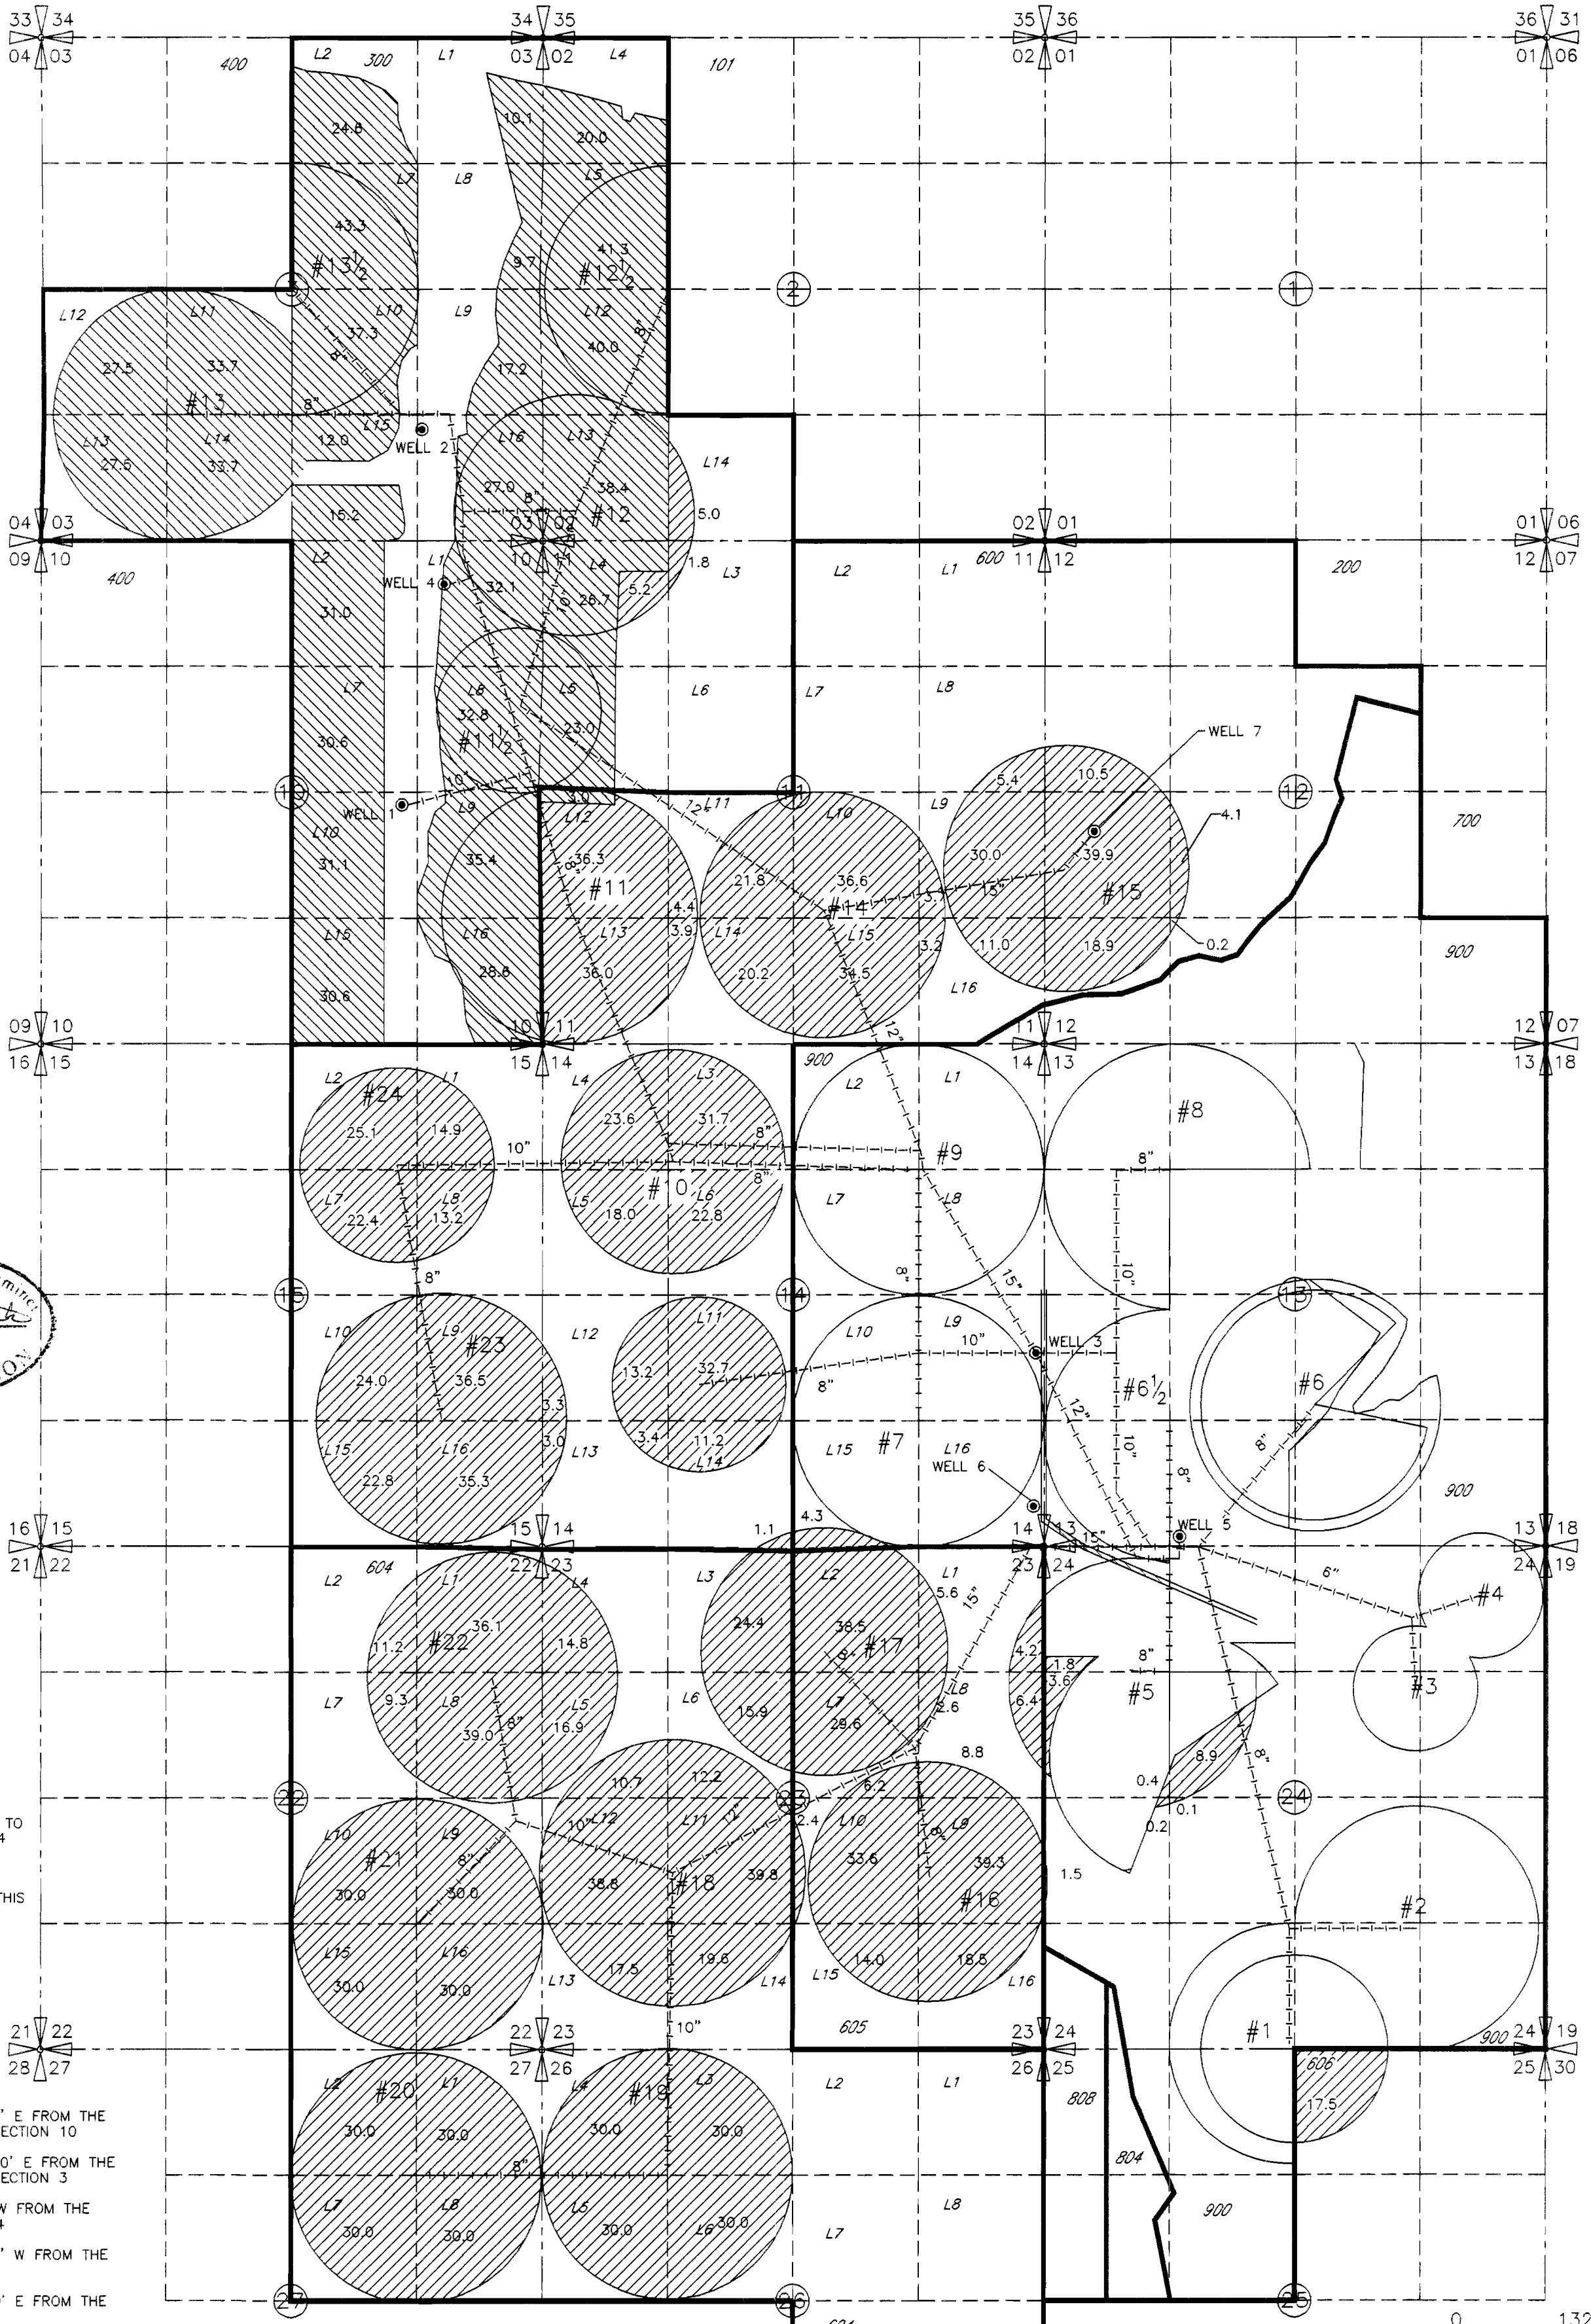

- LEGEND**
- #18 CIRCLE NUMBERS
 - (605) TAX LOT NUMBERS
 - L10 GOV'T LOT NUMBERS
 - [Hatched Box] SUPPLEMENTAL TO PERMIT G-4154
 - [Dotted Box] PRIMARY FOR THIS APPLICATION

- WELL NO.1
LOCATED 120' S AND 1270' E FROM THE CENTER 1/4 CORNER OF SECTION 10
- WELL NO.2
LOCATED 1470' S AND 1370' E FROM THE CENTER 1/4 CORNER OF SECTION 3
- WELL NO.3
LOCATED 540' S AND 10' W FROM THE E 1/4 CORNER SECTION 14
- WELL NO.4
LOCATED 450' S AND 1000' W FROM THE NE CORNER SECTION 10
- WELL NO.5
LOCATED 100' N AND 1450' E FROM THE SW CORNER SECTION 13
- WELL NO.6
LOCATED 424' N AND 122' W FROM THE SE CORNER SECTION 14
- WELL NO.7
LOCATED 2226' N AND 524' E FROM THE SW CORNER SECTION 12

NOTE:
THE PURPOSE OF THIS MAP IS TO IDENTIFY THE APPROXIMATE LOCATION OF THE WATER RIGHT. IT IS NOT INTENDED TO PROVIDE INFORMATION RELATIVE TO THE LOCATION OF PROPERTY OWNERSHIP BOUNDARY LINES.