


TAX LOT 100, MAP 9S-40-9, IN THE N.E.1/4 OF N.W.1/4 AND N.W.1/4 OF N.E.1/4, **RECEIVED**
 SECTION 9, TWP.9 S. RANGE 40 E. W.M. BAKER COUNTY, OREGON

APR 24 1998
 WATER RESOURCES DEPT.
 SALEM, OREGON

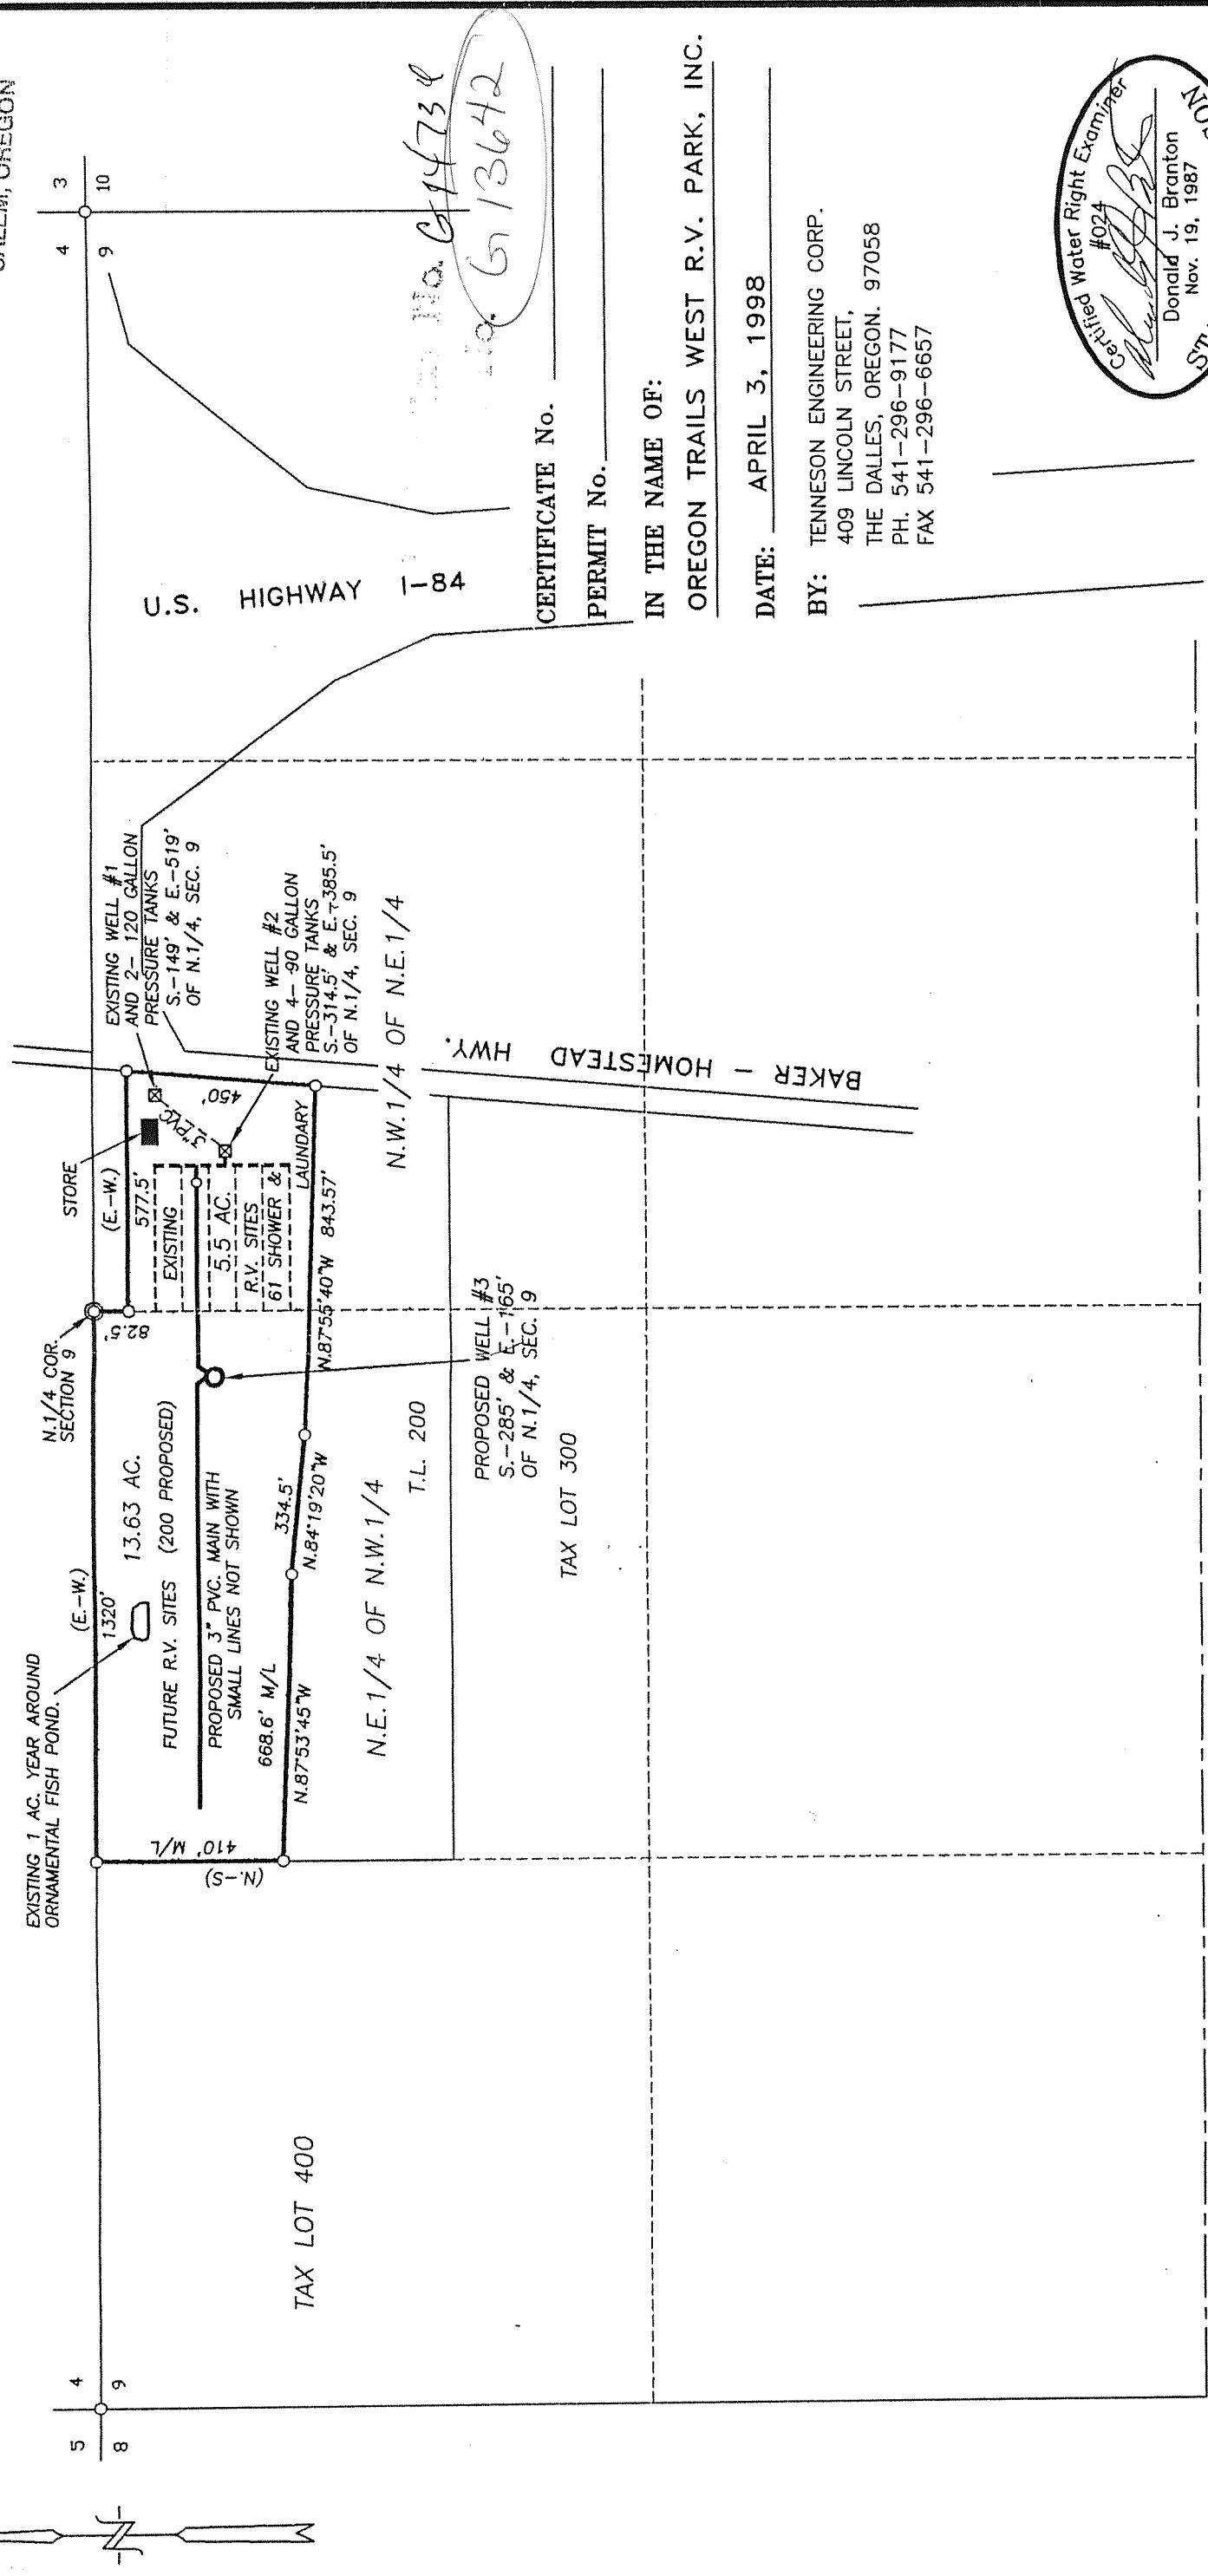


Map No. G14738
 G13642

CERTIFICATE No. _____
 PERMIT No. _____

IN THE NAME OF:
 OREGON TRAILS WEST R.V. PARK, INC.

DATE: APRIL 3, 1998

BY: TENNESON ENGINEERING CORP.
 409 LINCOLN STREET,
 THE DALLES, OREGON. 97058
 PH. 541-296-9177
 FAX 541-296-6657

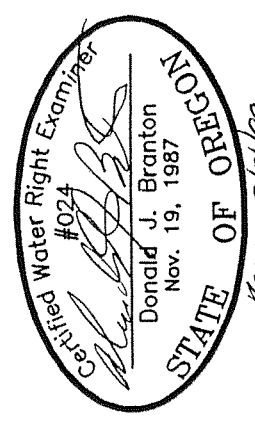

NOTE:

"THIS MAP IDENTIFIES THE LOCATION OF THE WATER RIGHT ONLY AND IS NOT INTENDED TO PROVIDE DIMENSIONS OR LOCATE PROPERTY OWNERSHIP LINES."

RECEIVED

JUN 06 2008
 WATER RESOURCES DEPT.
 SALEM, OREGON

WATER RIGHT APPLICATION MAP

SCALE: 1" = 400'