
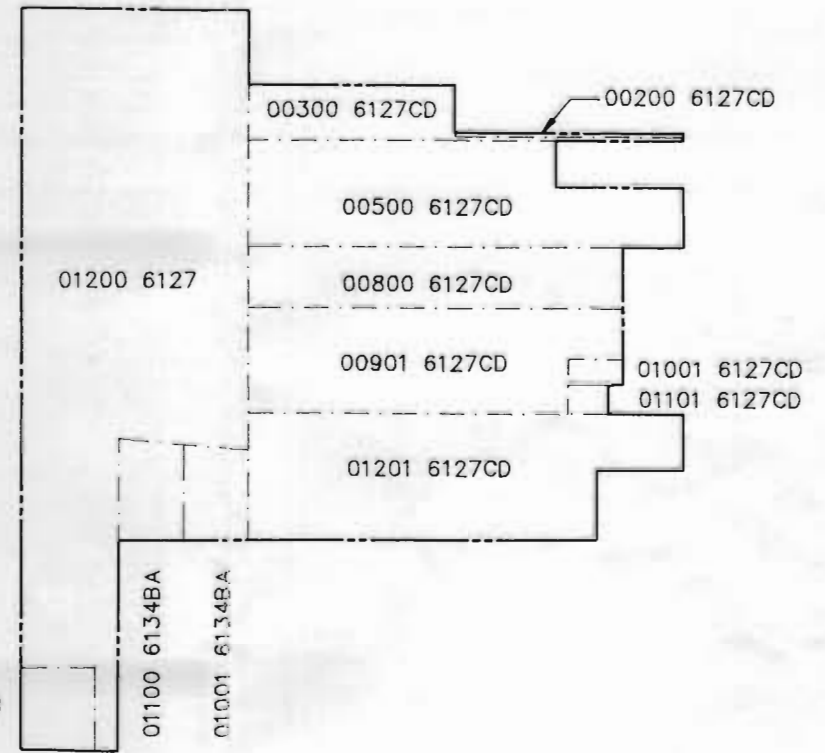


T 6 S, R 1 W, WM
MARION COUNTY, OREGON

RECEIVED

JUN 01 1998

WATER RESOURCES DEPT.
SALEM, OREGON

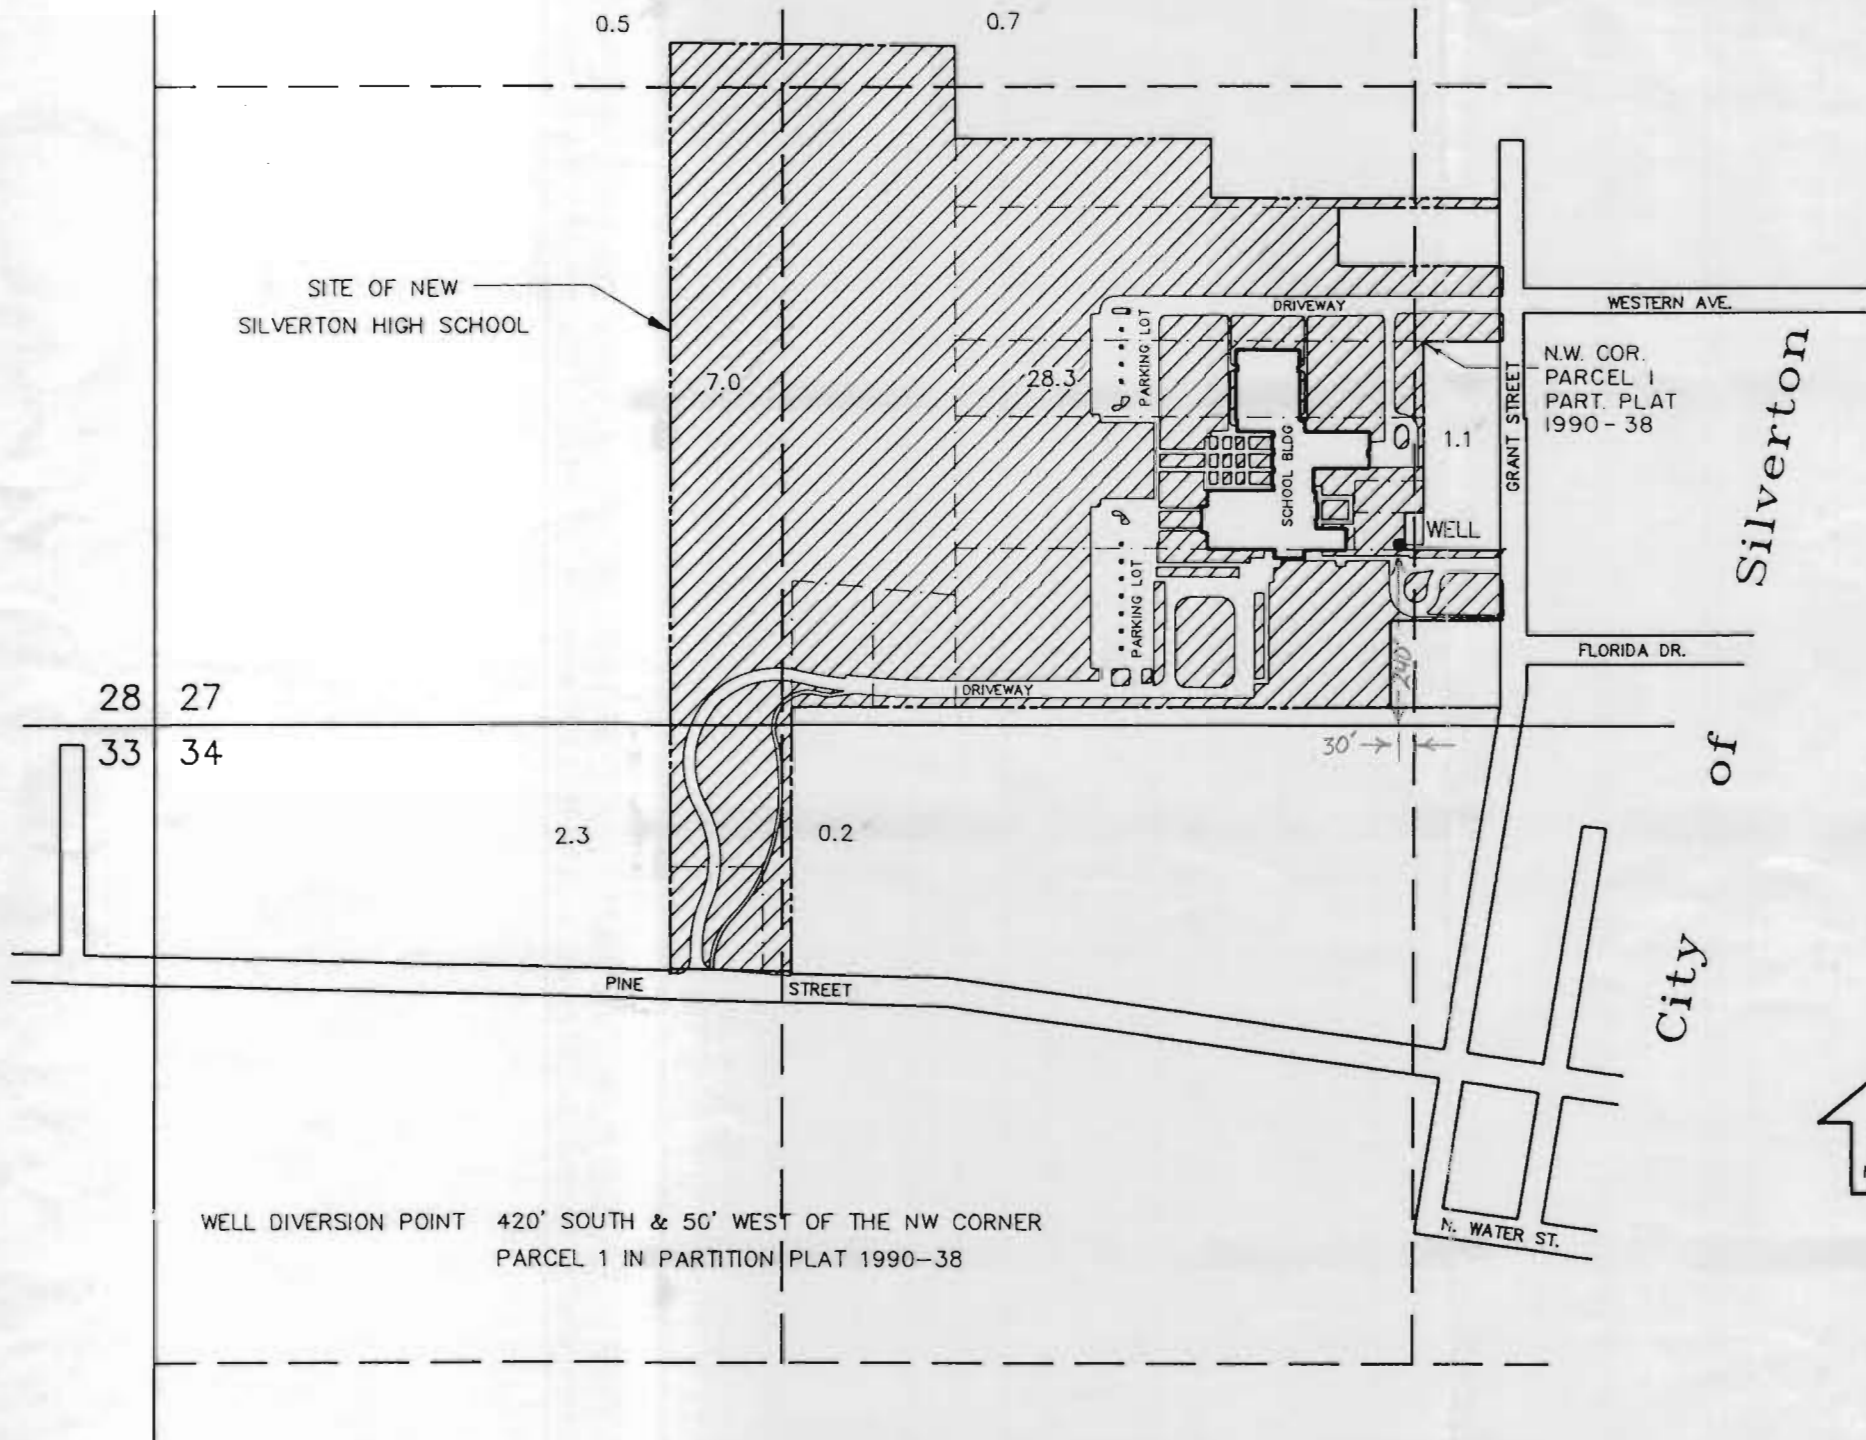

TAX LOT LEGEND

Scale: 1" = 500'

Application No. G14765

Permit No. G-13653



APPLICATION TO APPROPRIATE GROUND WATER

in the name of

Silver Falls School District 4J

NOTE

THE PURPOSE OF THIS SURVEY IS TO LOCATE WATER RIGHTS ONLY AND NO INTENTION OF LOCATING PROPERTY LINES IS MADE.

MAY 26, 1998

Scale: 1" = 400'

