


6

RECEIVED


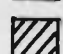
MAR 24 1937

WATER RESOURCES DEPT.  
SALEM, OREGON

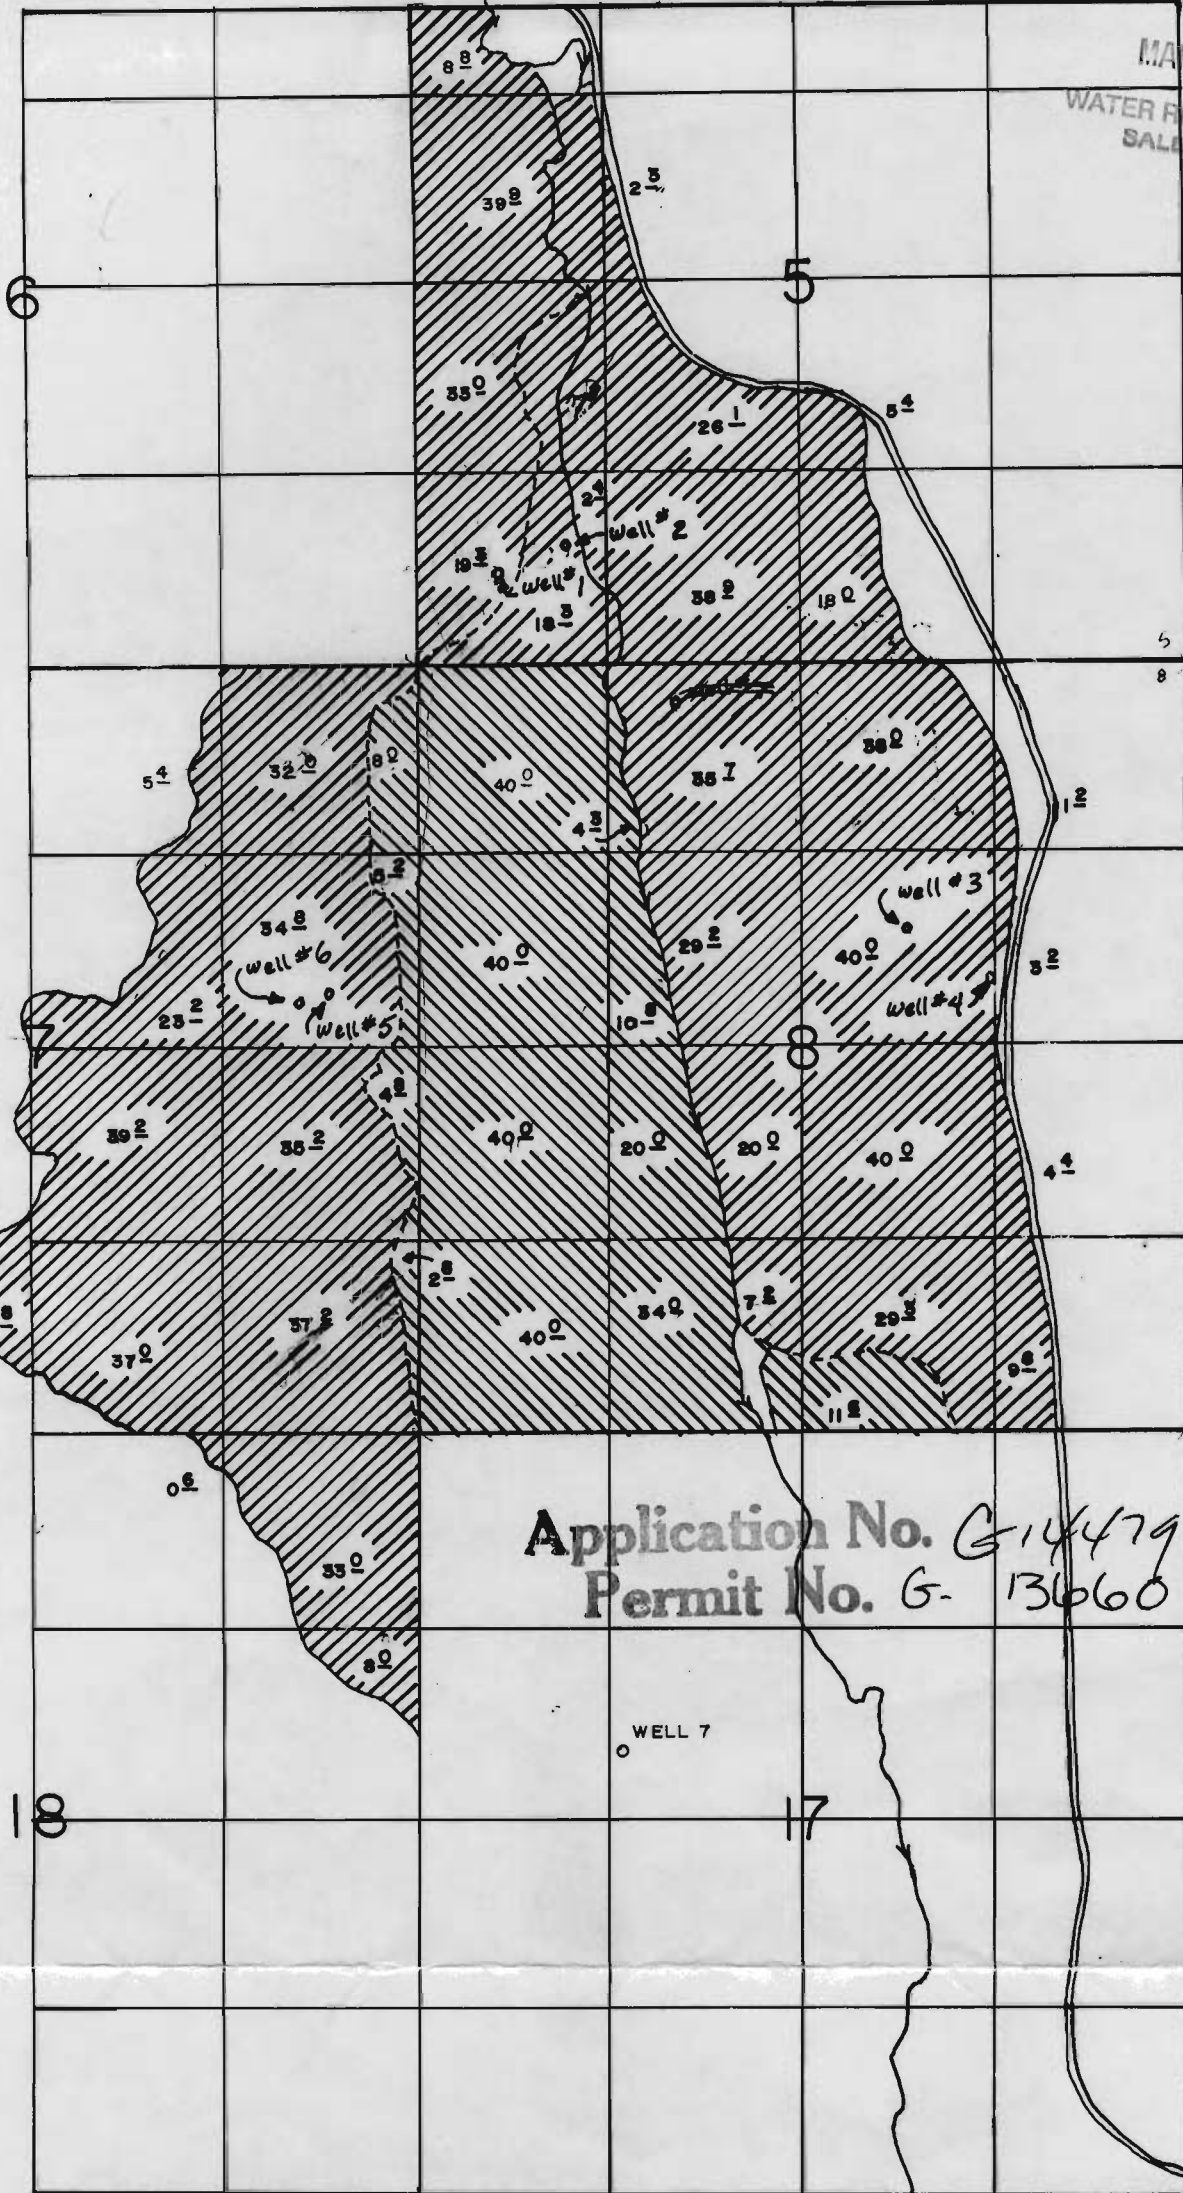

Application No. G-14479  
Permit No. G-13660

SCALE: 4" = 1 MILE

-  SUPP
-  PRIMARY Supp. IF T 7690 is Approved