

1" = 200'

(NO. 621) No. 1268

Application No. G-15011  
Permit No.

100  
13.75 Ac.

SECTION CORNER 27

RECEIVED RECEIVED

JUL 08 1999

AUG - 5 1999

WATER RESOURCES DEPT  
SALEM, OREGON

WATER RESOURCES DEPT  
SALEM, OREGON

MAP TO ACCOMPANY  
APPLICATION FOR GROUND WATER  
LOCATED WITHIN

SE 1/4, NE 1/4, S 27, T. 5 N., R. 28 E., W.M.  
UMATILLA COUNTY, OREGON

APPLICANT: DON HUFFMAN

DRAIN

200  
19.50 Ac.

LOCATION OF WELLS

- WELL # 1: 900 FEET NORTH AND 900 FEET WEST OF 1/4 27|26
- WELL # 2: 340 FEET NORTH AND 690 FEET WEST OF 1/4 27|26
- WELL # 3: 1060 FEET NORTH AND 545 FEET WEST OF 1/4 27|26




LEGEND  
AREA IRRIGATED AND DOMESTIC USE  
38.72 ACRES

SCALE: 1" = 200'

6-3




P.A.  
AC

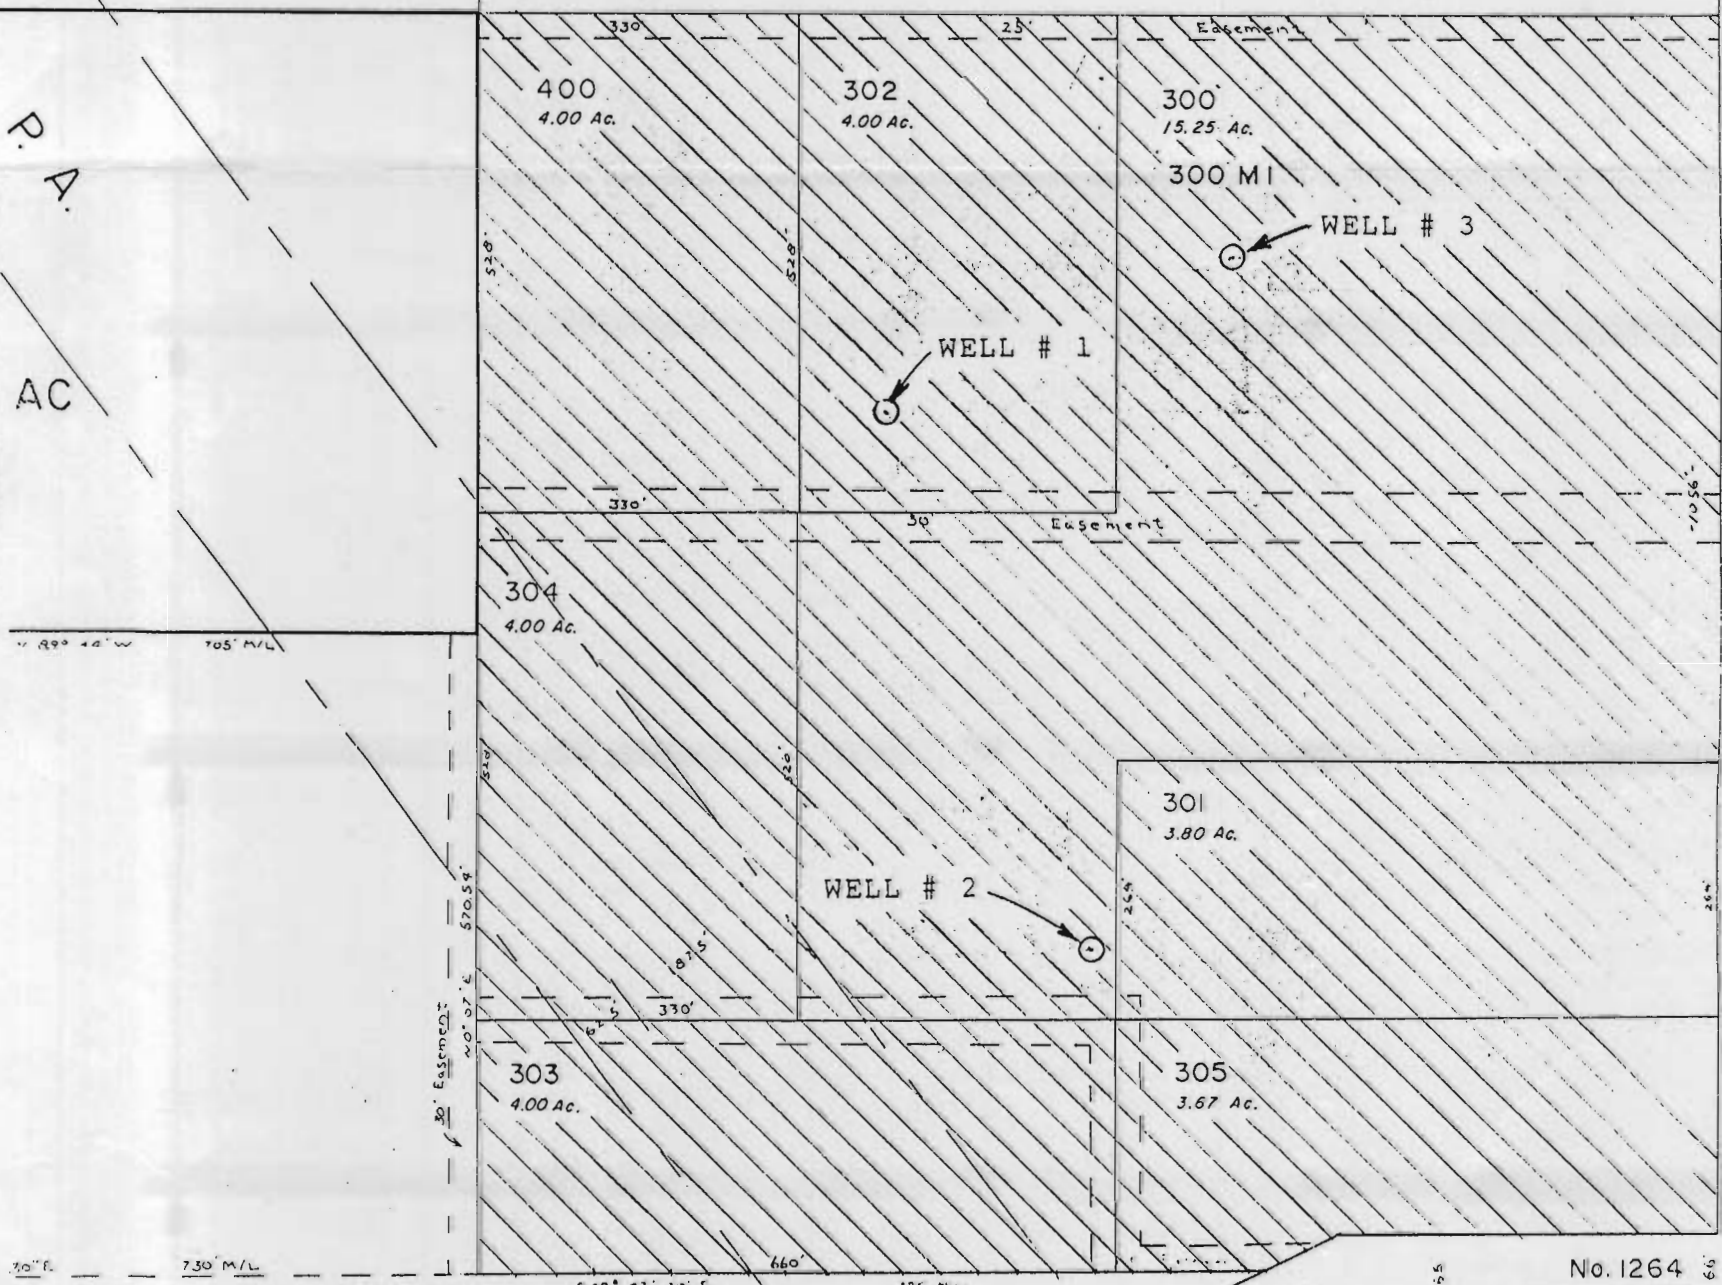

1/4 CORNER S27|S26

THIS MAP IS PREPARED TO  
SHOW WATER APPROPRIATION  
AND USE. IT IS NOT  
INTENDED TO SHOW OR LOCATE  
PROPERTY OWNERSHIP LINES.

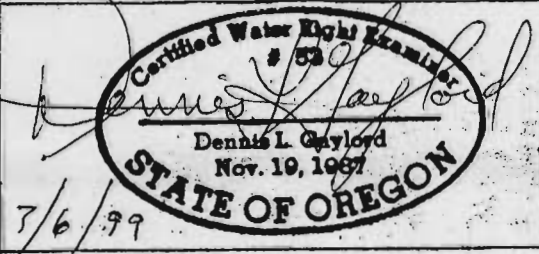

DENNIS L. GAYLORD, CWRE  
71614 S.W. LAKE DRIVE  
PENDLETON, OR 97801  
541-276-6260 ©

No. 1269

See Map 5N 28 26B

1/4 Cor.