


Application No. 915277  
Permit No.

SECTION CORNER

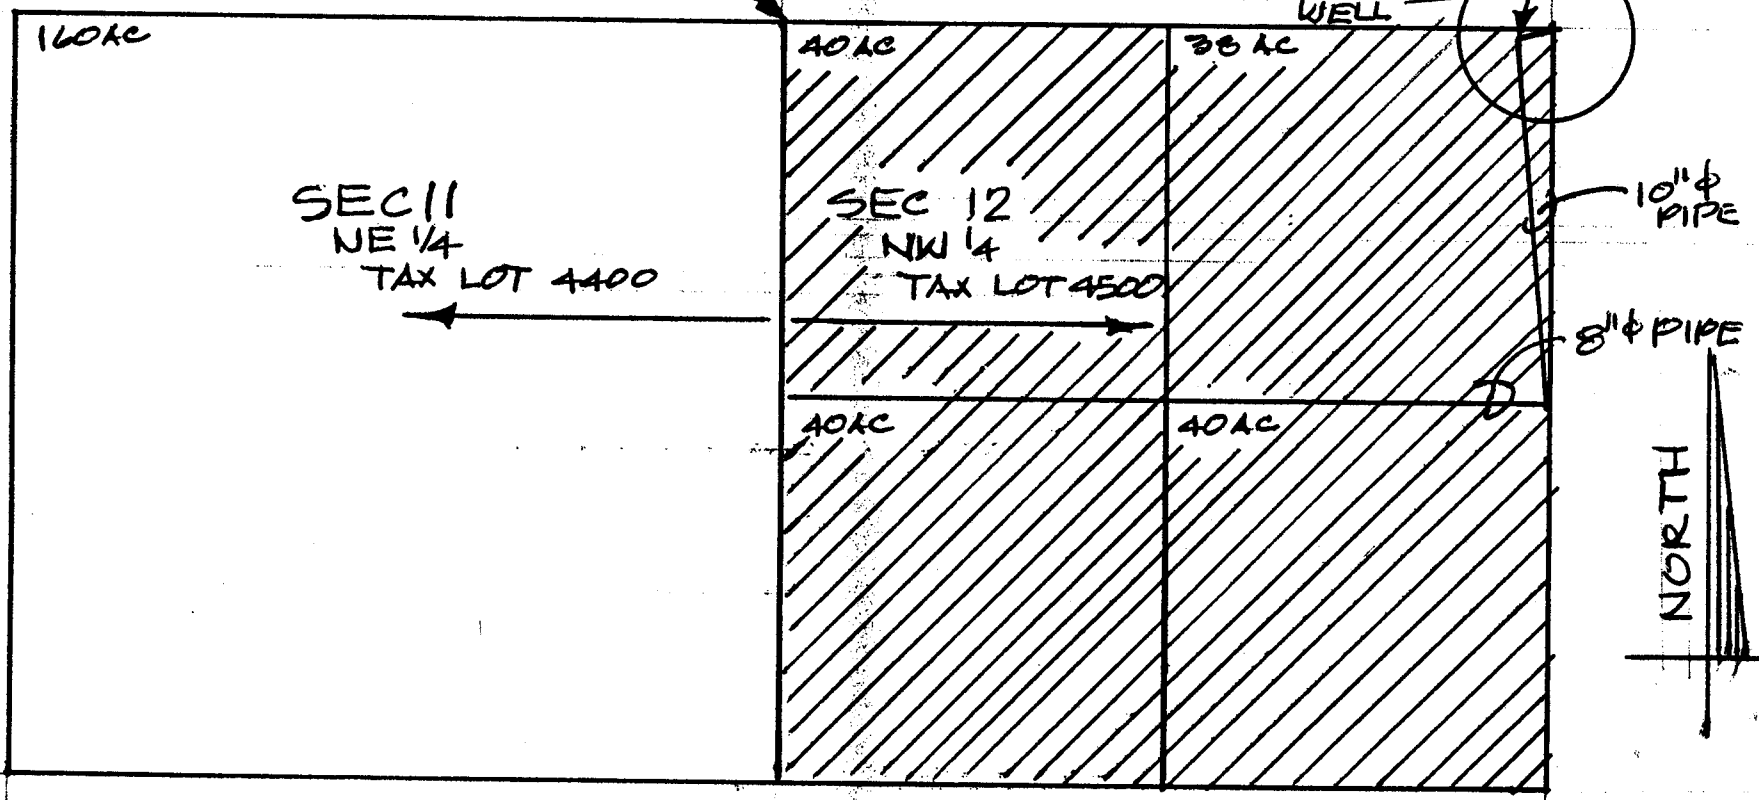



APPLICATION MAP FOR FRANCIS LOVING TRUST  
TWP 36, RANGE 12, SEC 12, NW 1/4, TAX LOT 4500, 160 ACRES  
SCALE 8" = 1 MILE

T.36S. R.12E. W.M.  
KLAMATH COUNTY

36 12 & INDEX

Page 2 of 2

THIS MAP WAS PREPARED FOR  
ASSESSMENT PURPOSE ONLY.

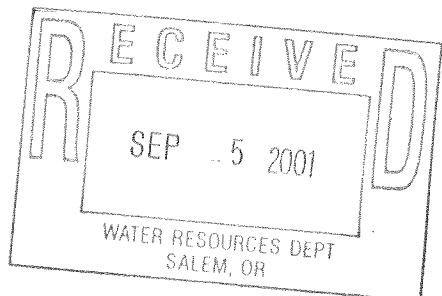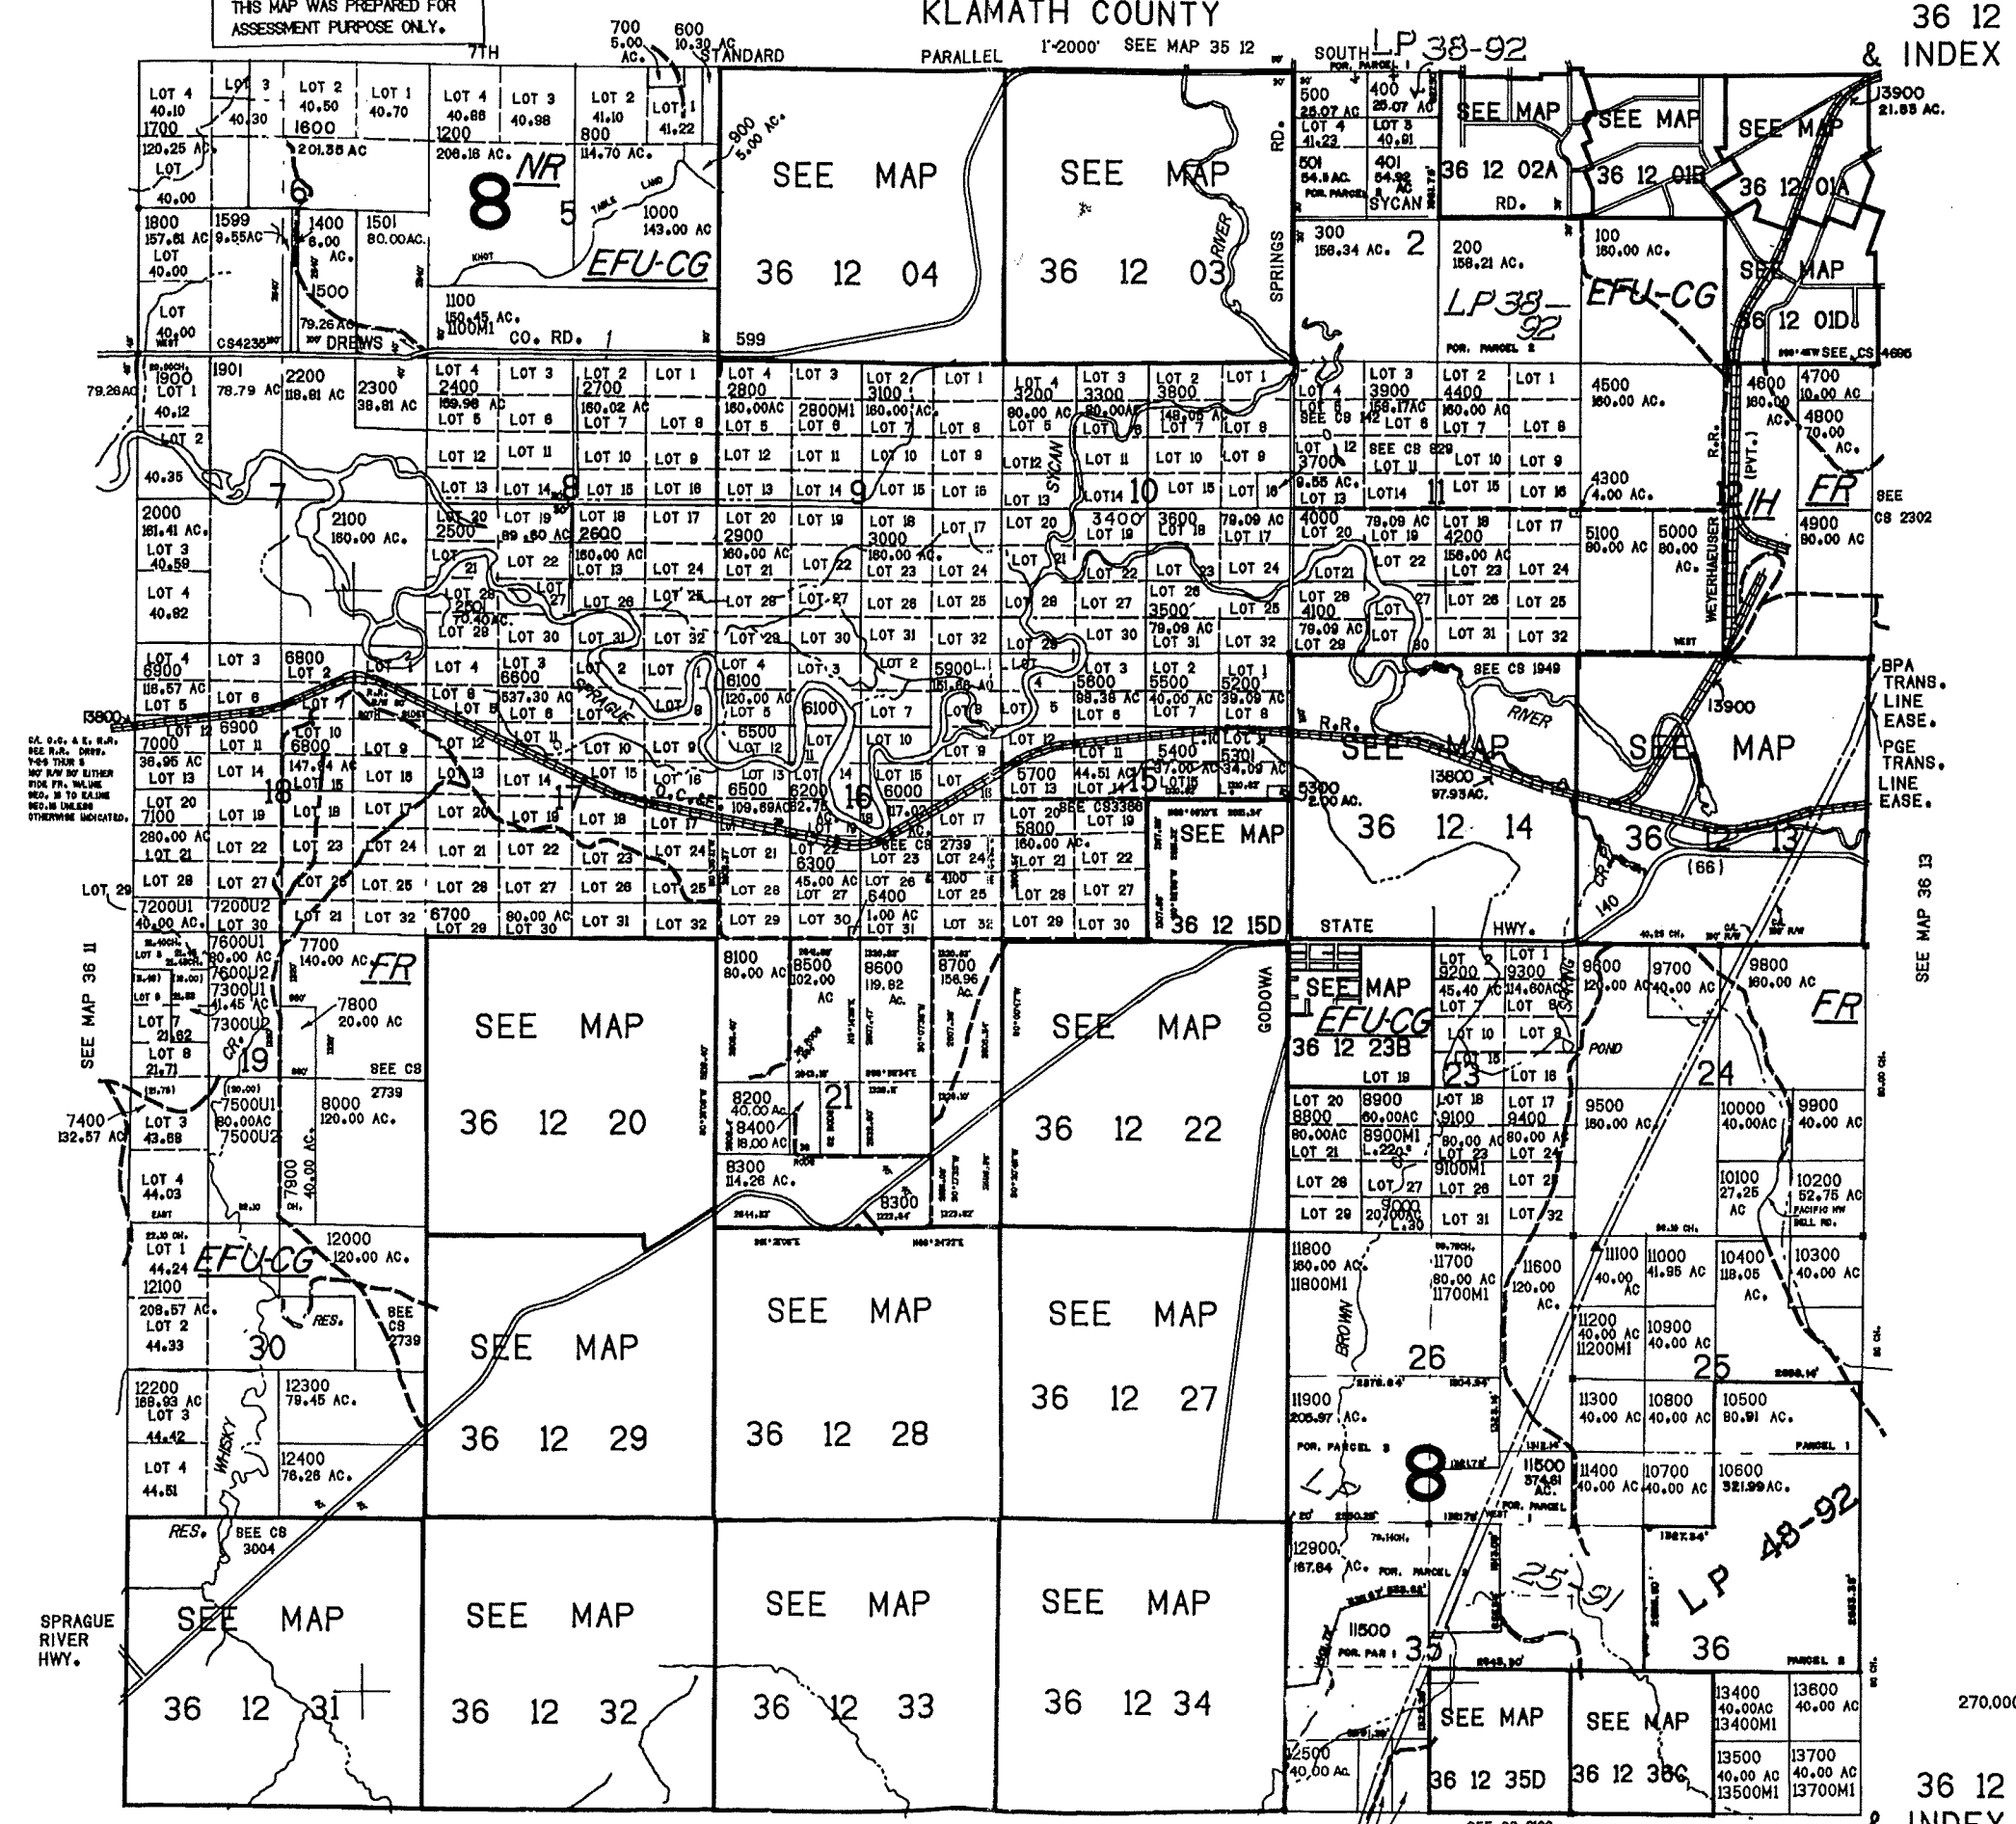

SEE MAP 37 12

36 12 & INDEX