


TOWNSHIP: 11 SOUTH
RANGE: 3 WEST W.M.

HUTCHINS DLC 70
SE CORNER


THE PURPOSE OF THIS MAP IS TO
IDENTIFY A WATER RIGHT. IT IS NOT
INTENDED TO PROVIDE LEGAL
DIMENSIONS OF THE LOCATION OF
PROPERTY LINES

RECEIVED
APR 11 2002
WATER RESOURCES DEPT
SALEM, OR

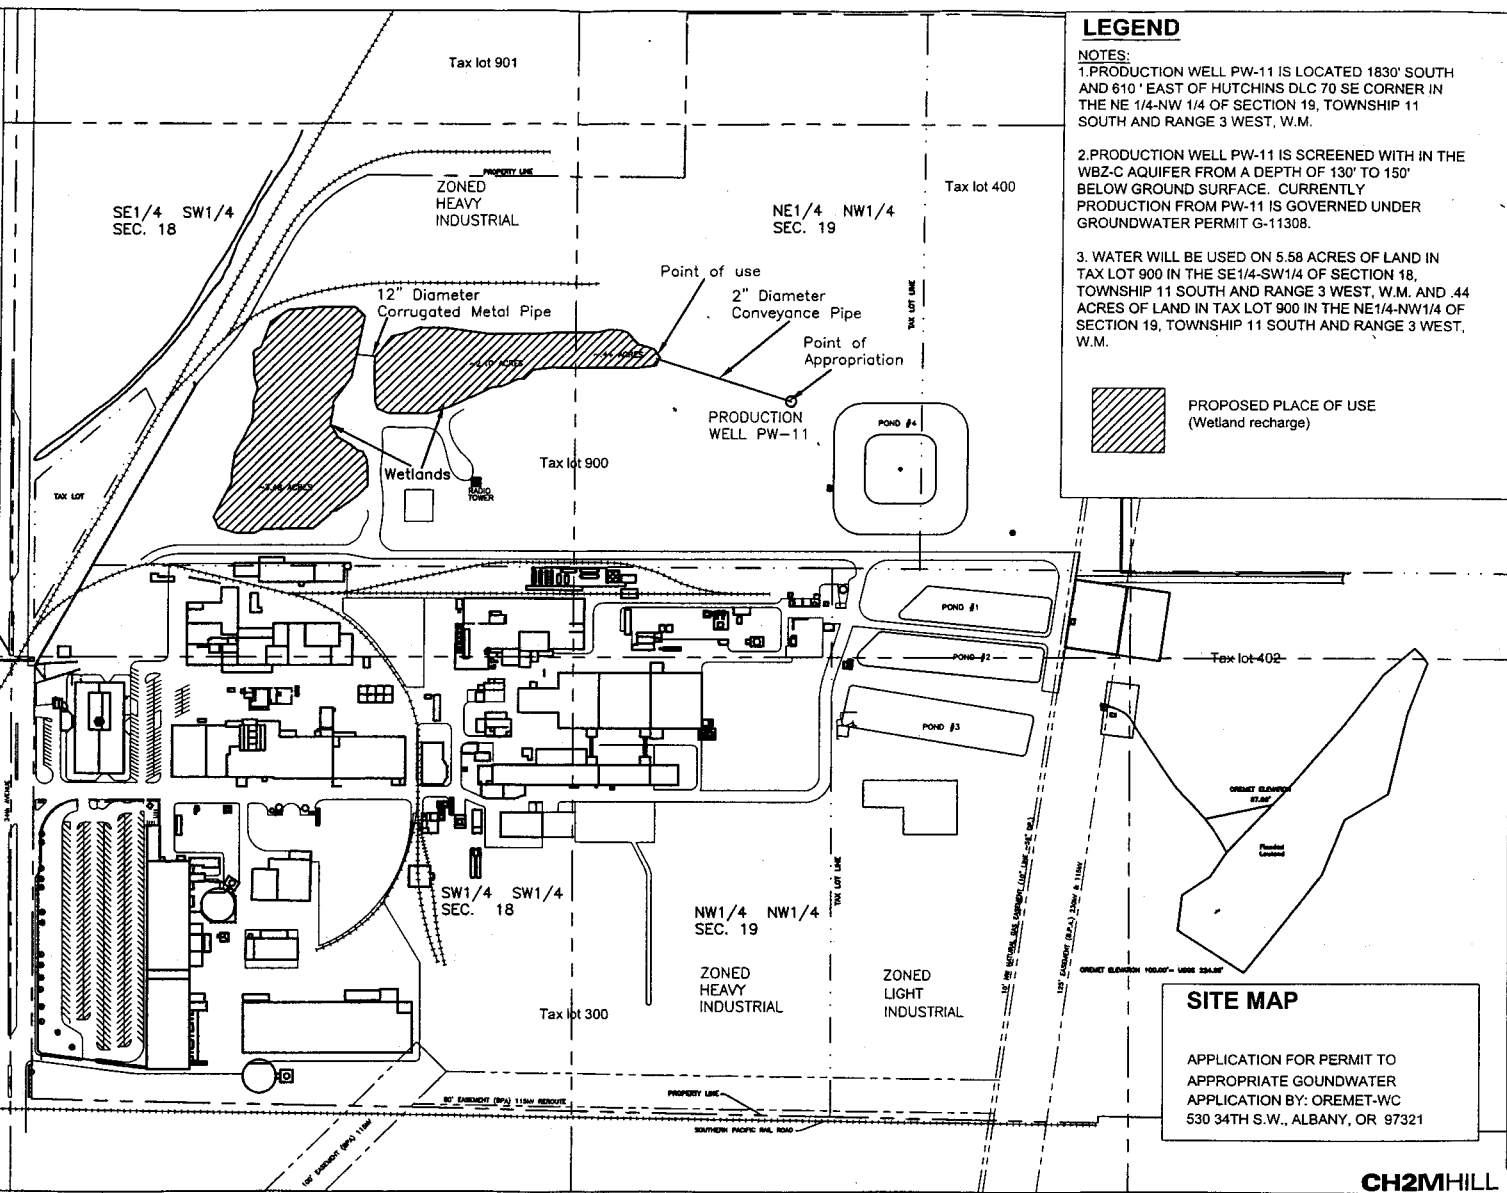

LEGEND

- NOTES:
1. PRODUCTION WELL PW-11 IS LOCATED 1830' SOUTH AND 610' EAST OF HUTCHINS DLC 70 SE CORNER IN THE NE 1/4-NW 1/4 OF SECTION 19, TOWNSHIP 11 SOUTH AND RANGE 3 WEST, W.M.
 2. PRODUCTION WELL PW-11 IS SCREENED WITH IN THE WBZ-C AQUIFER FROM A DEPTH OF 130' TO 150' BELOW GROUND SURFACE. CURRENTLY PRODUCTION FROM PW-11 IS GOVERNED UNDER GROUNDWATER PERMIT G-11308.
 3. WATER WILL BE USED ON 5.58 ACRES OF LAND IN TAX LOT 900 IN THE SE1/4-SW1/4 OF SECTION 18, TOWNSHIP 11 SOUTH AND RANGE 3 WEST, W.M. AND .44 ACRES OF LAND IN TAX LOT 900 IN THE NE1/4-NW1/4 OF SECTION 19, TOWNSHIP 11 SOUTH AND RANGE 3 WEST, W.M.

 PROPOSED PLACE OF USE
(Wetland recharge)

SITE MAP
APPLICATION FOR PERMIT TO
APPROPRIATE GROUNDWATER
APPLICATION BY: OREMET-WC
530 34TH S.W., ALBANY, OR 97321

CH2MHILL

app # G-15553
Permit # G-15190