
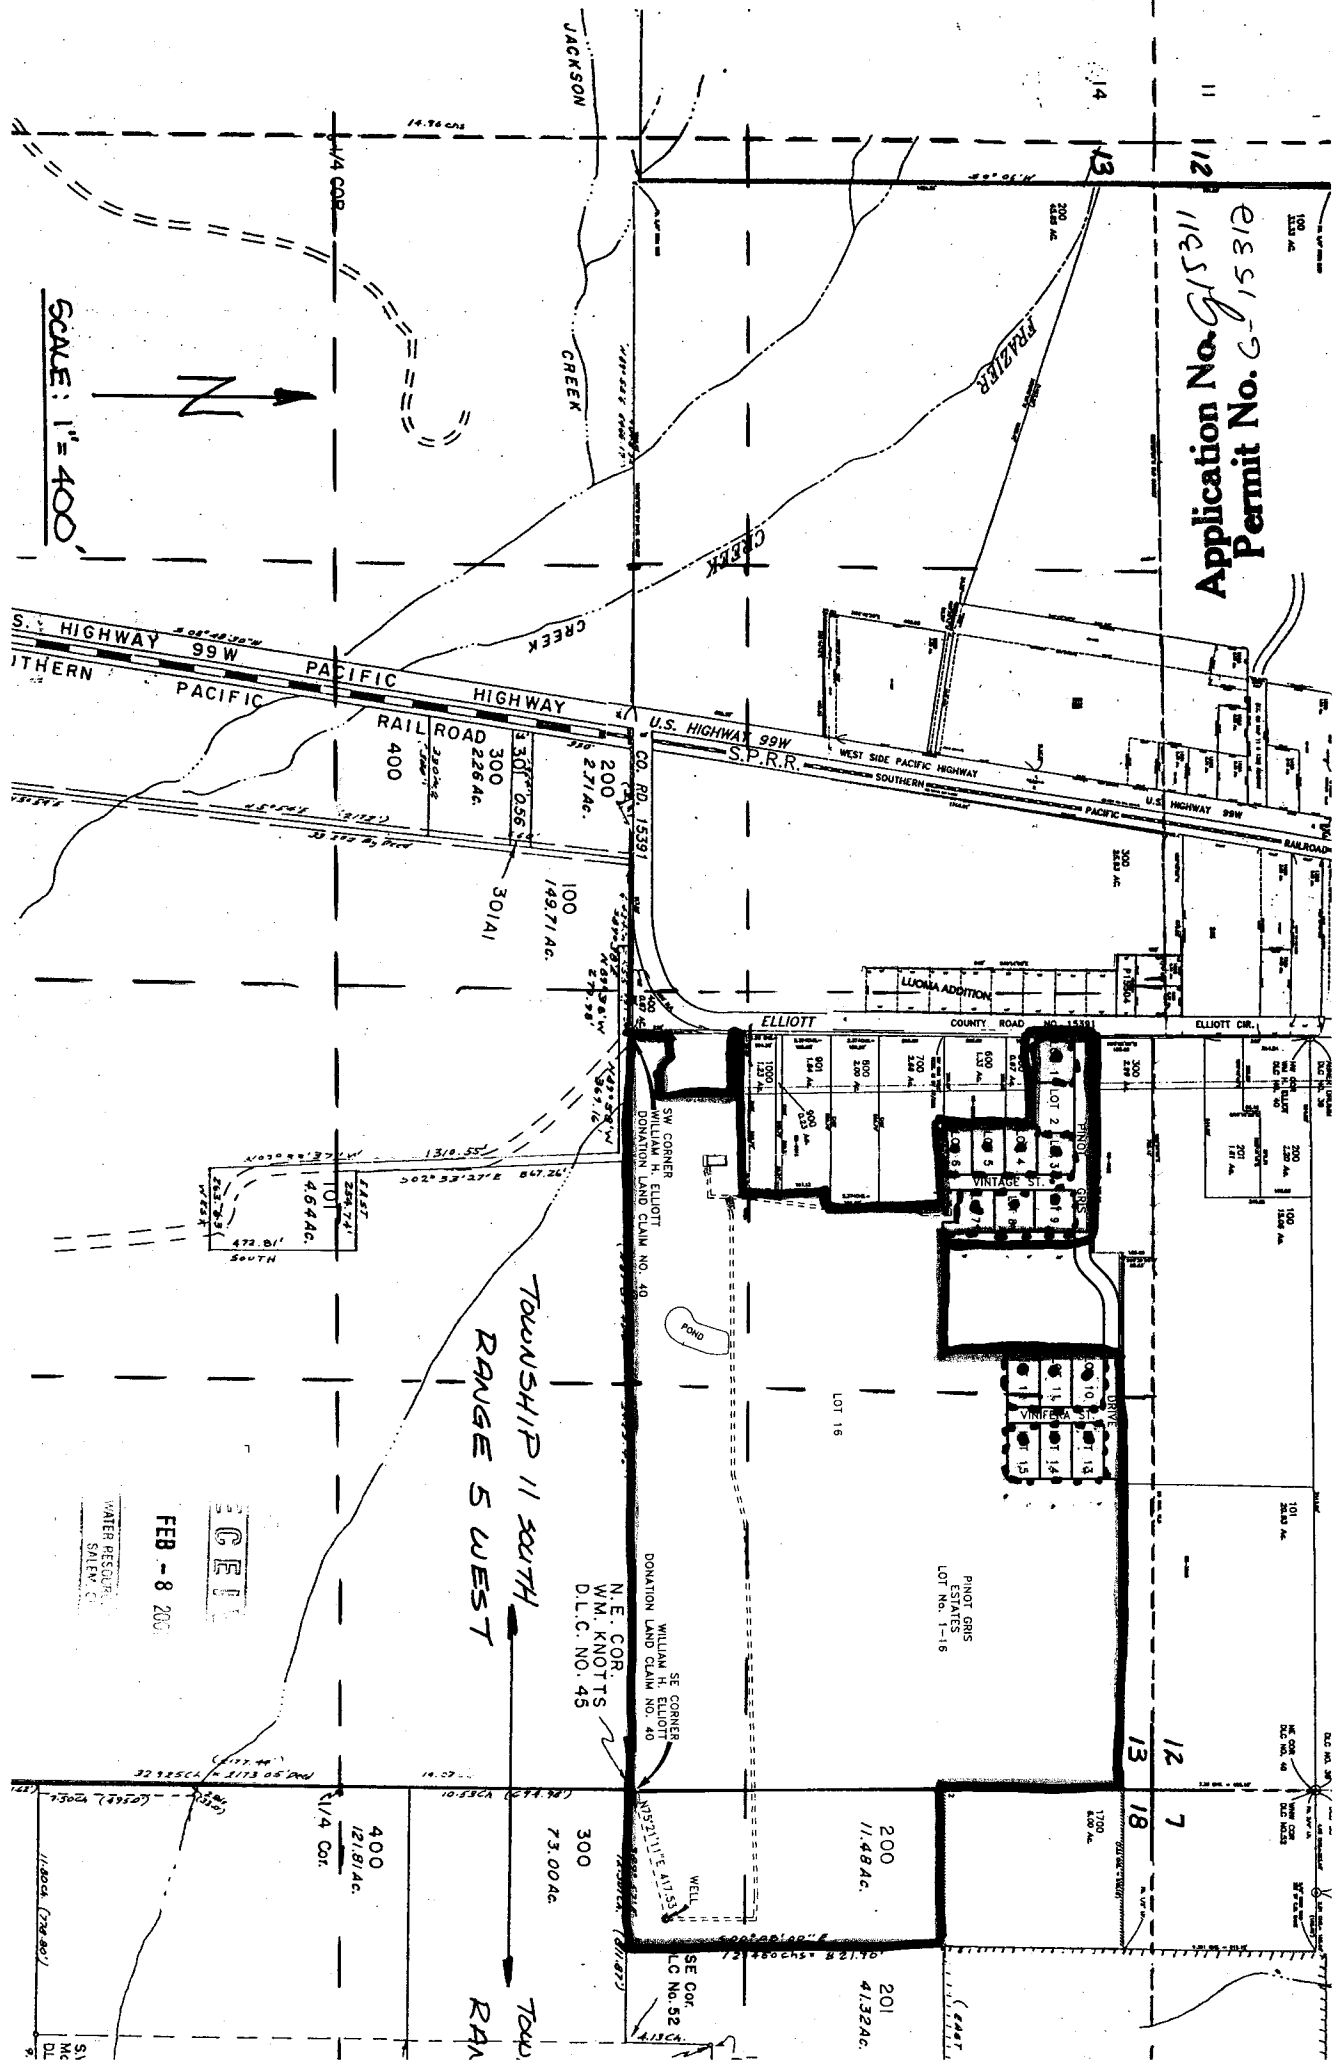


Application No. G-1531  
Permit No. G-1531

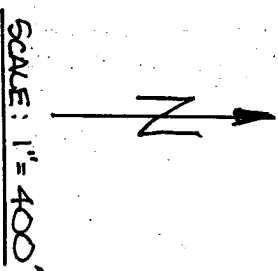

TOWNSHIP 11 SOUTH  
RANGE 5 WEST

EGE  
FEB - 8 200

WATER RECORD  
STATE OF

N.E. COR.  
WM. KNOTTS  
D.L.C. NO. 45

SE CORNER  
WILLIAM H. ELLIOTT  
DONATION LAND CLAIM NO. 40

WELL  
N.E. COR.  
L.C. NO. 52

200  
11.48 AC.  
201  
41.32 AC.

400  
121.81 AC.

300  
73.00 AC.


RAILROAD  
400  
2226 AC.

300  
271 AC.

301A1  
149.71 AC.

464 AC.

472.01'

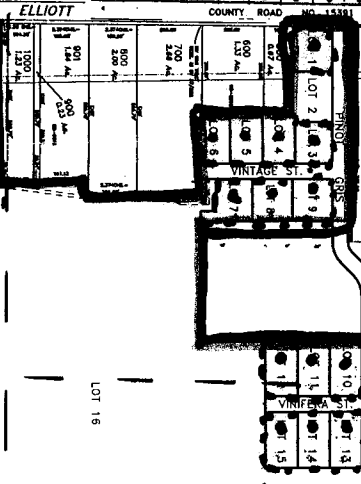

POND GRIS  
ESTATES-16  
LOT NO. 1-16

SW CORNER  
WILLIAM H. ELLIOTT  
DONATION LAND CLAIM NO. 40

SE CORNER  
WILLIAM H. ELLIOTT  
DONATION LAND CLAIM NO. 40

S1  
Mc  
DL