













OWNERSHIP LINE  
OF RICHARD GARNNEY

**GROUND WATER APPLICATION  
MAP FOR  
RICHARD GARNNEY  
T 5N, R 26E W.M.**

**RECEIVED**  
MAR 08 2001  
WATER RESOURCES DEPT  
SALEM, OREGON

**LEGEND**

-  11.1AC PRIMARY FROM WELL 1
-  10.0AC PRIMARY FROM WELL 2
-  17.1AC PRIMARY FROM WELL 3
-  18.1AC PRIMARY FROM WELL 4
-  10.7AC PRIMARY FROM WELL 12
-  1006.2AC SUPPLEMENTAL FROM ALL WELLS
-  CIRCLE NUMBER
-  WELLS
-  PROPOSED PIPE
-  EXISTING PIPE

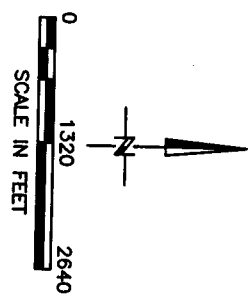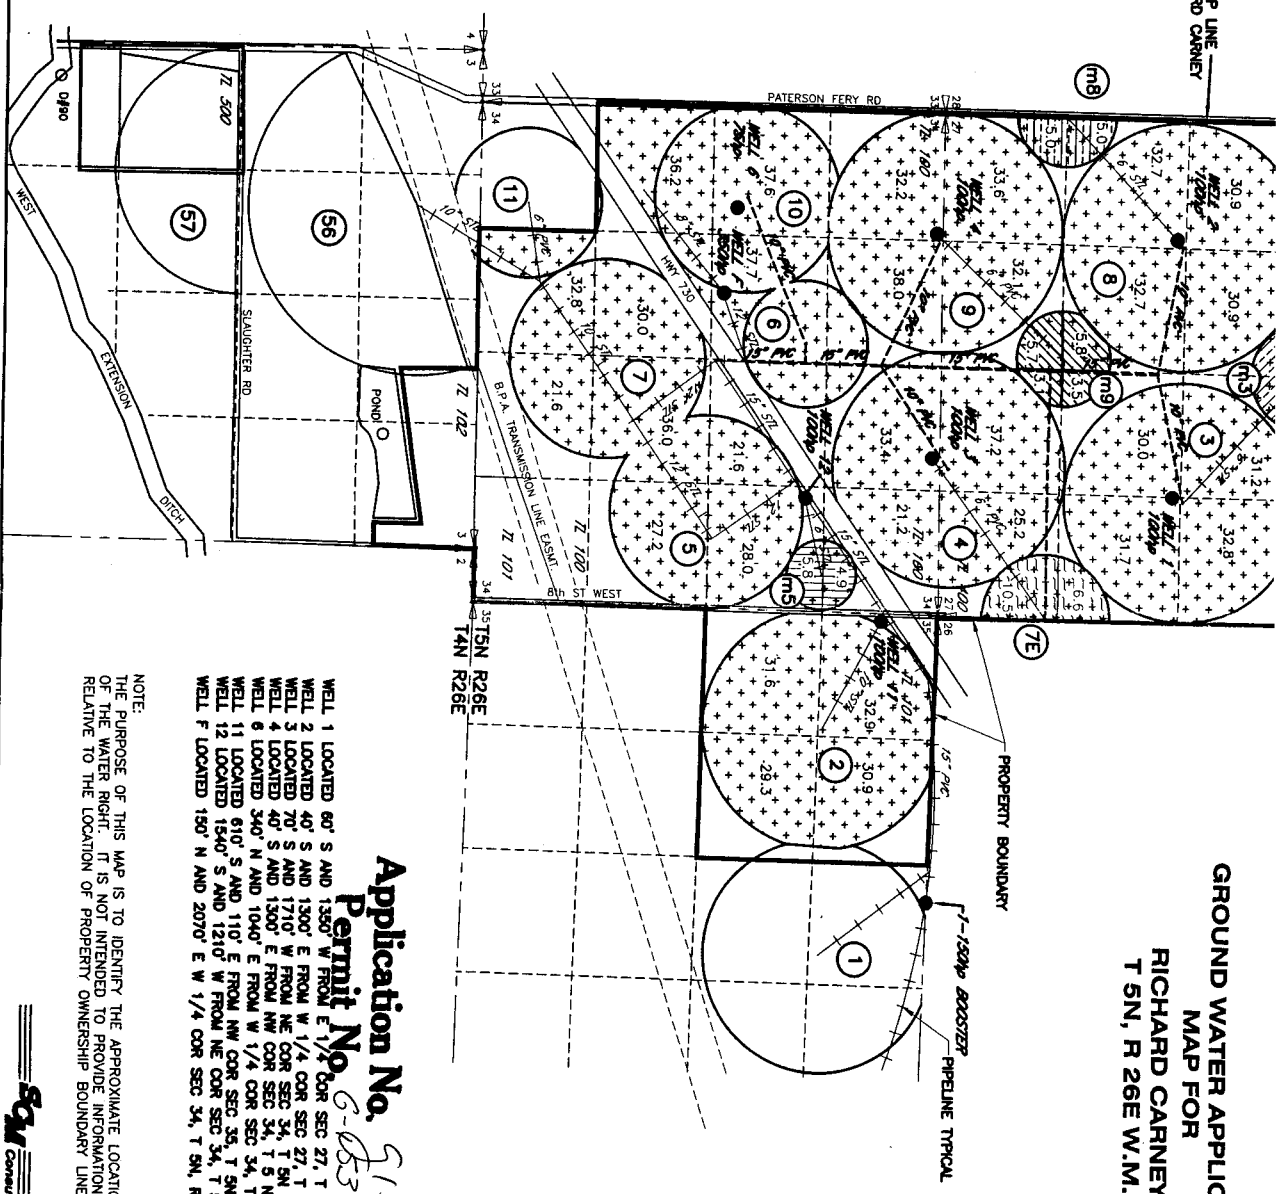

**Application No. 515341**  
**Permit No. 6-05396**

WELL 1 LOCATED 60' S AND 1350' W FROM E 1/4 COR SEC 27, T 5N, R 26E W.M.  
 WELL 2 LOCATED 40' S AND 1500' W FROM W 1/4 COR SEC 27, T 5N, R 26E W.M.  
 WELL 3 LOCATED 70' S AND 1710' W FROM NW COR SEC 34, T 5N, R 26E W.M.  
 WELL 4 LOCATED 40' S AND 1500' E FROM NW COR SEC 34, T 5N, R 26E W.M.  
 WELL 5 LOCATED 340' N AND 1040' E FROM W 1/4 COR SEC 34, T 5N, R 26E W.M.  
 WELL 6 LOCATED 610' S AND 1110' E FROM NW COR SEC 34, T 5N, R 26E W.M.  
 WELL 7 LOCATED 1540' S AND 1210' W FROM NE COR SEC 34, T 5N, R 26E W.M.  
 WELL 8 LOCATED 150' N AND 2070' E W 1/4 COR SEC 34, T 5N, R 26E W.M.

NOTE:  
THE PURPOSE OF THIS MAP IS TO IDENTIFY THE APPROXIMATE LOCATION OF THE WATER RIGHT. IT IS NOT INTENDED TO PROVIDE INFORMATION RELATIVE TO THE LOCATION OF PROPERTY OWNERSHIP BOUNDARY LINES.

**SCM** Consultants, Inc.  
Archibald & Engineers  
Kernersville, VA 28639  
3529 1741  
3529 1741  
35251749-DMG