
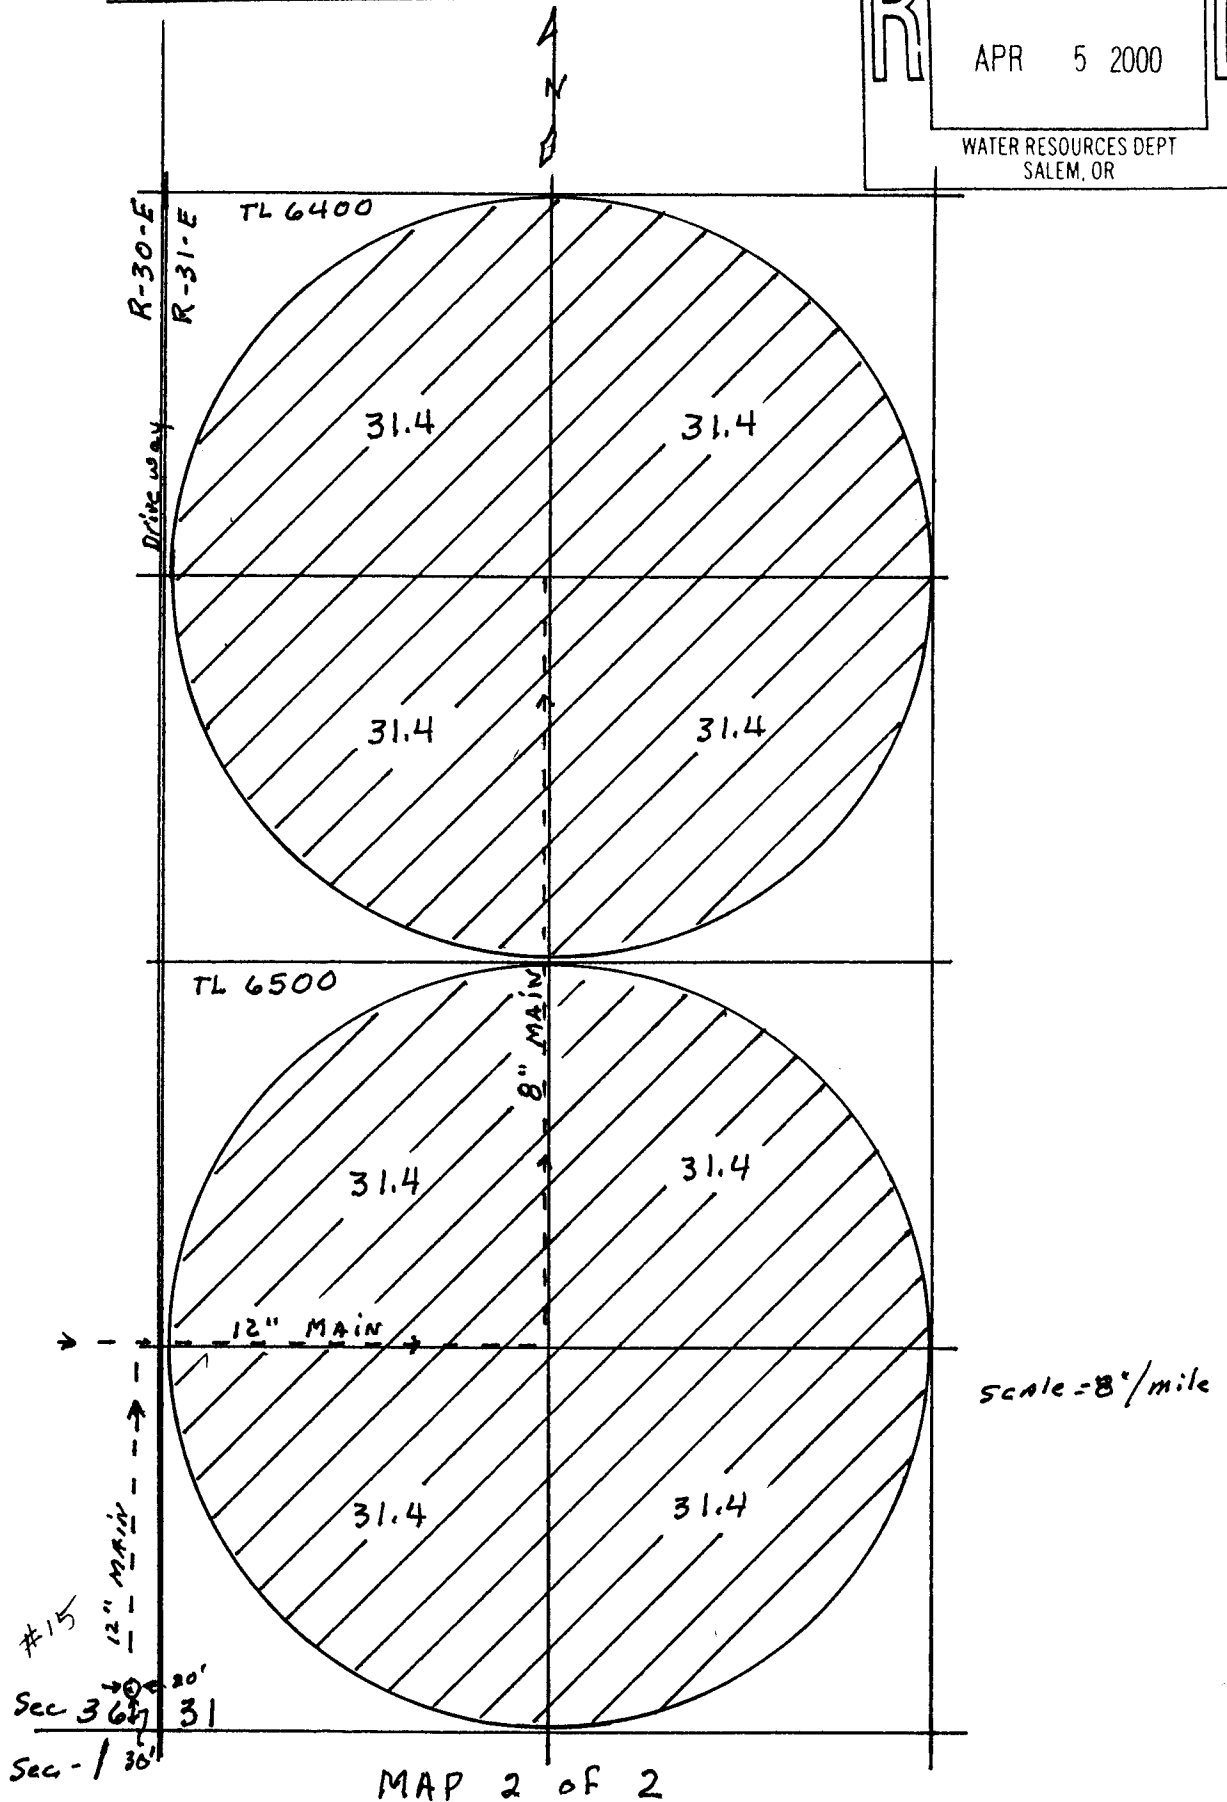


Map No. G15118

Carpenter Ranch LLC Permit No.


T. 25-S R-31-E Section 31

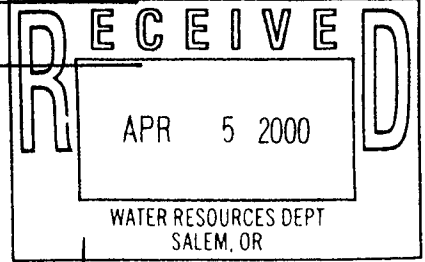

Carpenter Ranch LLC

T-25-S & T-26-S R-30-E Section 36 & 1

Map No. G15118
Plan No.

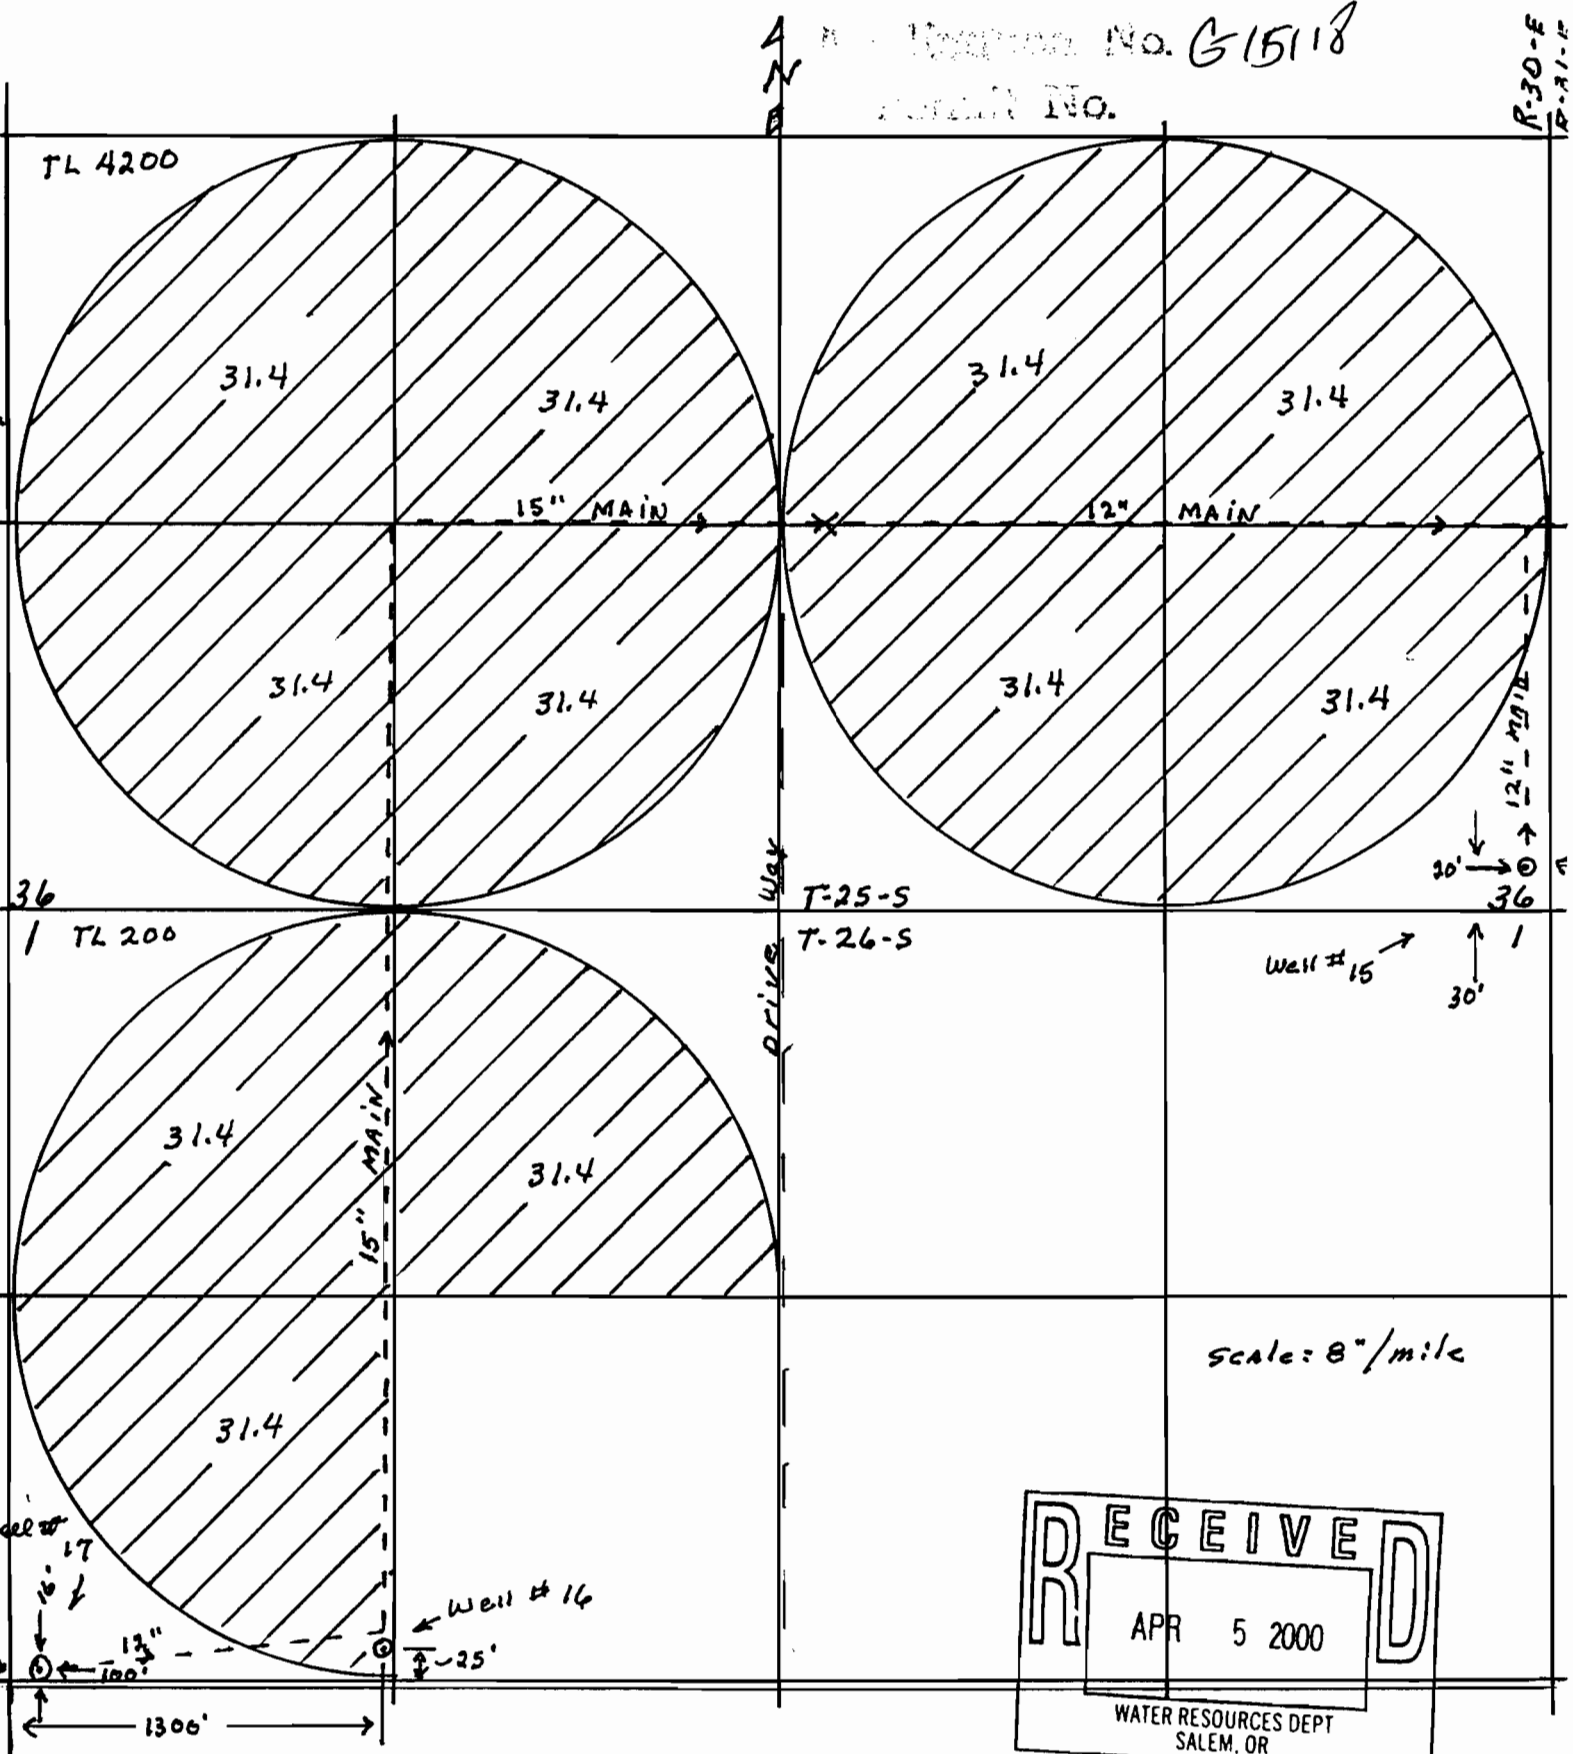

RECEIVED
APR 5 2000
WATER RESOURCES DEPT
SALEM, OR