


SECTIONS 26 & 35, TWP. 1 N. RANGE 14 E. W.M.  
 WASCO COUNTY, OREGON

**RECEIVED**  
 DEC 04 2002  
 WATER RESOURCES DEPT.  
 SALEM, OREGON

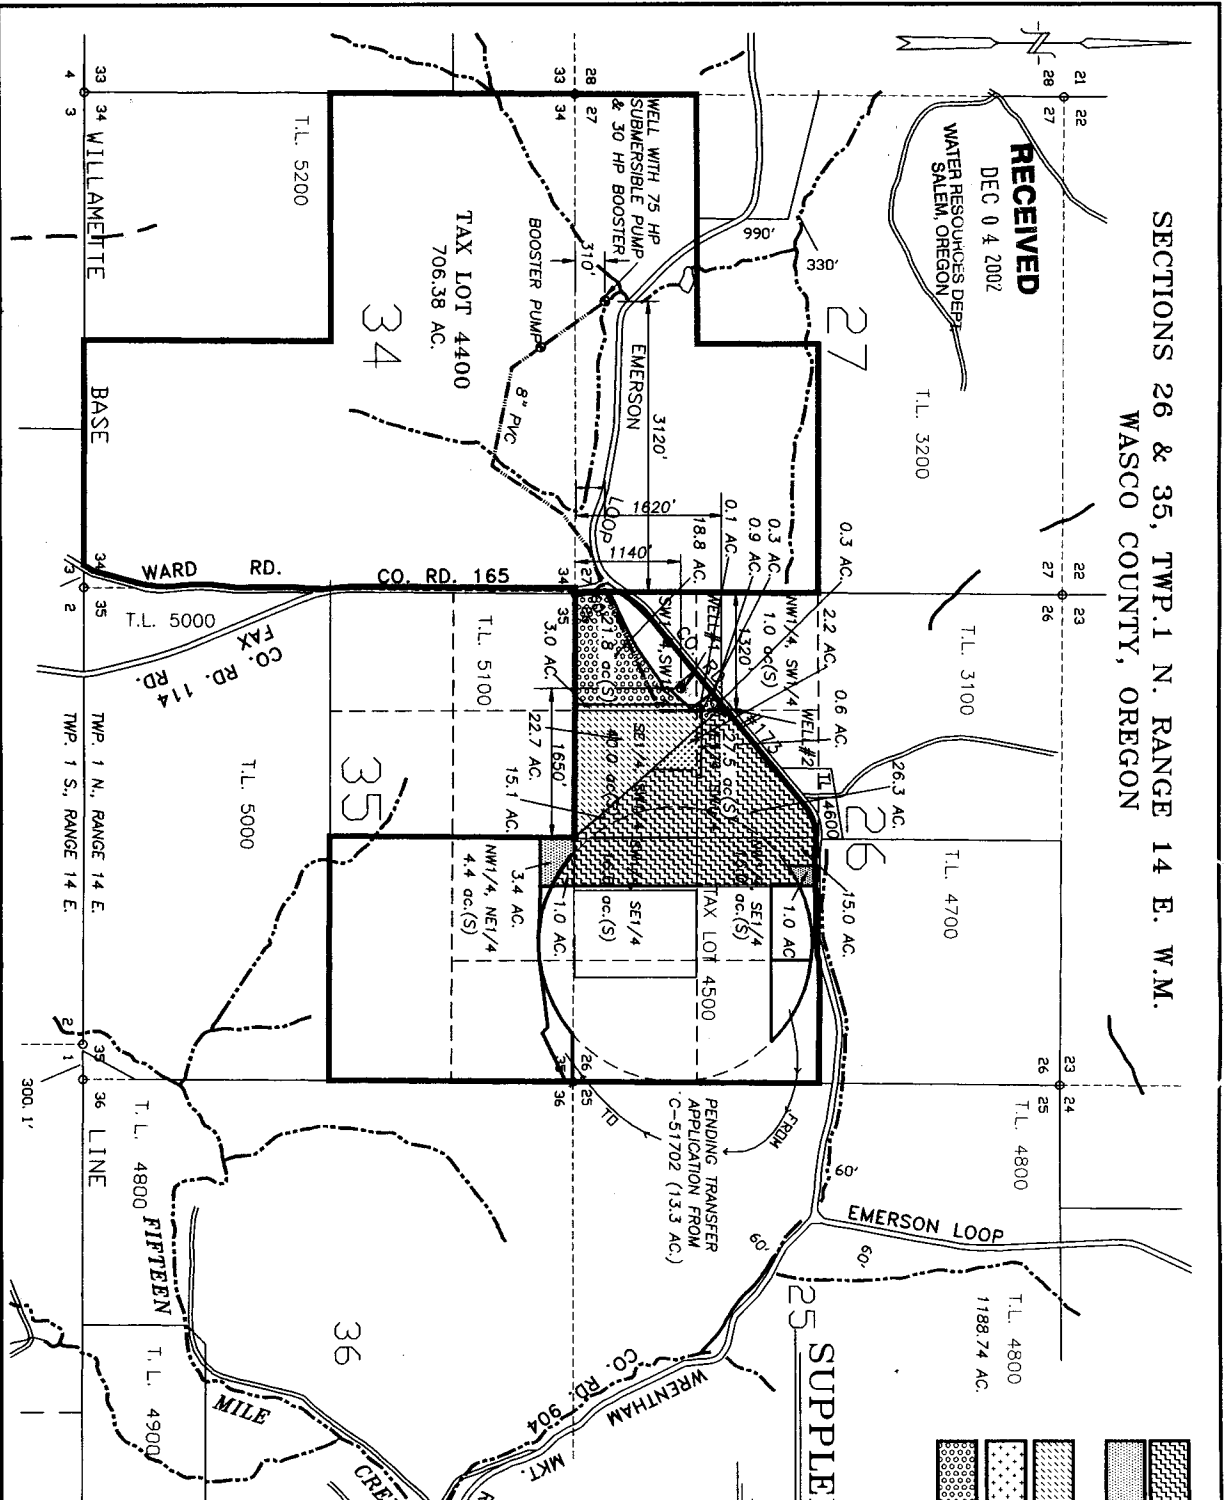


	EXISTING PRIMARY WATER RIGHT AREA
	PENDING PRIMARY TRANSFER AREA FROM CERTIFICATE #51702 (4.4 AC) TOTAL
	EXISTING PRIMARY WATER RIGHT AREA CERTIFICATE # 51742 (26.1 AC)
	EXISTING PRIMARY WATER RIGHT AREA CERTIFICATE # 34281 (2.8 AC)
	EXISTING PRIMARY WATER RIGHT AREA CERTIFICATE # 76351 (19.7 AC)
	TOTAL SUPPLEMENTAL WATER RIGHT AREA (126.7 AC)

**SUPPLEMENTAL WATER RIGHT APPLICATION MAP**

SCALE: 1" = 1320'  
 APPLICATION No. G-15885  
 PERMIT No. G-15495  
 IN THE NAME OF:  
 NEAL HARTH  
 DATE: JULY 9, 2002

BY: TENNESON ENGINEERING CORP.  
 409 LINCOLN STREET,  
 THE DALLES, OREGON, 97058  
 PH. 541-296-9177  
 FAX 541-296-6657

**NOTE:**  
 "THIS MAP IDENTIFIES THE LOCATION OF THE WATER RIGHT ONLY AND IS NOT INTENDED TO PROVIDE DIMENSIONS OR LOCATE PROPERTY OWNERSHIP LINES."

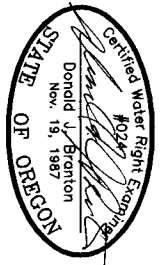

APP # G-15885  
 RENEW: 12/31/03 W.O. #10412W7