



PREPARATION OF THIS MAP IS FOR THE PURPOSE OF IDENTIFYING THE LOCATION OF THE WATER RIGHT ONLY. THERE IS NO INTENT TO PROVIDE DIMENSIONS OR LOCATION OF PROPERTY OWNERSHIP LINES.

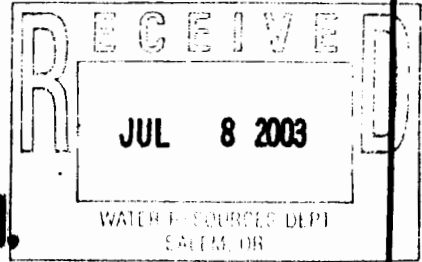

T.5 S. R.2 W. W.M.

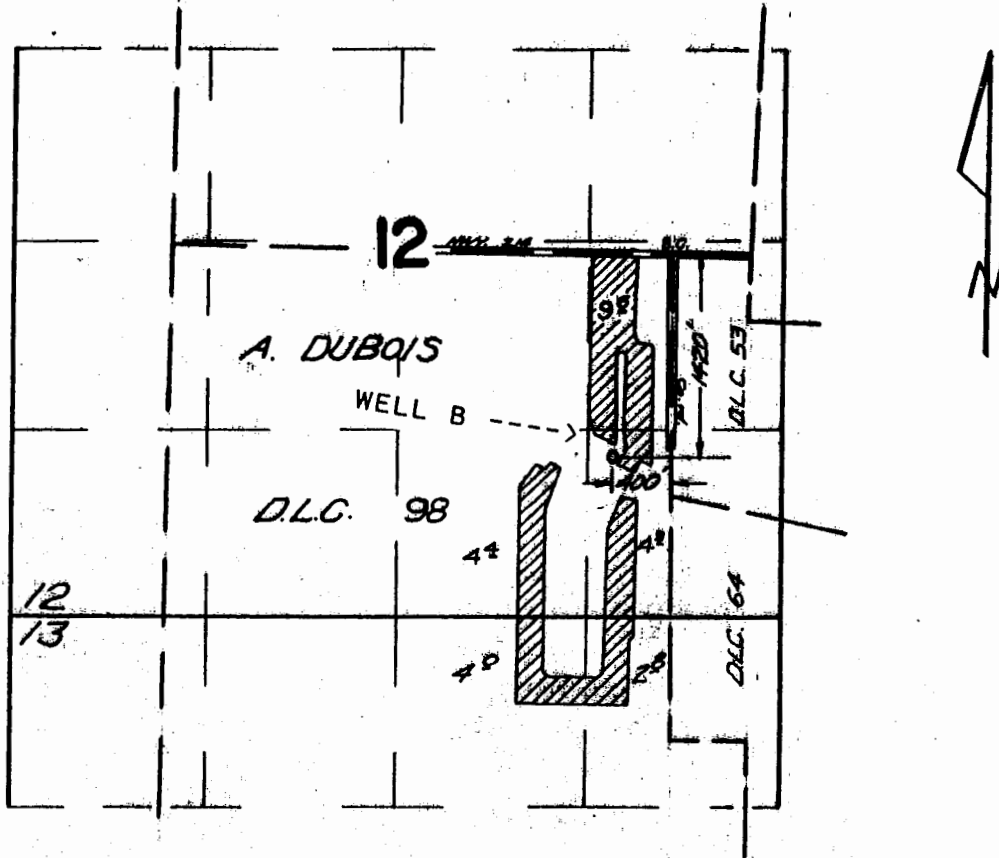

MAP 1 of 2 this application

MAP BASE
Certificate Map
for Cert 34582

SCALE 1" = 1320'




App. NO. G-16042

Permit NO. G-15609


VERBOORT ENGINEERING
AGRICULTURE · CIVIL · WATER RESOURCES
HILLSBORO, OREGON

designed RV 6-03 by date
drawn RV 6-03
checked _____
drawing no. 03-A-06
sheet no. L12

GROUNDWATER APPLICATION
SENIOR ESTATES
GOLF & COUNTRY CLUB
1776 COUNTRY CLUB ROAD
WOODBURN, OR 97071-2348

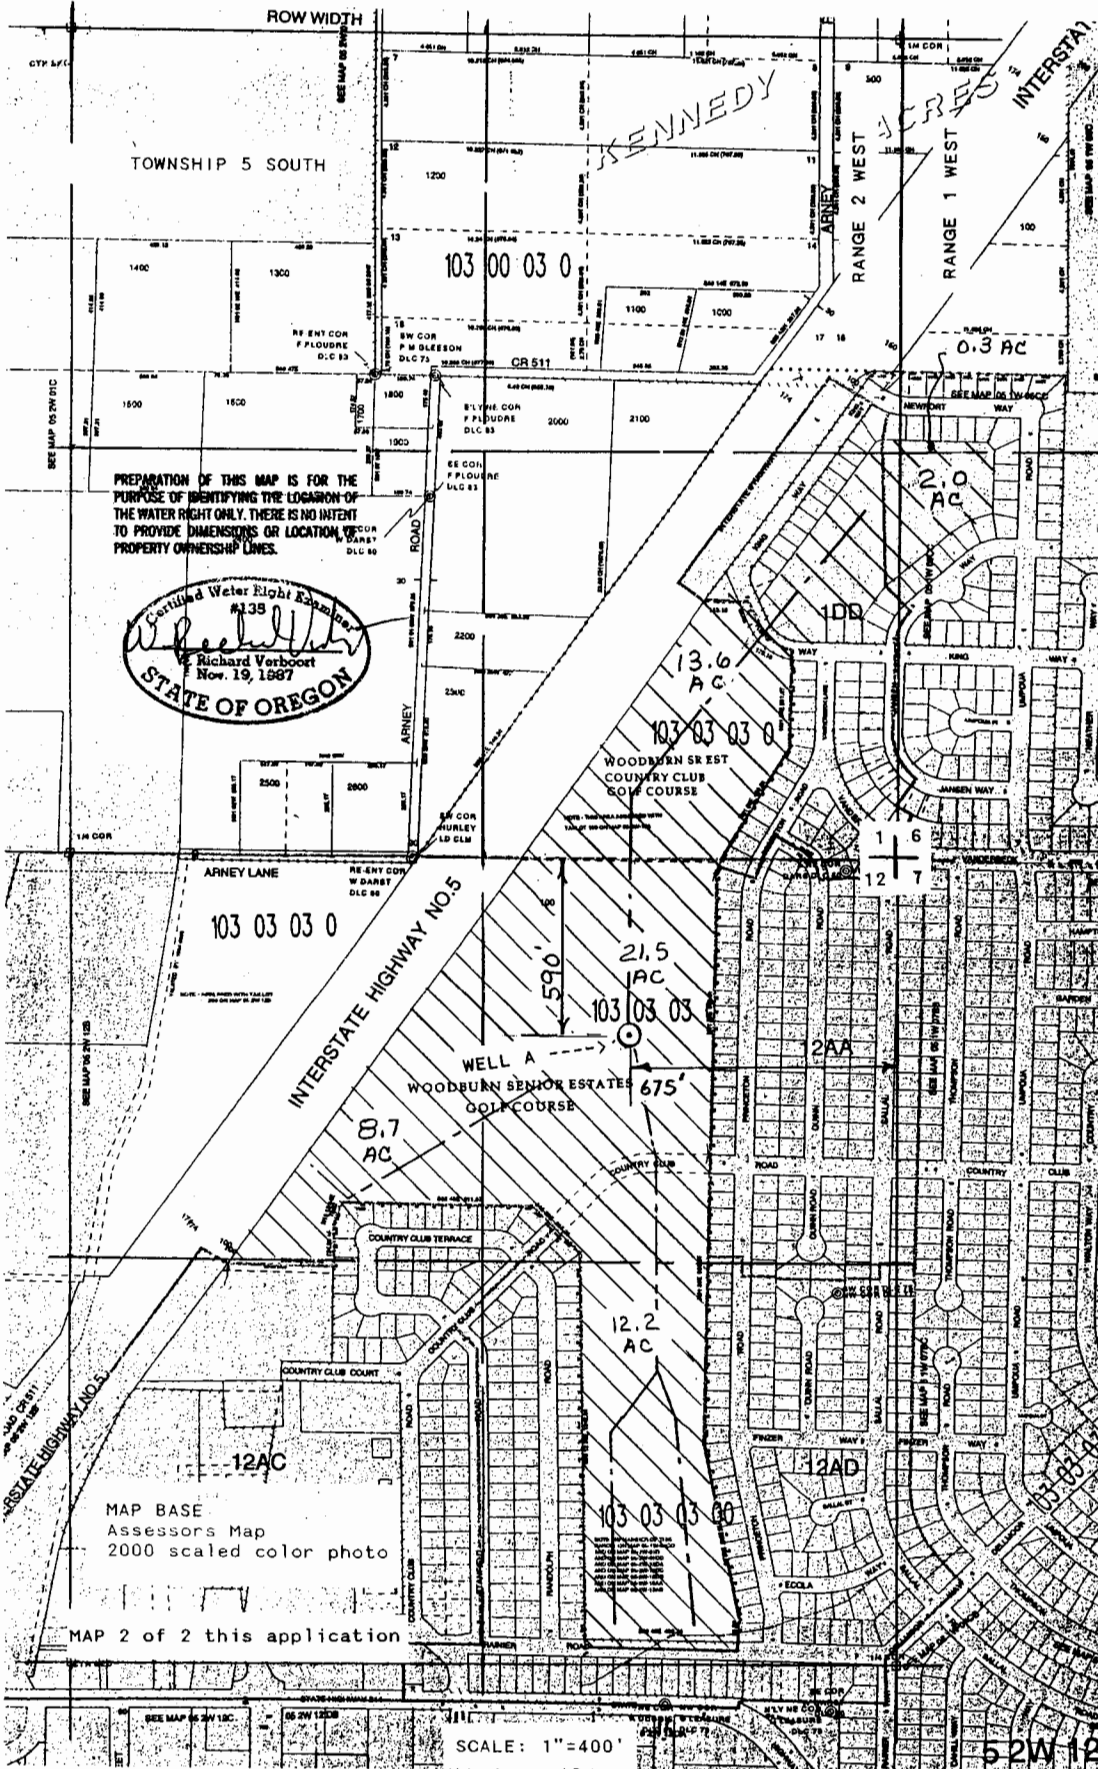

PREPARATION OF THIS MAP IS FOR THE PURPOSE OF IDENTIFYING THE LOCATION OF THE WATER RIGHT ONLY. THERE IS NO INTENT TO PROVIDE DIMENSIONS OR LOCATION OF PROPERTY OWNERSHIP LINES.

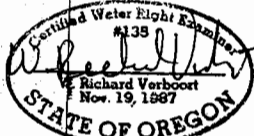

MAP BASE
Assessors Map
2000 scaled color photo

MAP 2 of 2 this application

SCALE: 1"=400'

App. NO. G-16042

Permit NO. G-15609

VERBOORT ENGINEERING
AGRICULTURE-CIVIL-WATER RESOURCES
HILLSBORO, OREGON
WATER RESOURCES DEPT
SALEM, OR

designed RV by date 6-18-03
drawn RV 6-18-03
checked _____
drawing no. 03-B-10
sheet no. 2/2

GROUNDWATER APPLICATION MAP
SENIOR ESTATES
GOLF & COUNTRY CLUB
1776 COUNTRY CLUB ROAD
WOODBURN, OR 97071-2348