


T 2S, R 45E, W 1M.
SCALE: 1" = 500'

- NOTES:
1. THE PLACE OF USE FOR THE NEW WELL WILL BE THE EXISTING CITY OF JOSEPH MUNICIPAL WATER DISTRIBUTION SYSTEM WITHIN THE CITY OF JOSEPH CITY LIMITS AND URBAN GROWTH BOUNDARY.
 2. WATER WILL BE USED IN WALLOWA COUNTY, WITHIN RIVER BASIN NO. 8 (GRANDE RONDE).
 3. LEGAL DESCRIPTION OF PROPOSED WELL SITE IS: TOWNSHIP 2 SOUTH, RANGE 45 EAST, SECTION 30, SE 1/4 OF SE 1/4. THE PROPOSED WELL SITE IS IN TAX LOT 901, WHICH IS OWNED BY THE CITY OF JOSEPH.
 4. THE PROPOSED WELL SITE IS LOCATED APPROXIMATELY 1,010 FEET NORTH AND 780 FEET WEST OF THE SOUTHEAST CORNER OF SECTION 30.

NOTE:
SEE ATTACHED WELL LOGS FOR AREA WELLS D, H, I, AND J. WELL LOCATIONS ARE APPROXIMATE.

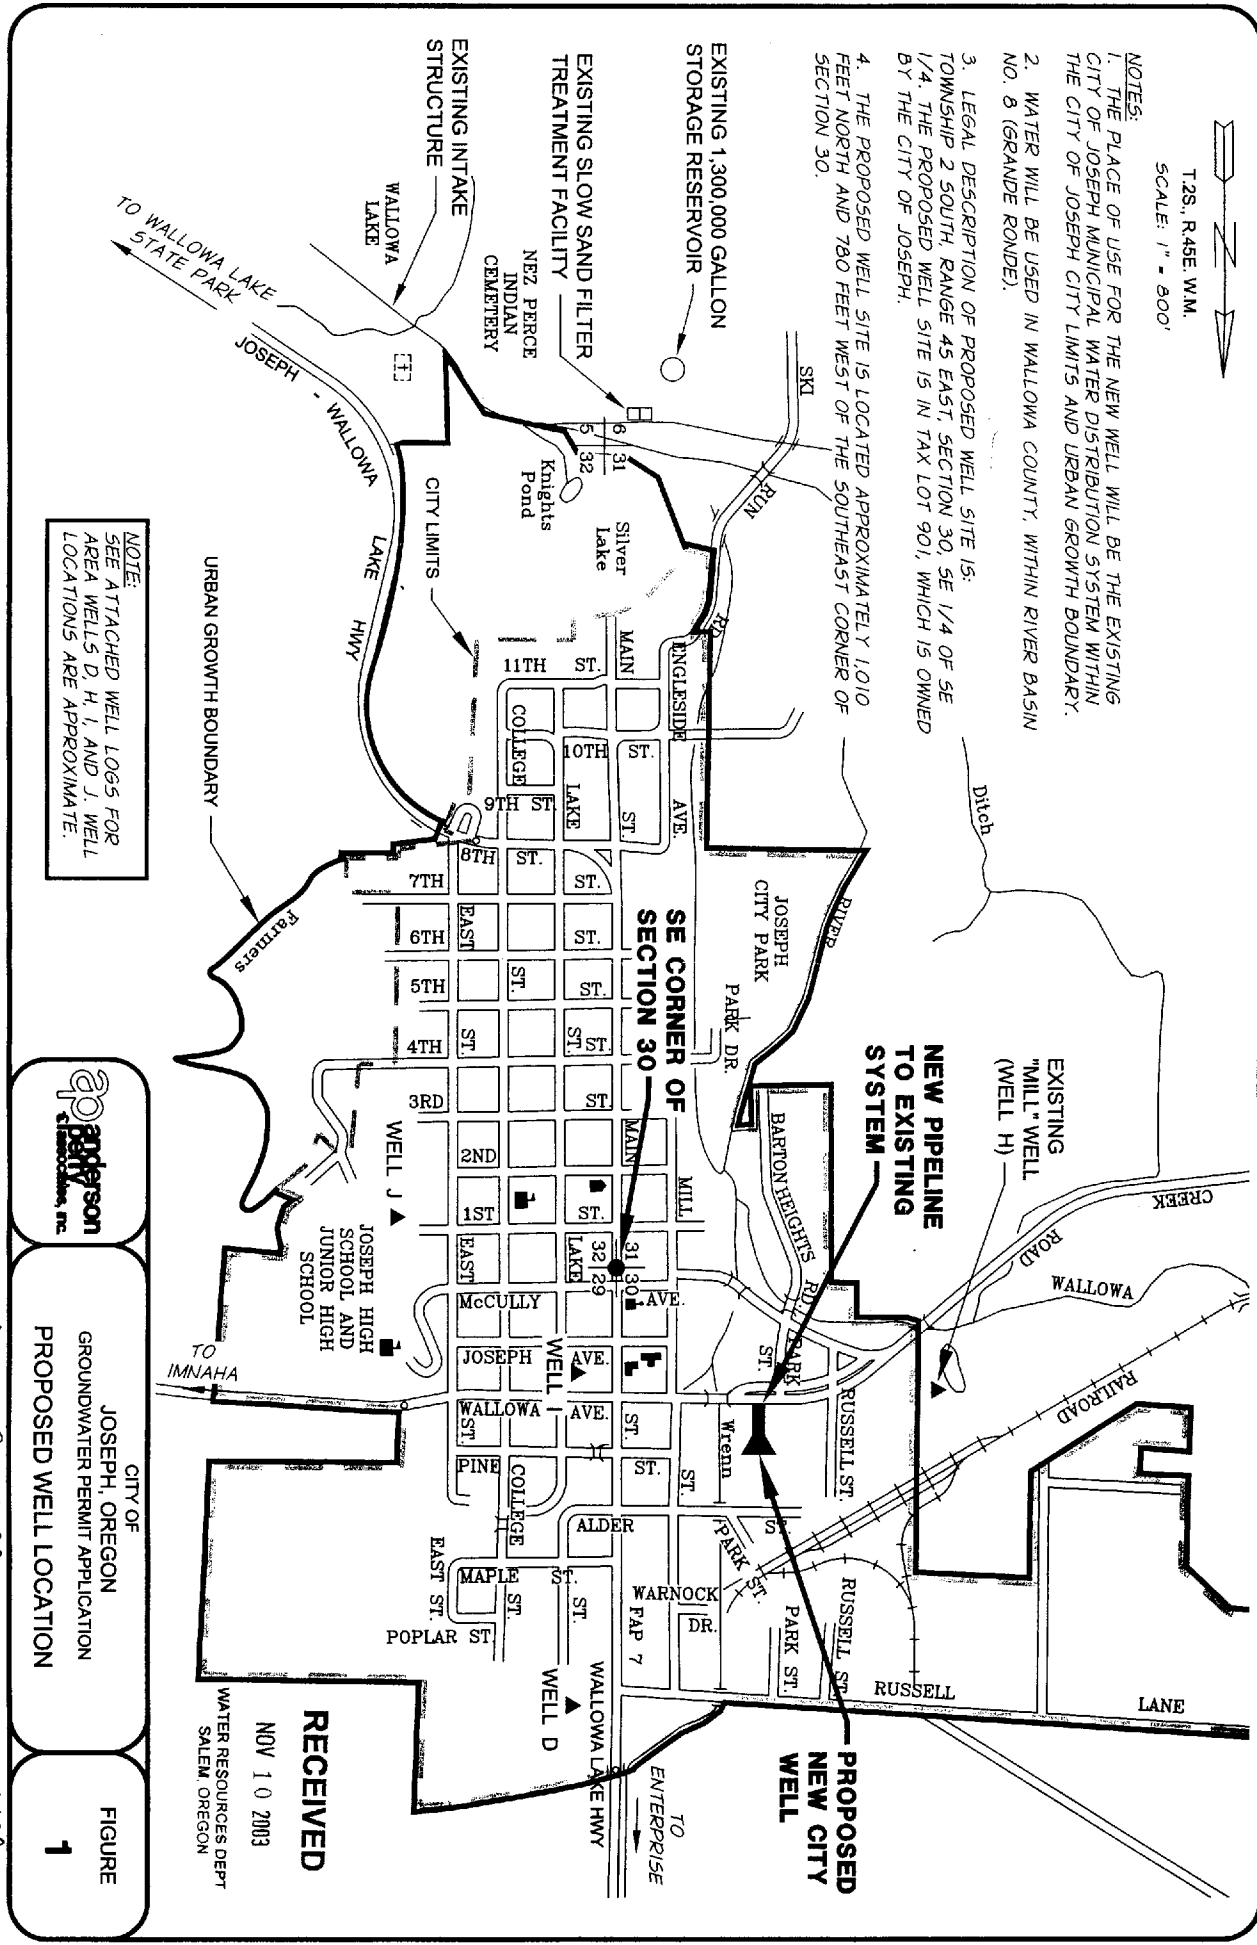

CITY OF JOSEPH, OREGON
GROUNDWATER PERMIT APPLICATION
PROPOSED WELL LOCATION

FIGURE
1

Permit no. G-15688

append G-16129

RECEIVED
NOV 10 2003
WATER RESOURCES DEPT
SALEM, OREGON