


Application Map Meriwether/Clark Scout Reservation
Tillamook County, North Coast River Basin

Township 3 South, Range 11 West, W.M.


Township 3 South, Range 10 West, W.M.

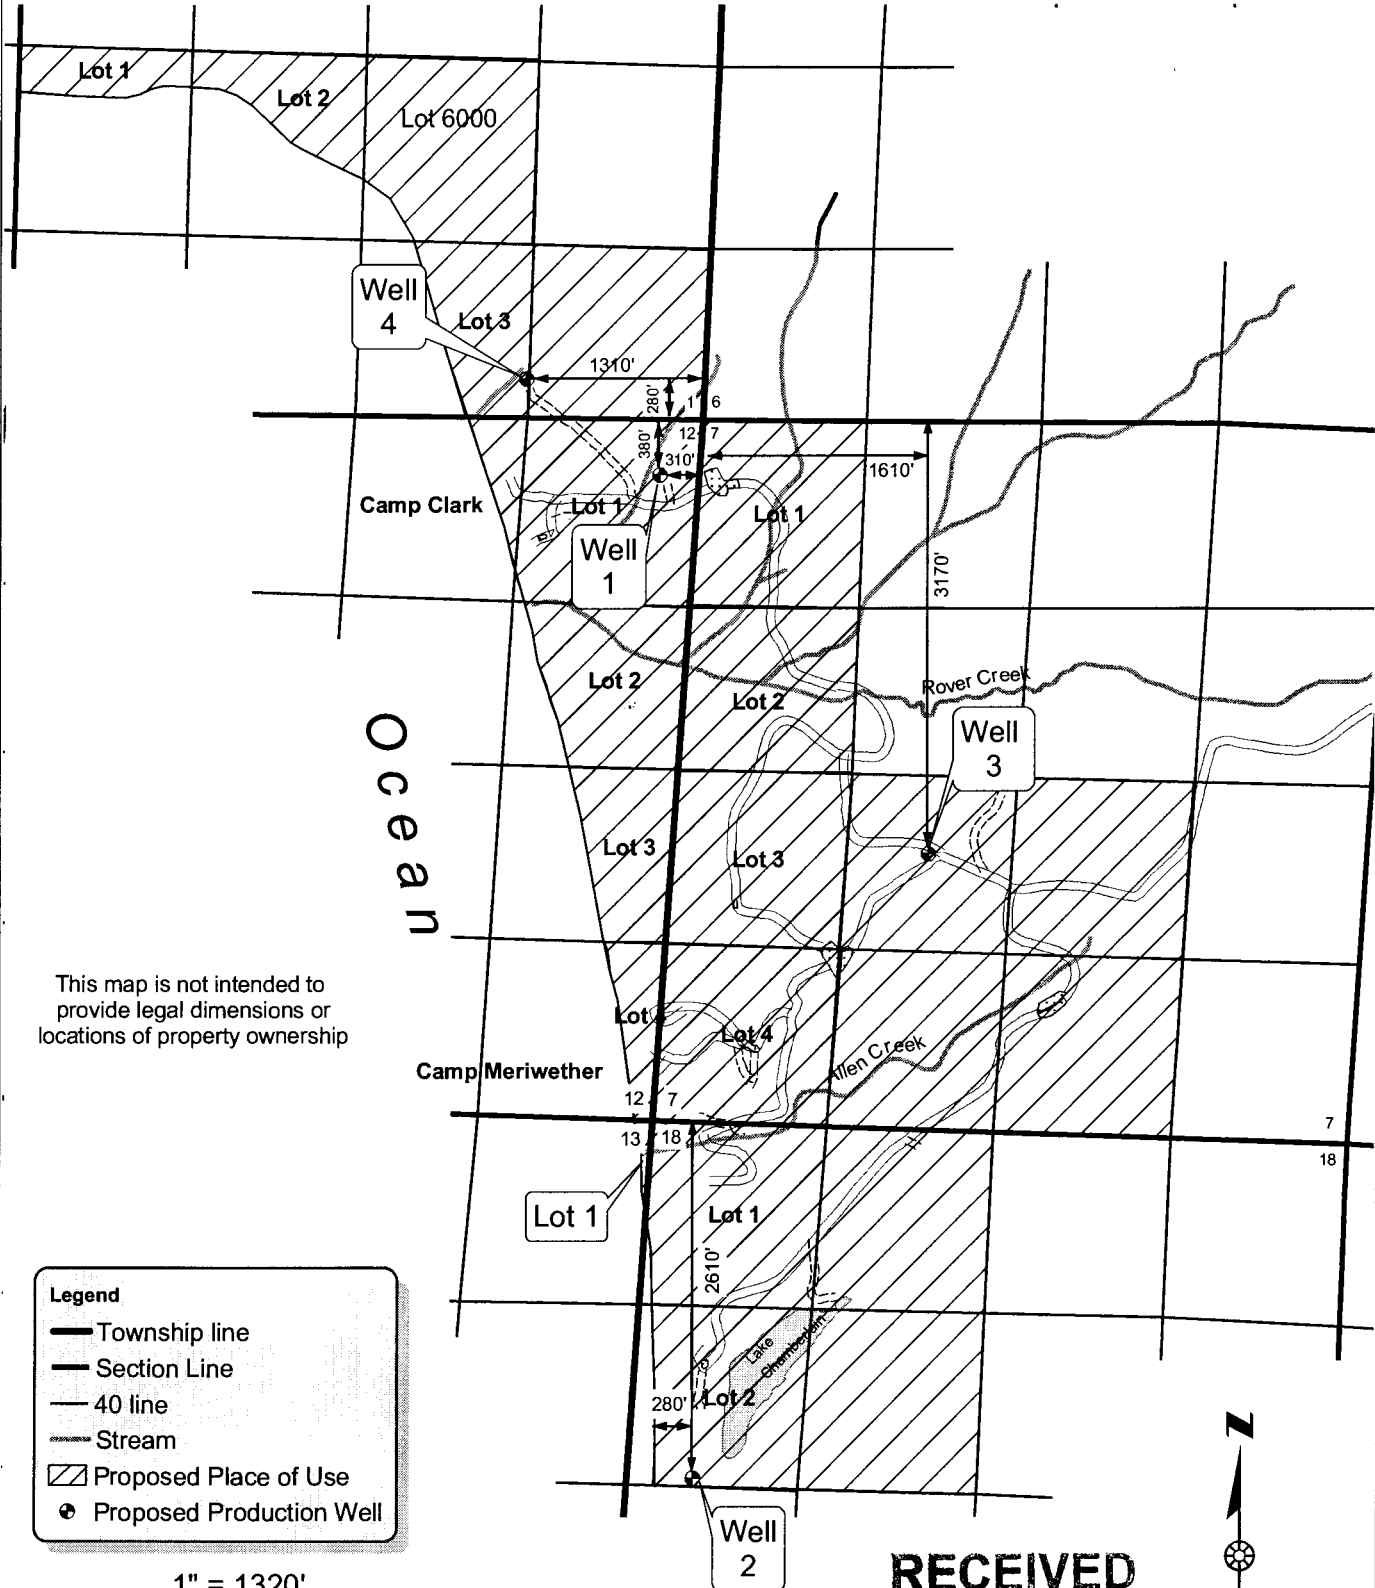

This map is not intended to provide legal dimensions or locations of property ownership

Legend

- Township line
- Section Line
- 40 line
- Stream
- ▨ Proposed Place of Use
- Proposed Production Well

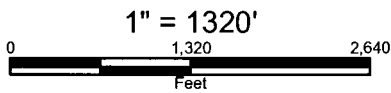

4/21/2004

RECEIVED

MAY 3 2004

WATER RESOURCES DEPT.
SALEM, OREGON

pp no - G 16242