

T. 8 S., R. 38 E.

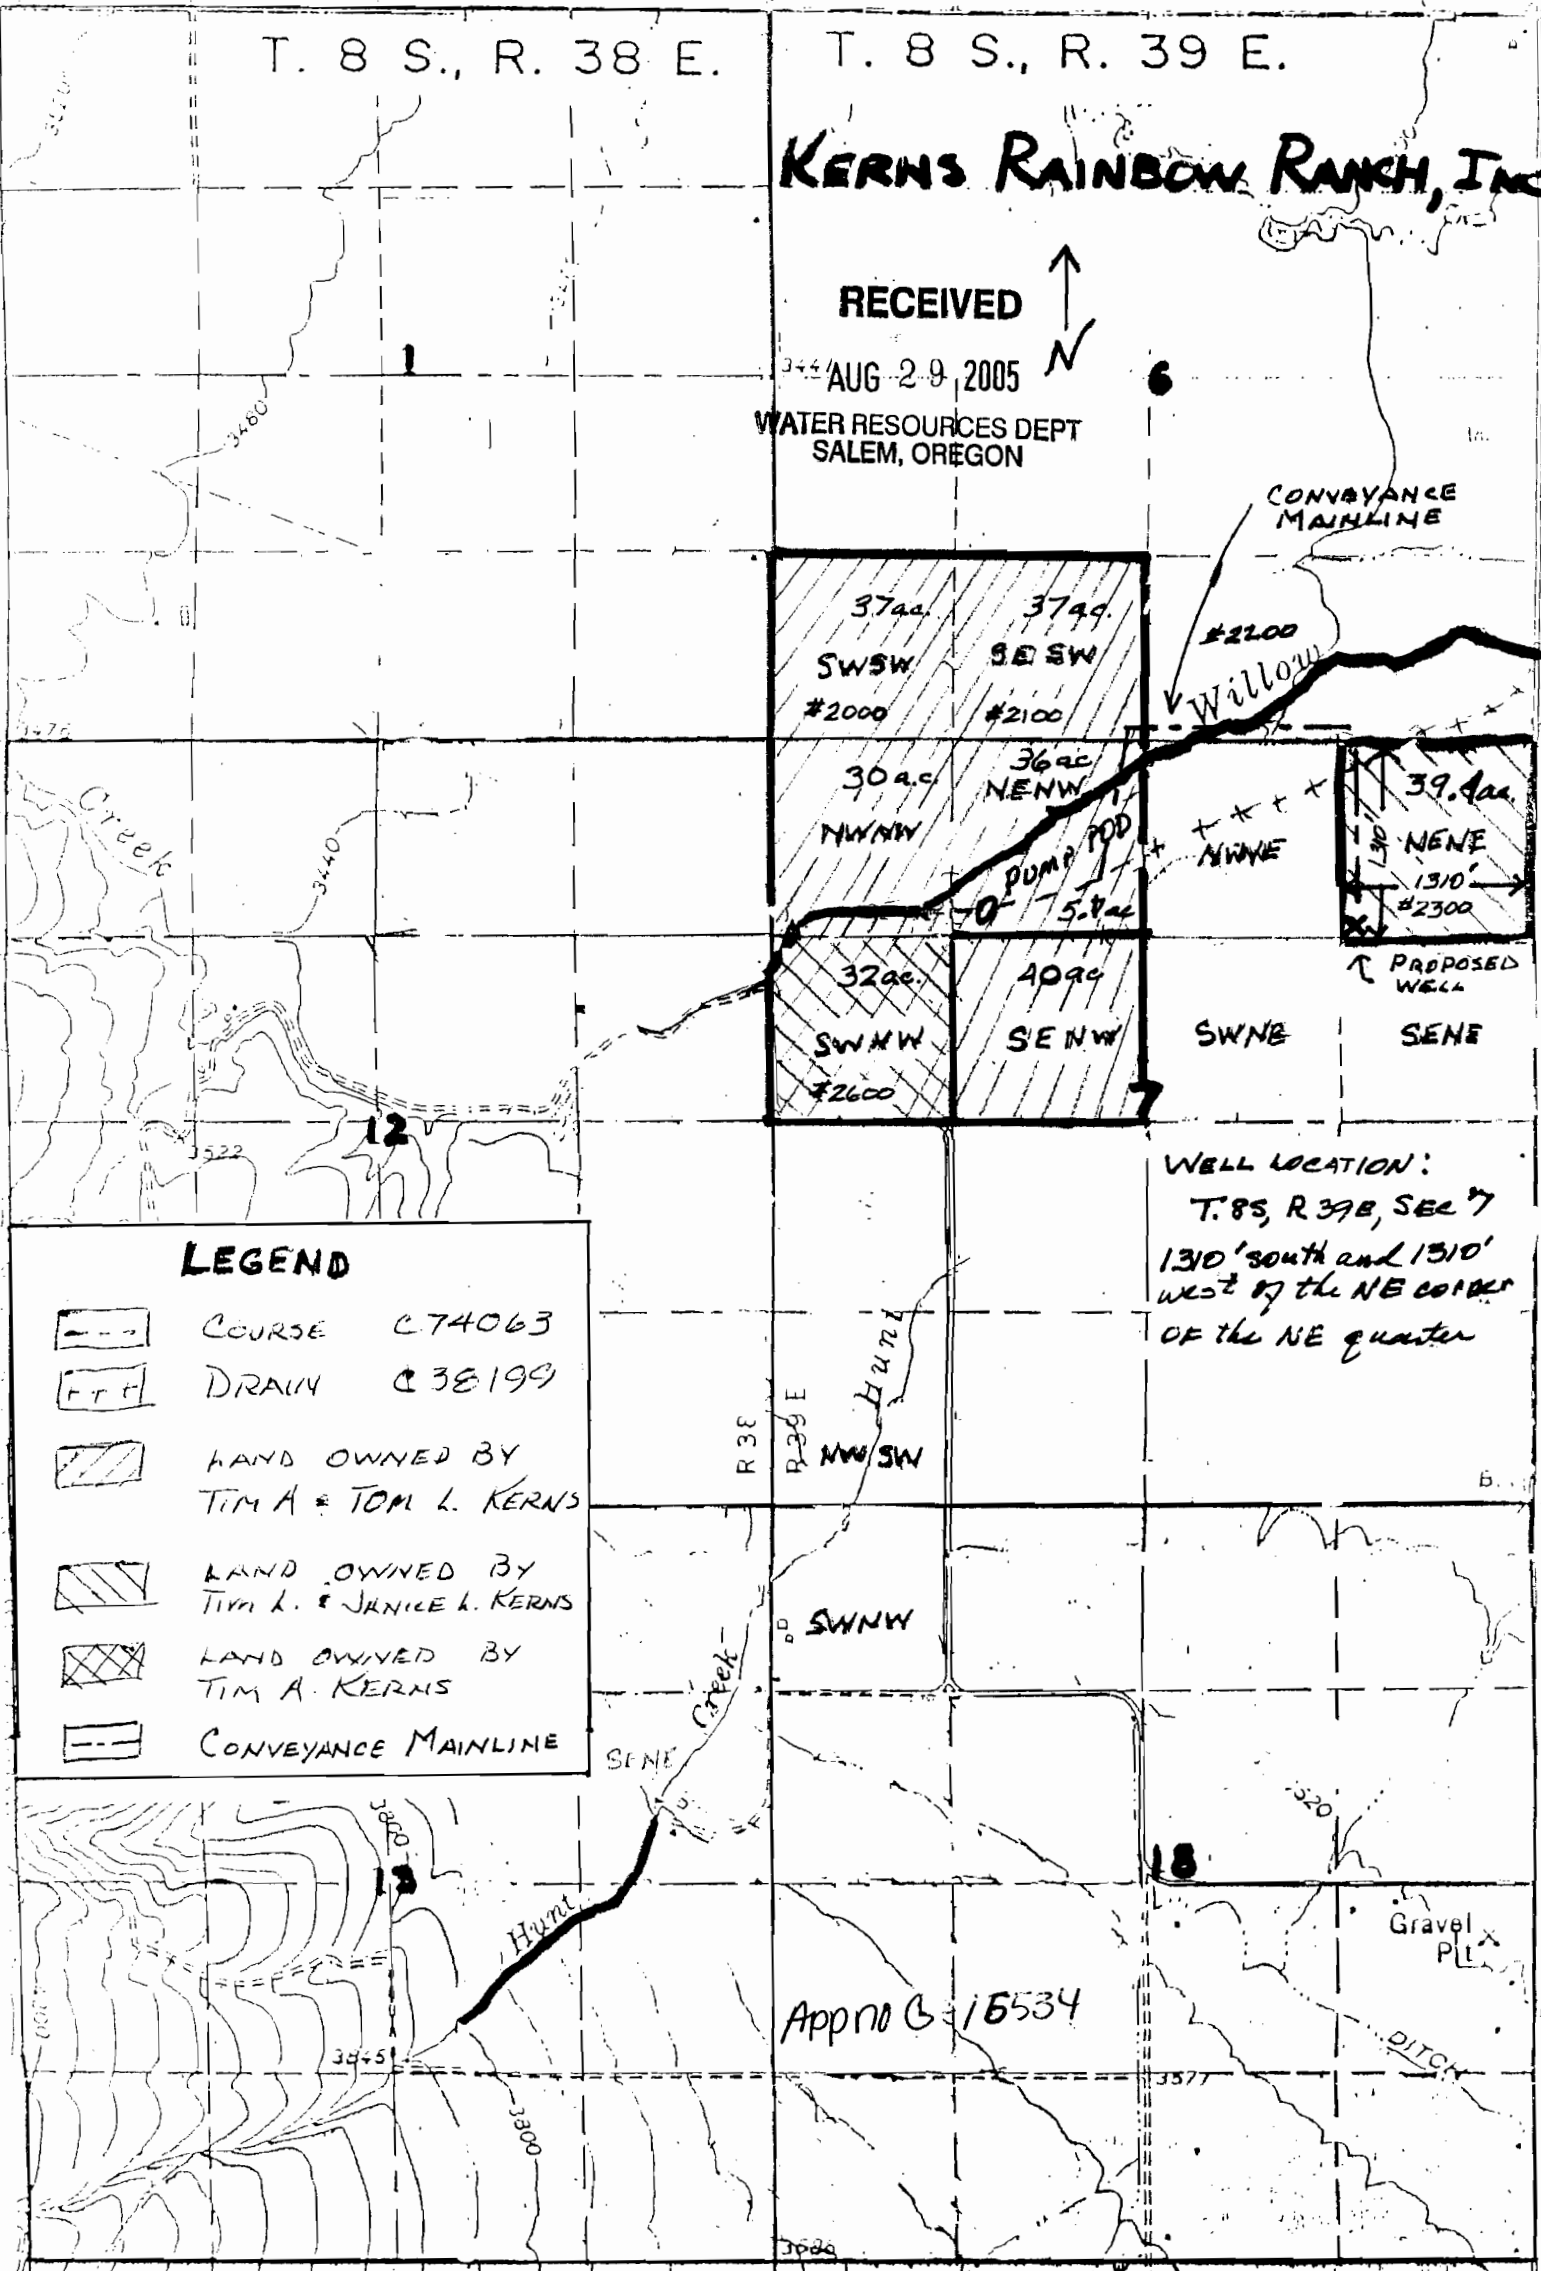
T. 8 S., R. 39 E.

KERNS RAINBOW RANCH, INC

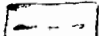
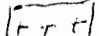

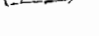

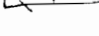
RECEIVED

AUG 29 2005

WATER RESOURCES DEPT
SALEM, OREGON



LEGEND

-  COURSE C 74063
-  DRAIN C 38199
-  LAND OWNED BY
TIM A & TOM L. KERNS
-  LAND OWNED BY
TIM L. & JANICE L. KERNS
-  LAND OWNED BY
TIM A. KERNS
-  CONVEYANCE MAINLINE

WELL LOCATION:
T. 8 S., R. 39 E., SEC 7
1310' south and 1310'
west of the NE corner
of the NE quarter

Appno C-15534

SCALE 1" = 1320'

MAP TO ACCOMPANY
APPLICATION FOR PERMIT
TO APPROPRIATE GROUND WATER
FOR IRRIGATION

RECEIVED

SEP 13 2005
WATER RESOURCES DEPT
SALEM, OREGON