

G:\450\104\CAD\Tran_App\W450104_F1_14721 11:47 07/17/2003 SS

NW 1/4, NE 1/4

NE 1/4, NE 1/4

33 34



DESCHUTES VALLEY
WATER DISTRICT
SEC 33, T.12S., R.12E., W.M.
TAX LOT 2800

EXPLANATION

SECTION LINES _____
QUARTER-QUARTER SECTION LINES - - - - -

NOTES



1. THIS MAP SUPERSEDES THE APRIL 1998 DAVID J. NEWTON ASSOCIATES, INC. MAP SUBMITTED WITH THE REFERENCED APPLICATION DUE TO NEW SURVEY DATA FOR PROPOSED WELL LOCATIONS AND INSTALLATION OF WELLS 1, 2, & 3. THESE DATA WERE UNAVAILABLE WHEN THE MARCH AND APRIL 1998 APPLICATION MAP WAS PREPARED.
2. THE PROPOSED POINTS OF APPROPRIATION FOR PERMIT G-14721 ARE EXISTING WELLS 1, 2, & 3 AND PROPOSED WELLS 4 & 5.
3. HORIZONTAL DISTANCES FROM SECTION CORNER TO PROPOSED WELLS ARE BASED ON MARCH 17, 1998 SURVEY DATA BY DeJARNATT LAND SURVEYS, INC. AND ARE ROUNDED TO NEAREST 10 FEET.
4. THE PLACE OF USE FOR PERMIT G-14721 IS WITHIN THE DESCHUTES VALLEY WATER DISTRICT SERVICE AREA SHOWN ON ATTACHED ATTACHMENT A.
5. THIS MAP WAS PREPARED FOR THE PURPOSE OF IDENTIFYING THE LOCATION OF APPLIED FOR WATER RIGHT ONLY AND IS NOT INTENDED TO PROVIDE LEGAL DIMENSIONS OR LOCATIONS OF PROPERTY OWNERSHIP LINES.

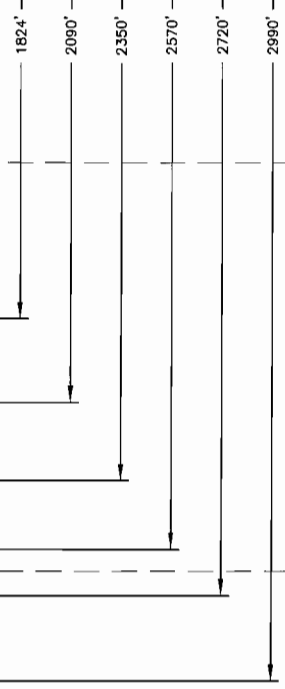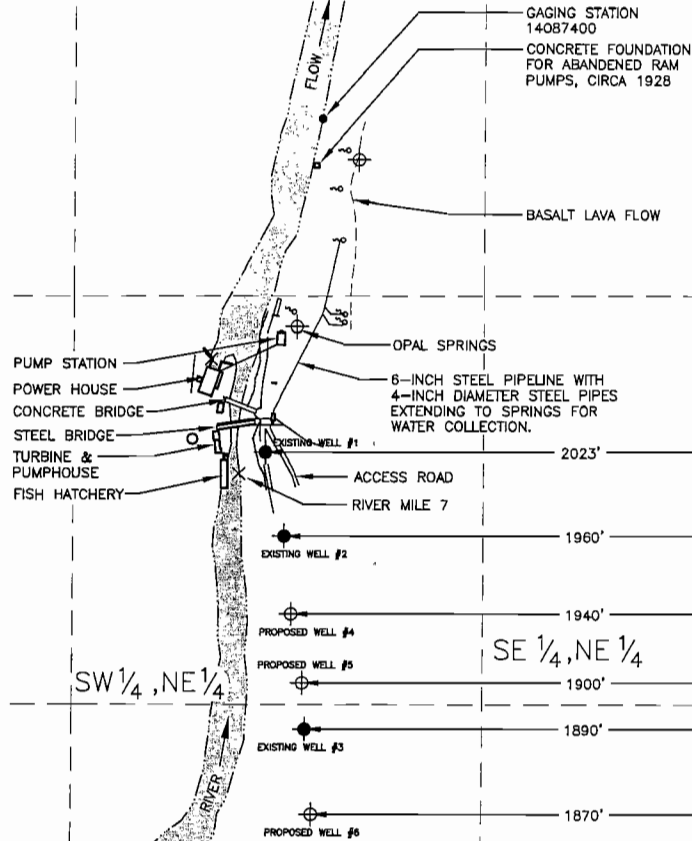

SW 1/4, NE 1/4

SE 1/4, NE 1/4

RECEIVED
JUL 17 2003
WATER RESOURCES DEPT
SALEM, OREGON

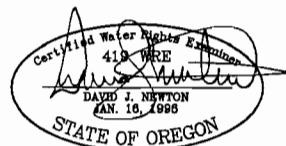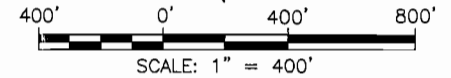




NEWTON
CONSULTANTS INC.
Earth, Water and Rock Specialists
Ph: 503 228-7718 Fax: 503 228-7761

Amended Application Map No. G-14721
Deschutes Valley Water District
Jefferson County, Oregon

DESIGNED BY: D. NEWTON	DRAWN BY: S. SCHENCK	DATE: JULY 2003	PROJECT NO. 450 - 104	FIGURE 1
---------------------------	-------------------------	--------------------	--------------------------	-------------



DESCHUTES VALLEY
WATER DISTRICT
SEC 33, T.12S., R.12E., W.M.
TAX LOT 2800

EXPLANATION


SECTION LINES	
QUARTER-QUARTER SECTION LINES	
CERT. 7931 PLACE OF USE	

NOTES


1. THIS MAP WAS PREPARED FOR THE PURPOSE OF IDENTIFYING THE LOCATION OF APPLIED FOR WATER RIGHT ONLY AND IS NOT INTENDED TO PROVIDE LEGAL DIMENSIONS OR LOCATIONS OF PROPERTY OWNERSHIP LINES.

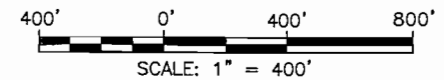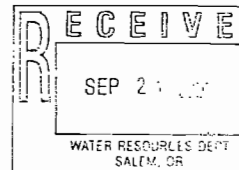


PROPOSED PLACE OF USE
THE CROOKED RIVER BELOW RIVER MILE 6.83
TO MOUTH OF THE DESCHUTES RIVER AS IN
STREAM FLOW.

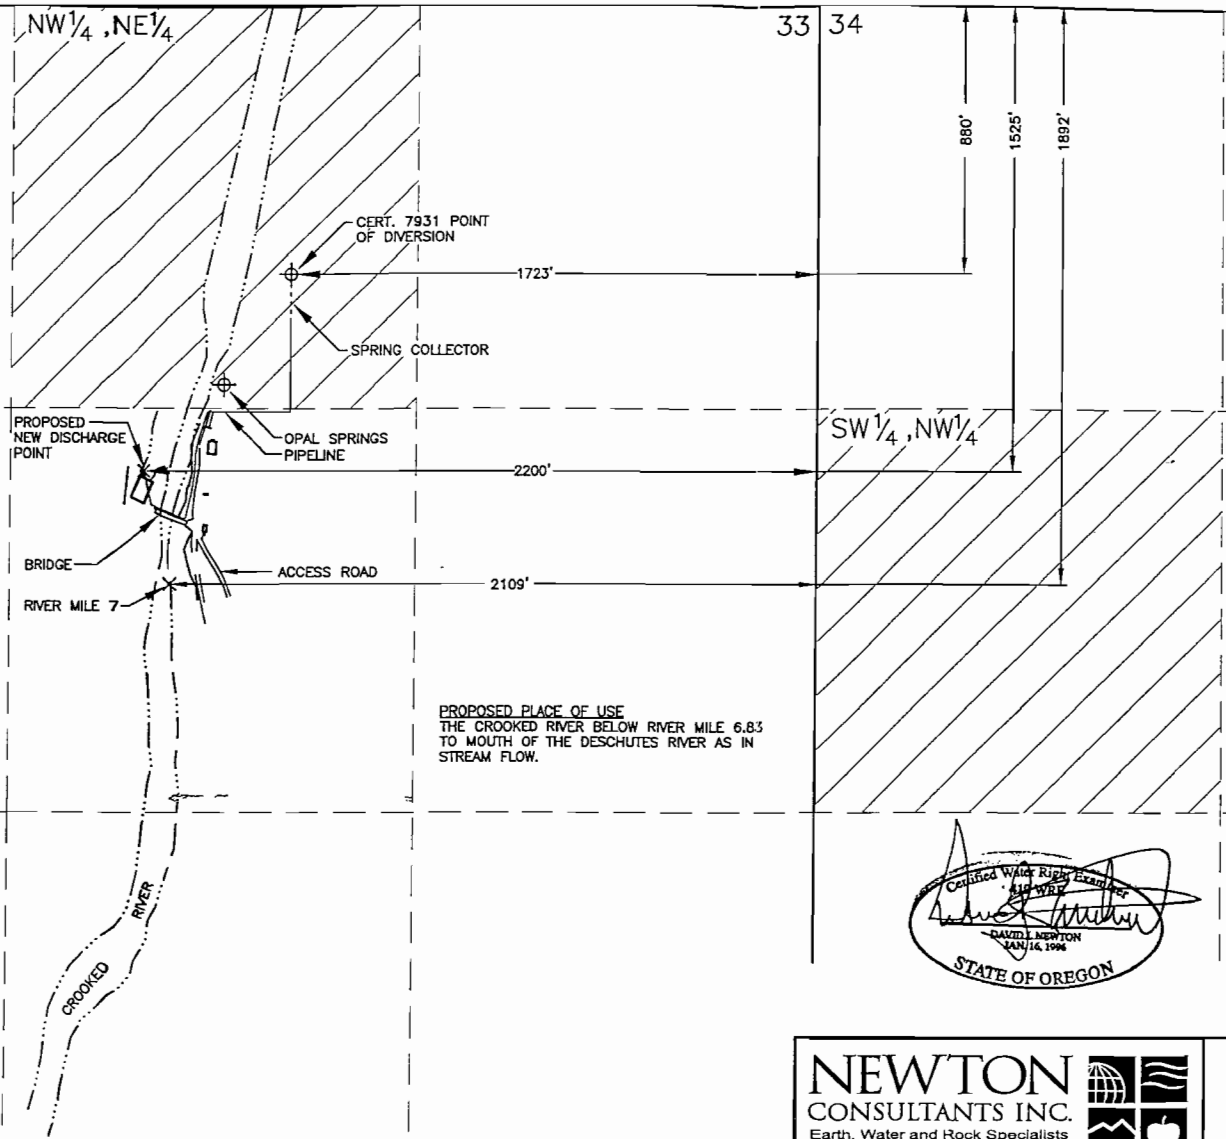

C:\450\104\CAD\Tran_App\W450104_F1_11:27 09/20/2001 SS

NEWTON CONSULTANTS INC. Earth, Water and Rock Specialists Ph: 503 228-7718 Fax: 503 228-7781				Transfer Application Map Deschutes Valley Water District Jefferson County, Oregon	
DESIGNED BY:	TM	DRAWN BY:	SJS	DATE:	APRIL 2001
				PROJECT NO.	450 - 104
				FIGURE	1

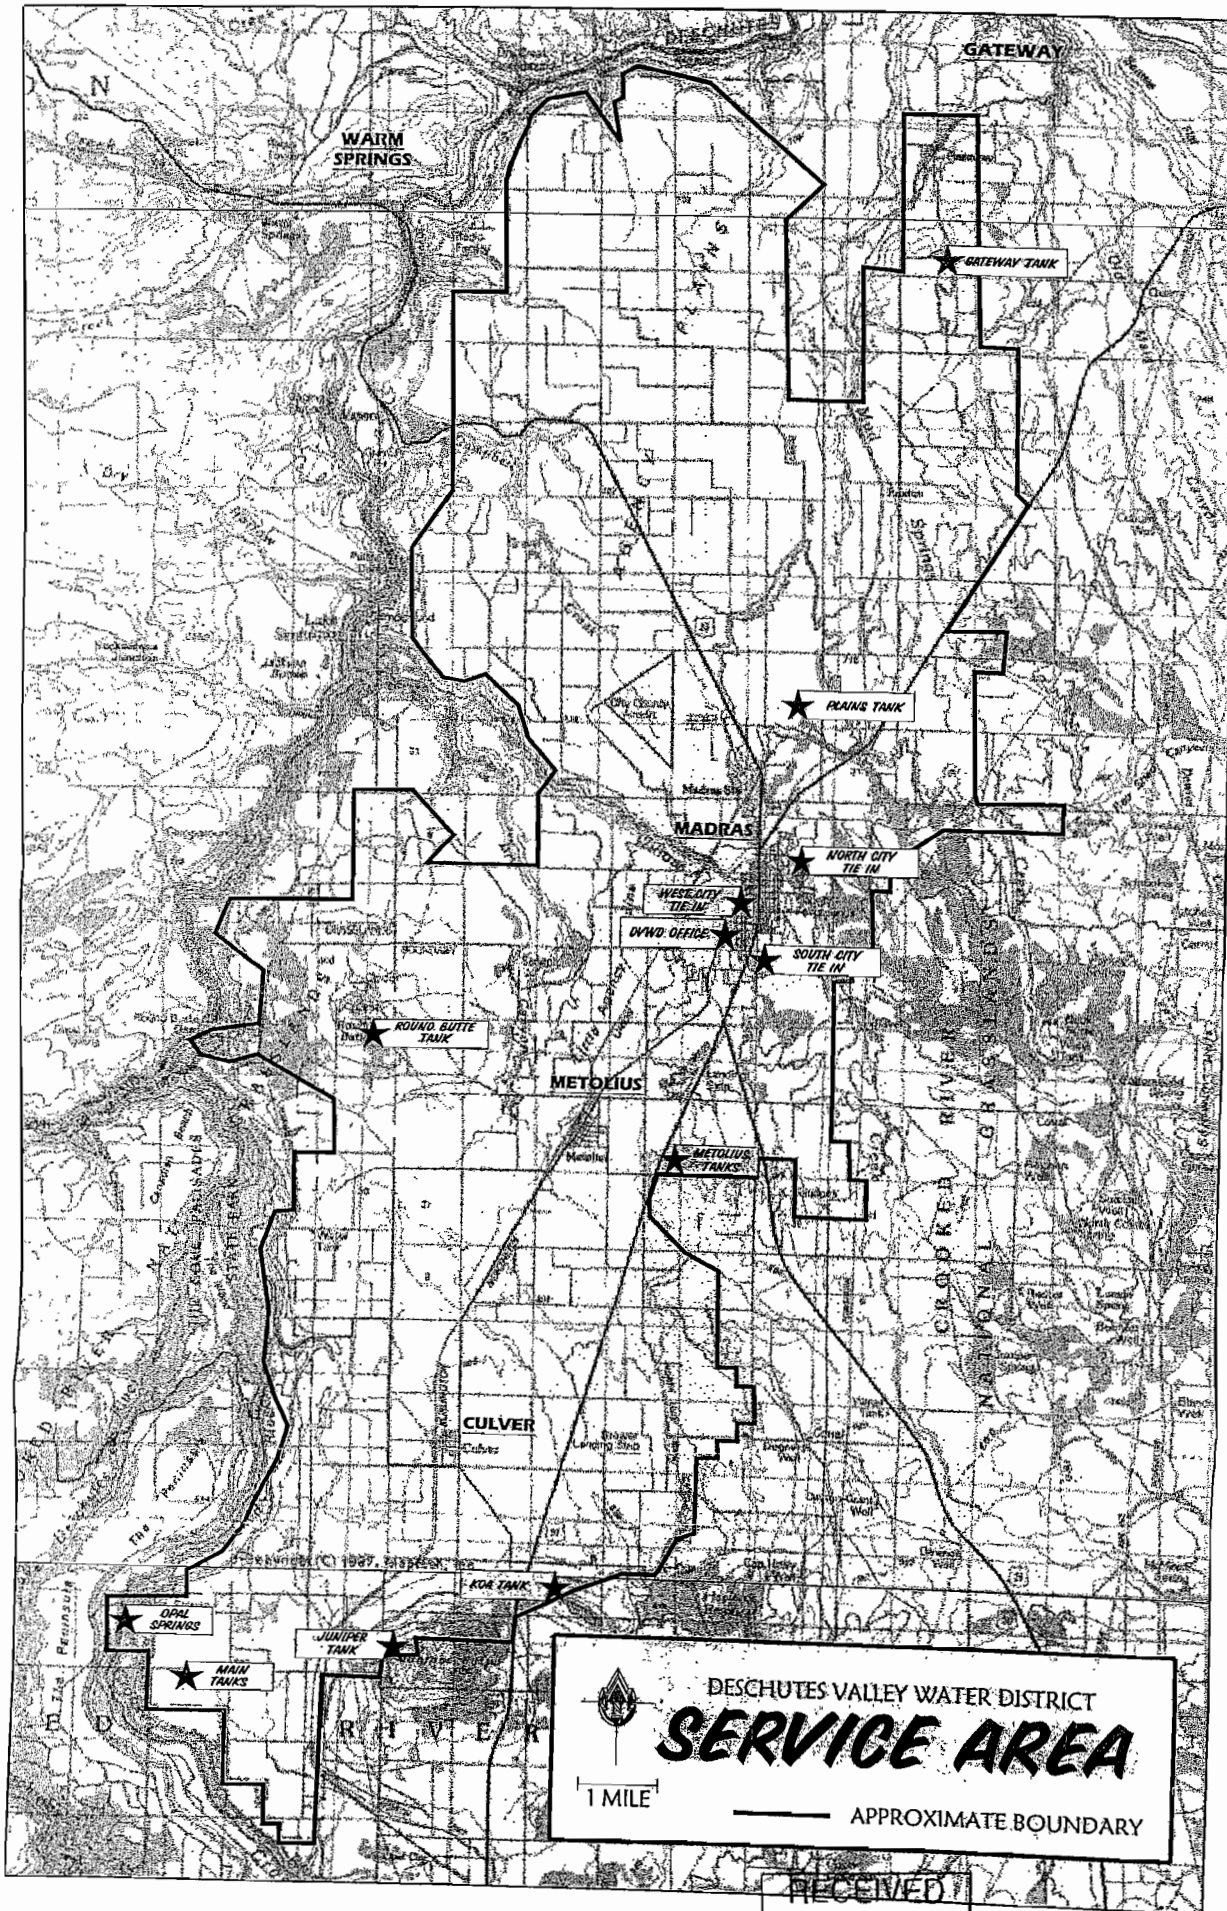

DESCHUTES VALLEY WATER DISTRICT
SERVICE AREA
1 MILE
APPROXIMATE BOUNDARY

RECEIVED
JUL 17 2003
WATER RESOURCES DEPT
SALEM, OREGON