


6-17117


LEGEND	
DISCRIPTION	SYMBOLS
SECTION LINE	_____
QUARTER-QUARTER LINE	-----
TAX LOT LINE	_____
CONCRETE DITCH	==
CANAL	==
IRRIGATION PIPE	--- IRR --- IRR ---
SECTION CORNER	36 37 1 6
IRRIGATION WELL	⊙
PROPOSED PRIMARY WATER RIGHT AREA	▨

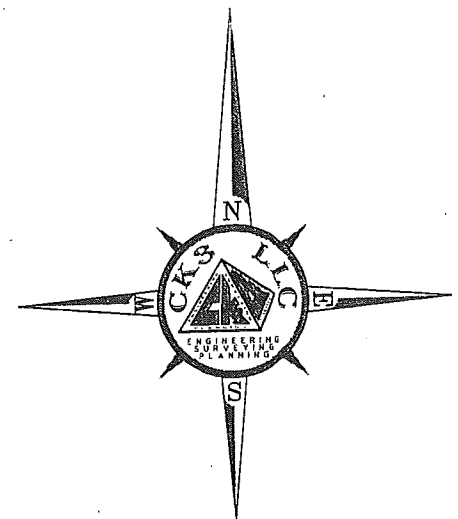

1/8 MILE (660') 0 1/8 MILE (660') 1/4 MILE (1320')

SCALE 1" = 1/8 MILE


ALL DISTANCES SHOWN HERE ARE IN FEET UNLESS NOTED OTHERWISE

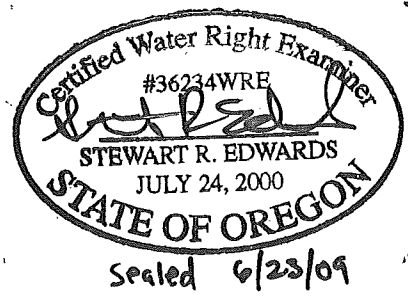

RECEIVED
JUN 29 2009
WATER RESOURCES DEPT
SALEM, OREGON

DISCLAIMER

I, STEWART R. EDWARDS, HEREBY CERTIFY: THAT THIS MAP WAS MADE TO BE PART OF THE APPLICATION FOR WATER RIGHTS. SECTIONAL LINES SHOWN ARE APPROXIMATE AND THIS MAP IS NOT INTENDED FOR ANY OTHER USE AND DOES NOT GUARANTEE LAND OWNERSHIP.

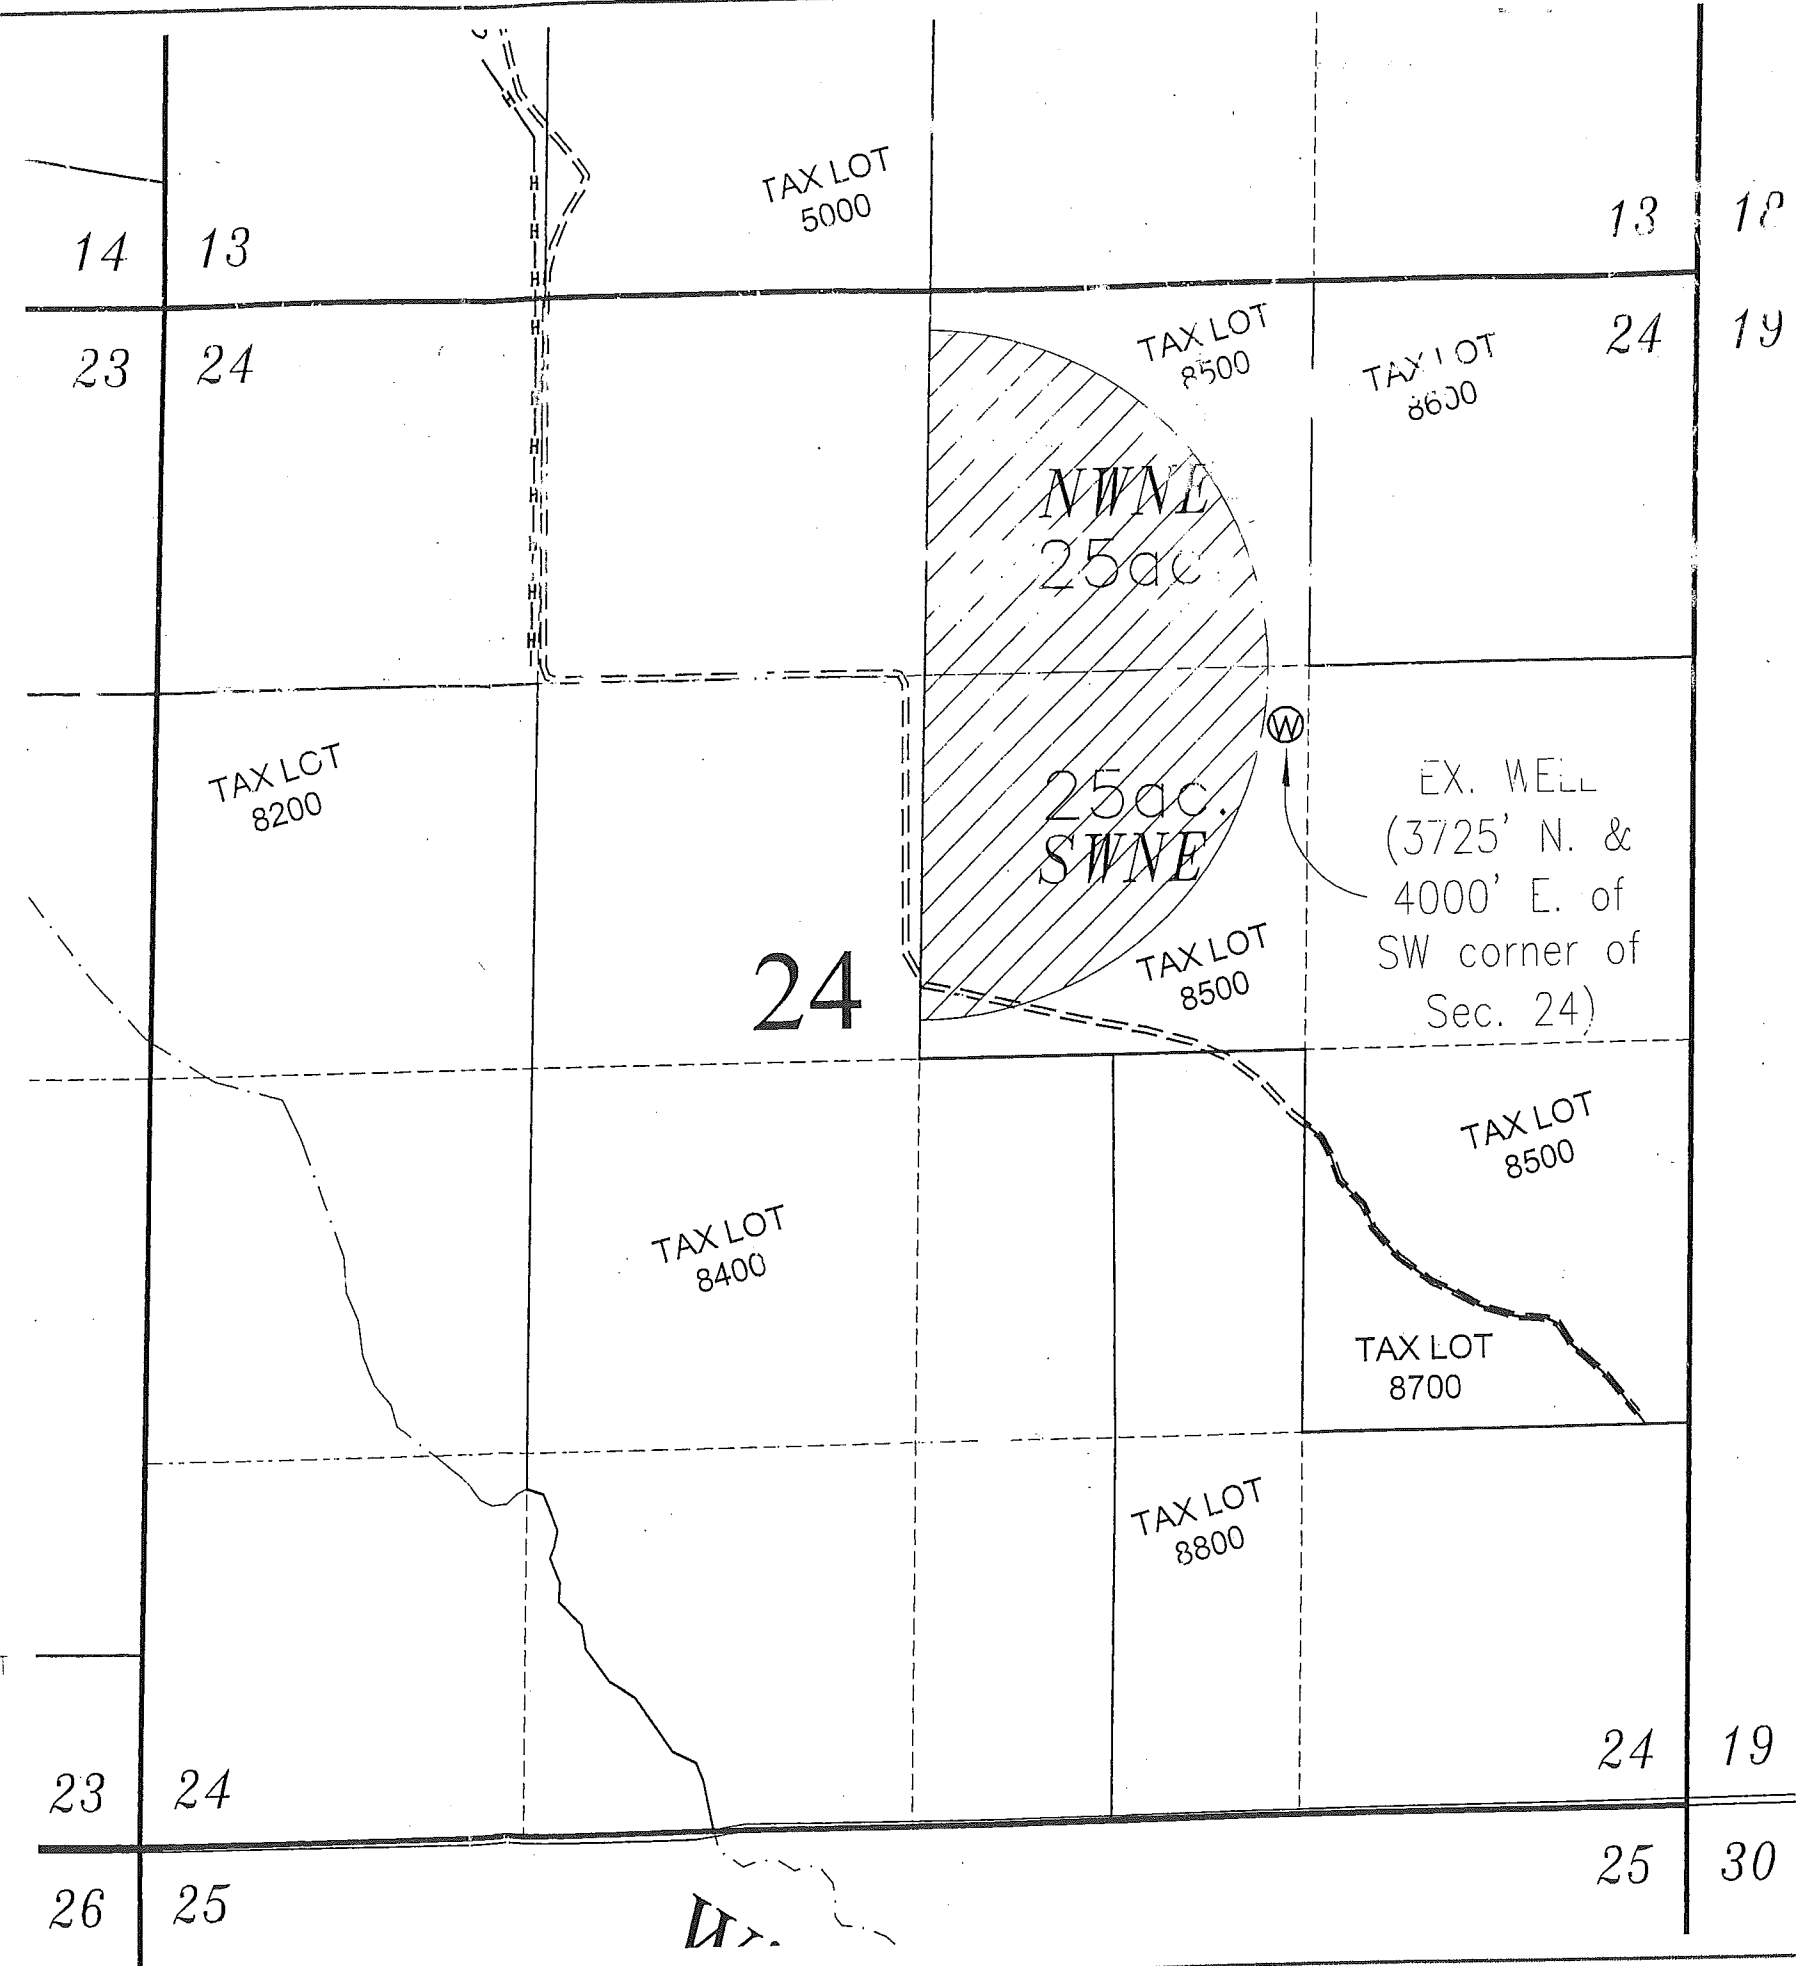

ENG. BY: STU EDWARDS
DATE: 06/23/09

REVIS: JN L: TE

APPLICATION MAP
T 16S, R 43E,
SEC. 24, W.M.
MALHEUR COUNTY, OREGON

AARON ARRIOLA
2445 12 AVE. EAST
VALE, OREGON 97918

CK3, LLC
368 S.W. 5th Avenue
Ontario, Oregon 97914
Phn: (541) 889-5411
Fax: (541) 889-2074

CIVIL-STRUCTURAL-ELECTRICAL
ENGINEERING, SURVEYING & PLANNING

WR-1
SHEET: 1 OF 1
JOB: CO-08021

THIS DRAWING, & ALL INFORMATION HEREIN, REMAIN THE PROPERTY OF CK3, LLC. ALL RIGHTS ARE EXPRESSLY RESERVED & IT MAY NOT BE REPRODUCED IN WHOLE OR IN PART WITHOUT THE WRITTEN CONSENT OF CK3, LLC.