



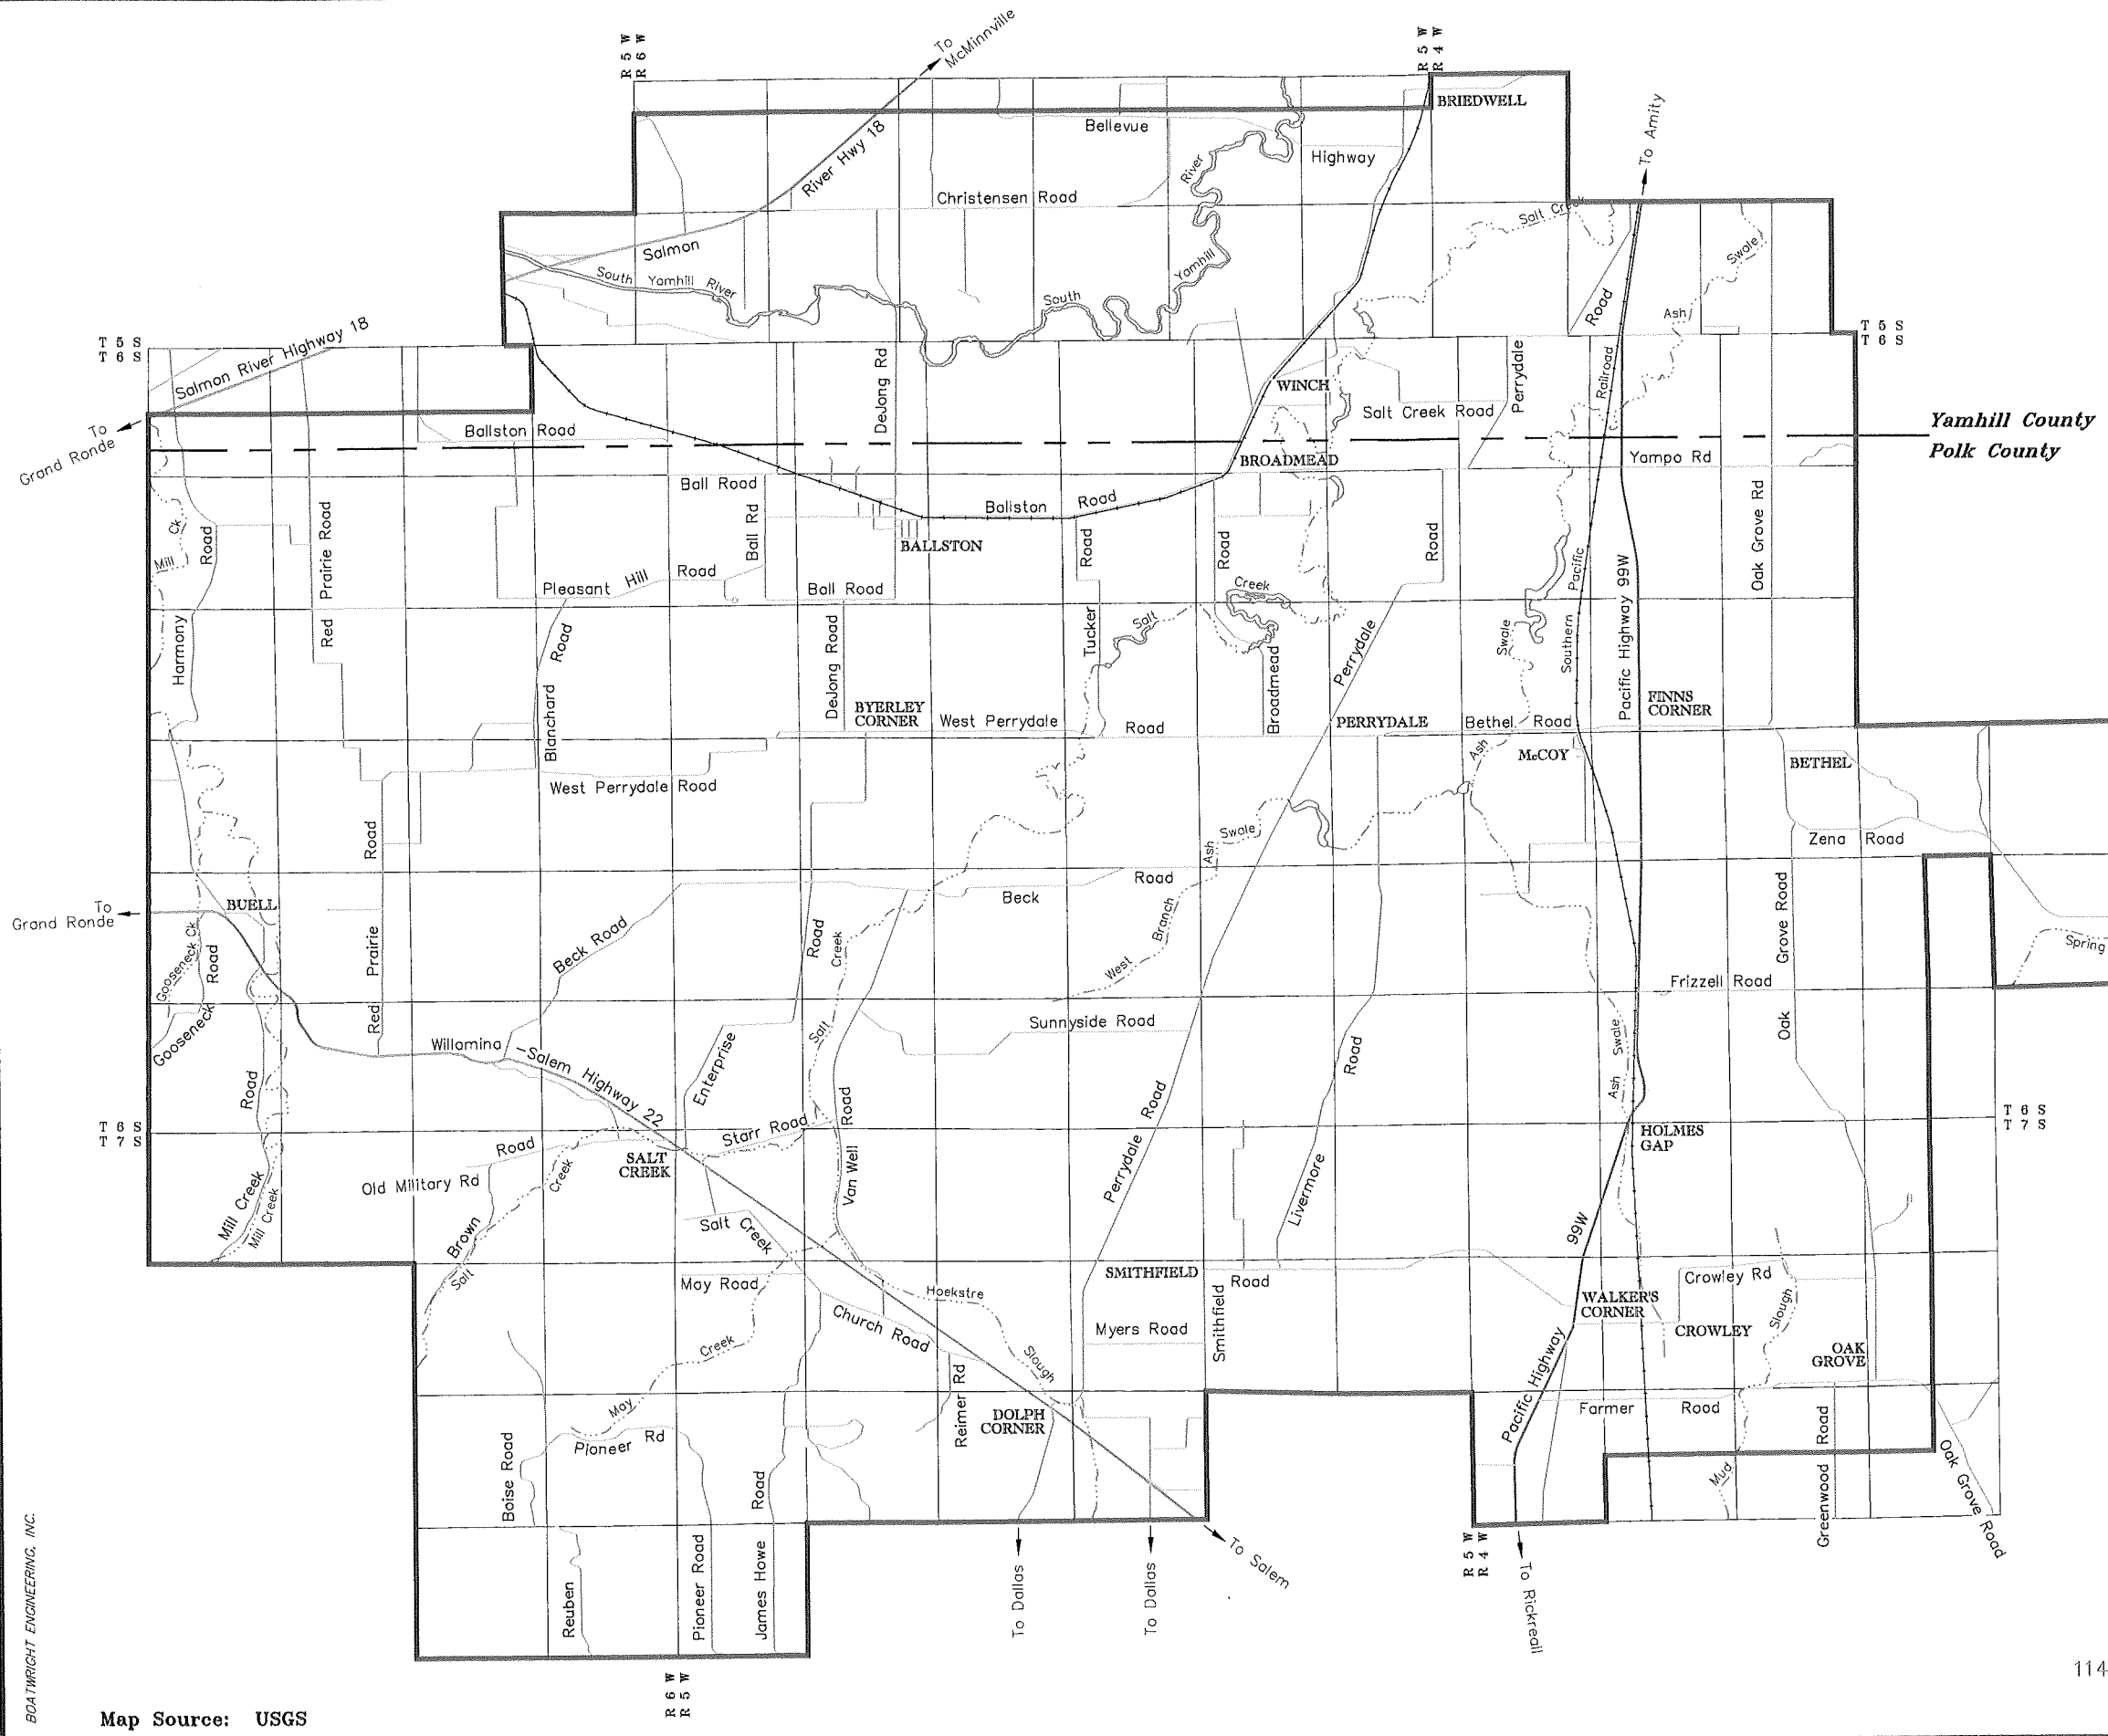



Legend

— WATER RIGHT PERMIT BOUNDARY (Service Area)

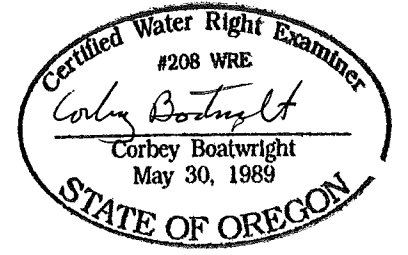

RENEWAL DATE: 12-31-09

RECEIVED
OCT 29 2008
 WATER RESOURCES DEPT
 SALEM, OREGON

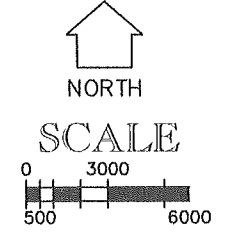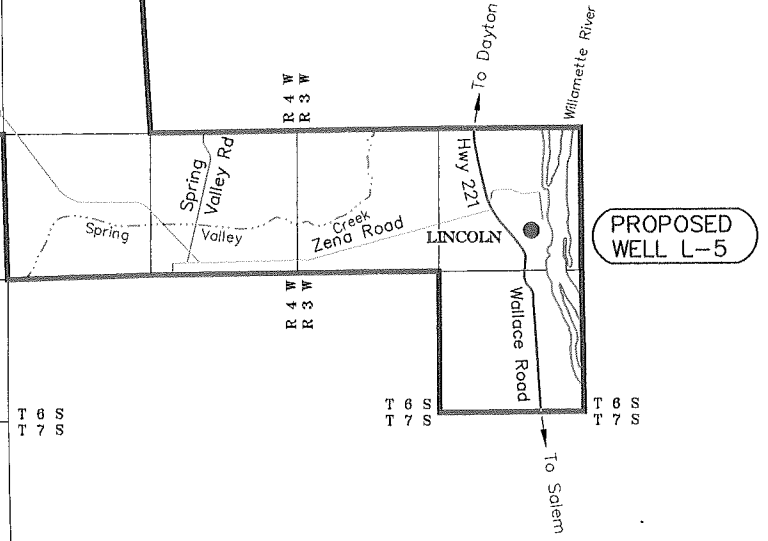

Existing Service Area & Water Right Permit Boundary

Perrydale Domestic Water Association
 11475 West Perrydale Road Amity, Oregon 97101
 OCTOBER 28, 2008

BOATWRIGHT ENGINEERING, INC.

Map Source: USGS

App No E-17130

T6S, R3W, WM


POLK COUNTY

RECEIVED

OCT 28 2008

WATER RESOURCES DEPT
SALEM, OREGON

TAX LOT:
6 3W 29 03300

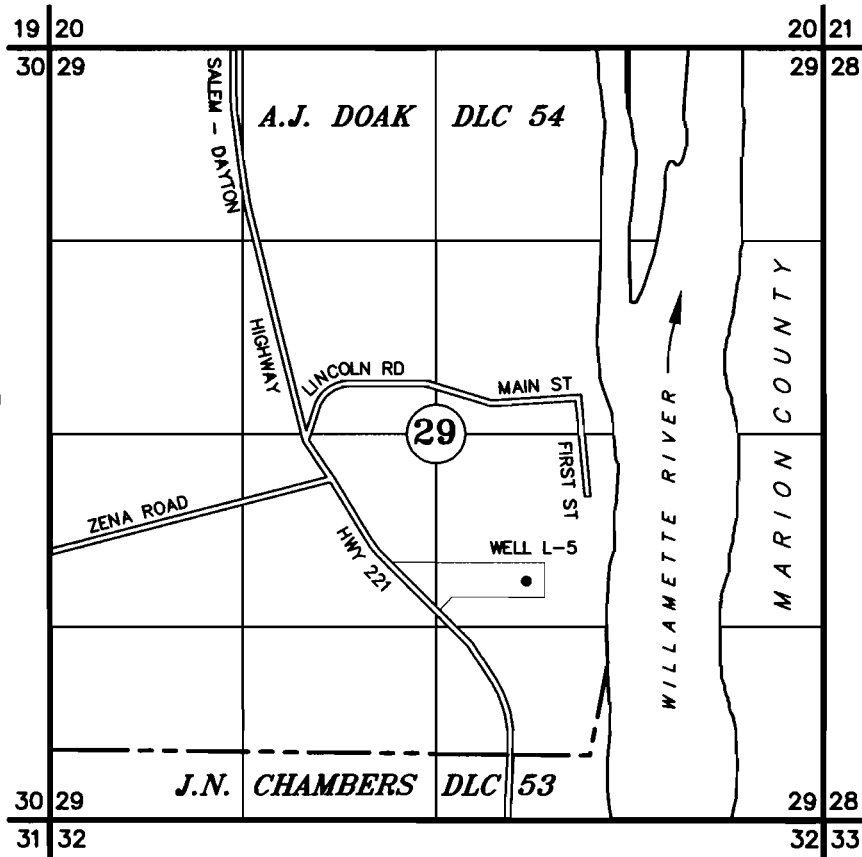

WELL L-5: 1190' N AND 430' W OF THE SE CORNER A.J. DOAK DLC 54

APPLICATION TO APPROPRIATE SURFACE WATER

UNDER

Application No. G-17130


Permit No. _____

IN THE NAME OF

PERRYDALE DOMESTIC WATER ASSOCIATION

AUGUST 26, 2008

SCALE: 1" = 1320'

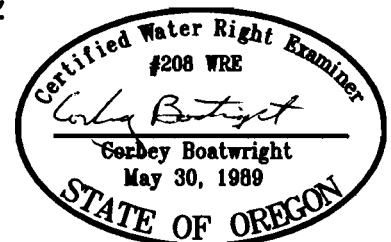

NOTE: This map is not intended to provide legal dimensions or locations of property ownership lines.

EXPIRES 12-31-09