


T. 3S. R3W., W.M.

THE STABLES  
SECTIONS 13, 14 AND 23,  
ALL IN TAX LOT 3100, SECTION 14,  
ALL IN M. HALL DLC #72  
YAMHILL COUNTY  
SUNNYCREST ROAD

RECEIVED

JUN 16 2011

WATER RESOURCES DEPT  
SALEM, OREGON

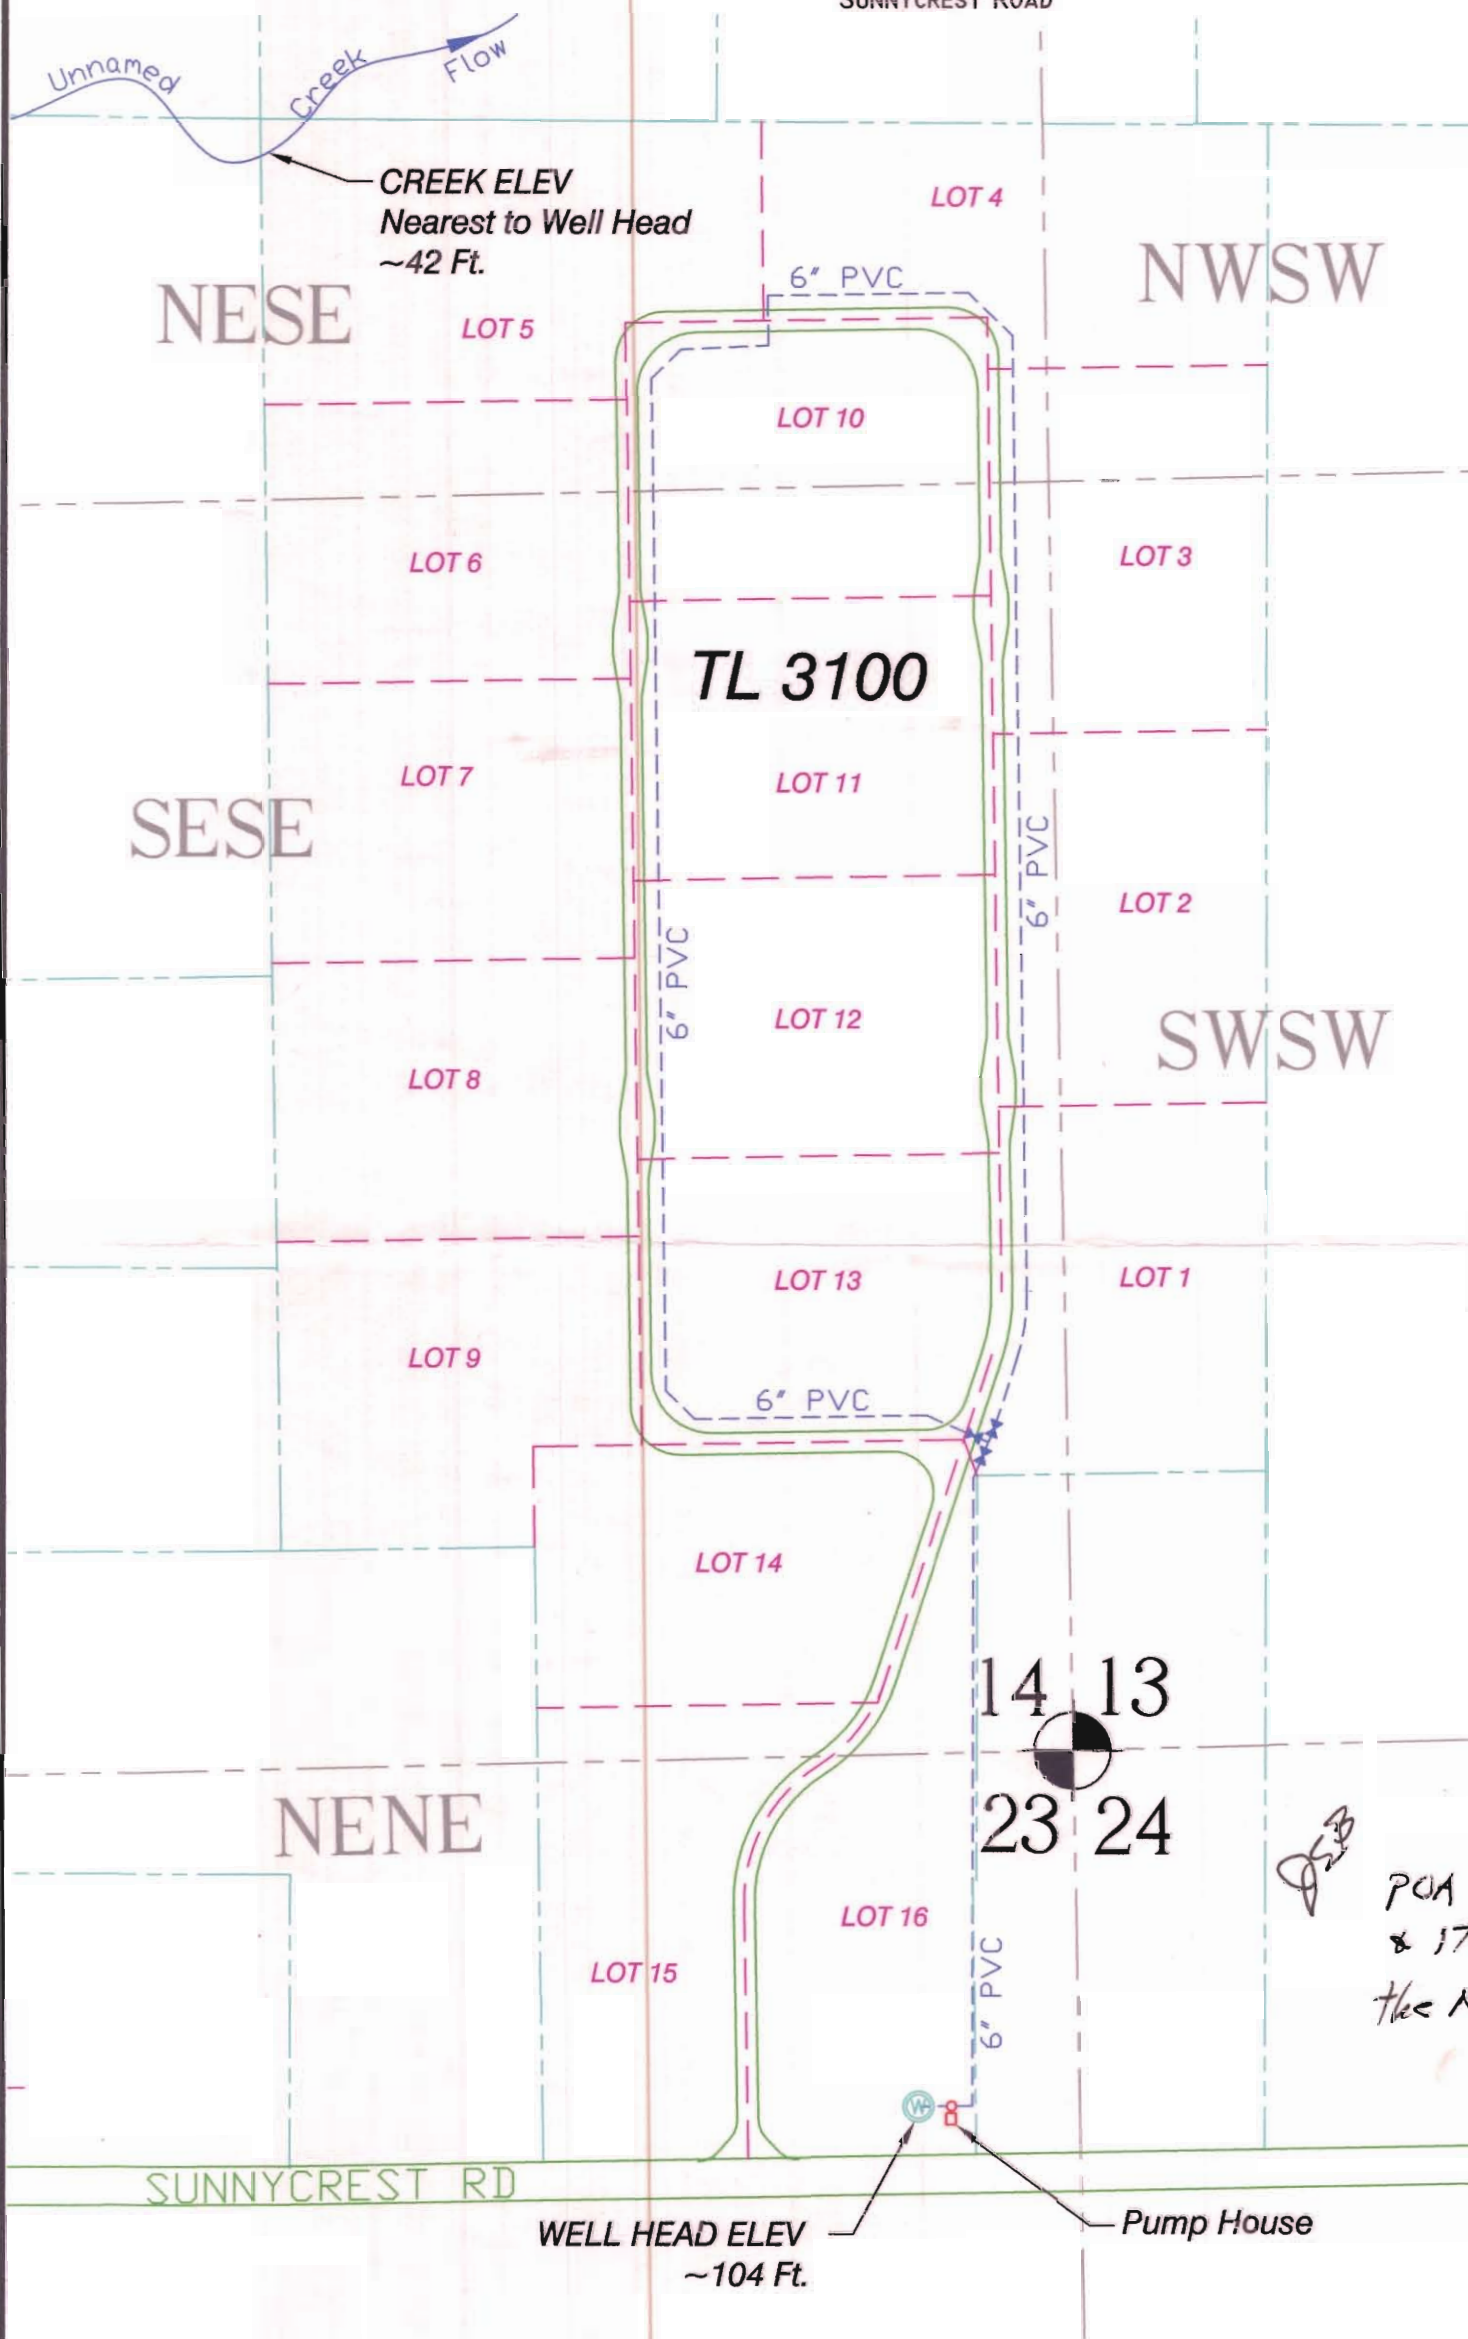

PREPARATION OF THIS MAP IS FOR  
THE PURPOSE OF SHOWING A  
PROPOSED WATER SERVICE AREA  
FOR QUASI-MUNICIPAL USE.