



BONANZA SCHOOL GROUNDWATER APPLICATION MAP

NW 1/4 SW 1/4, SEC. 10
T39S, R11E, W.M.

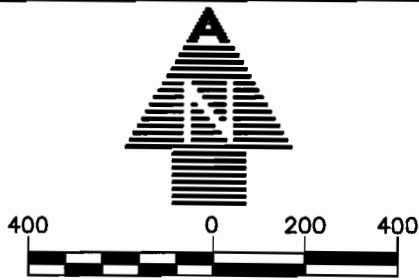

RECEIVED
JAN 17 2012
WATER RESOURCES DEPT
SALEM OREGON

**PROJECT
LOCATION**

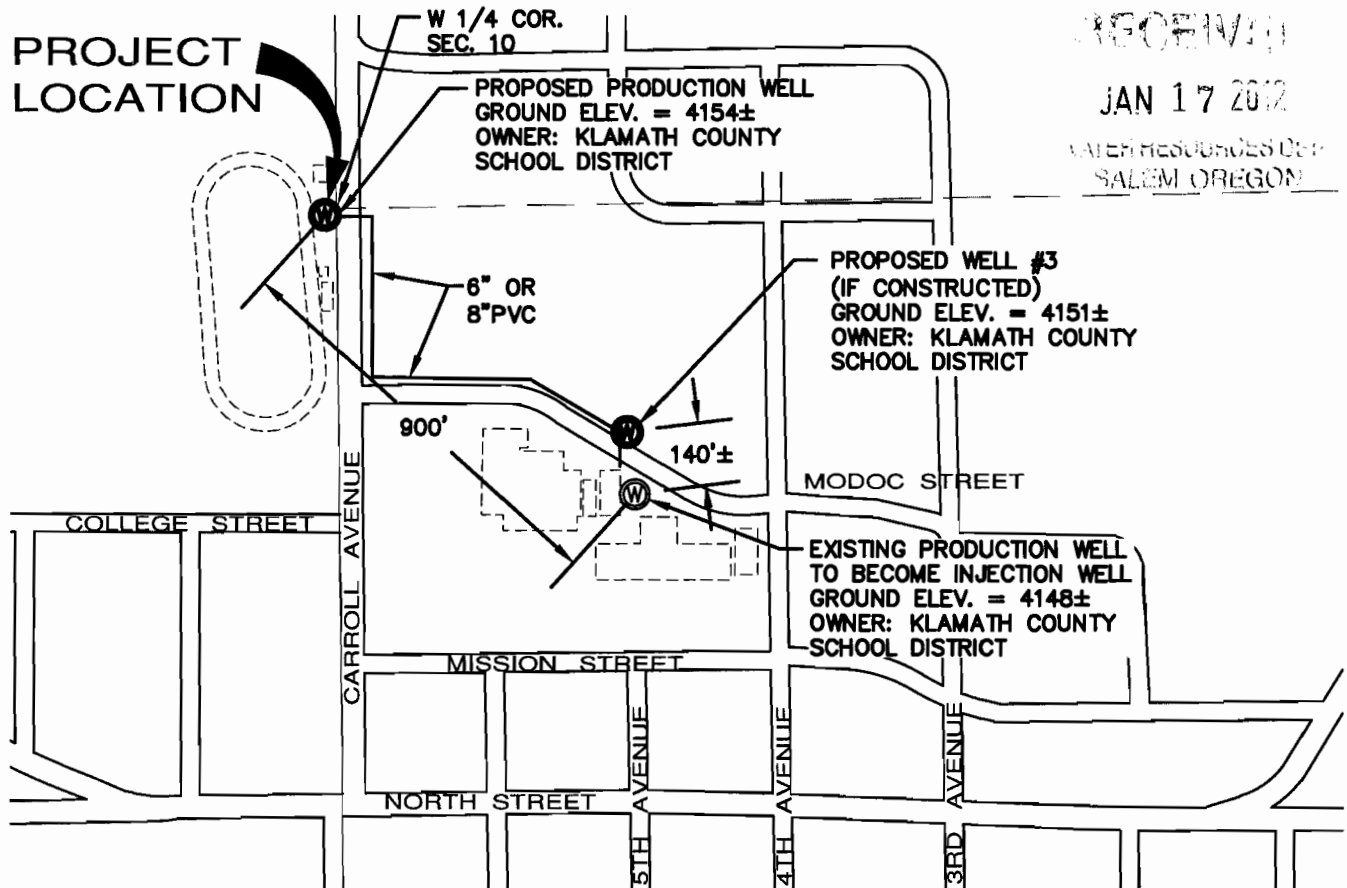

EXISTING PRODUCTION WELL #1 LOCATION:
1,990'± NORTH AND 640'± EAST OF THE
SOUTHWEST CORNER SECTION 10.

PROPOSED PRODUCTION WELL #2 LOCATION:
10'± SOUTH AND 25'± WEST OF THE
WEST 1/4 CORNER SECTION 10.

**PROPOSED PRODUCTION WELL #3 LOCATION:
(IF CONSTRUCTED)**
500'± SOUTH AND 620'± EAST OF THE
WEST 1/4 CORNER SECTION 10.

LEGEND

- 1/4 1/4 LINE
- TAX LOT LINE
- - - - EXISTING
- ⊙ EXISTING PRODUCTION WELL
- ⊙ PROPOSED WELL

NOTE:
A WAIVER IS REQUESTED FOR THE
REQUIREMENT OF SHOWING LOT LINES AND
LABELING TAX LOTS DUE TO THE SCALE OF
THE DRAWING AND THE AMOUNT OF TAX
LOTS WHICH ARE PRESENT ON THE MAP.
PLEASE SEE ATTACHED TAX MAPS FOR LOT
INFORMATION.

ADKINS
SINCE 1983

CONSULTING
ENGINEERS, INC.

Engineers ▲ Planners ▲ Surveyors

2950 Shasta Way · Klamath Falls, Oregon 97603 · (541) 884-4868 · FAX (541) 884-5335
Klamath Falls, Oregon

BONANZA SCHOOLS
GROUNDWATER
APPLICATION MAP

KLAMATH COUNTY SCHOOL DISTRICT

KLAMATH COUNTY, OREGON