



RECEIVED

MAR 21 2012
 WATER RESOURCES DEPT
 SALEM, OREGON

3882-INDEX

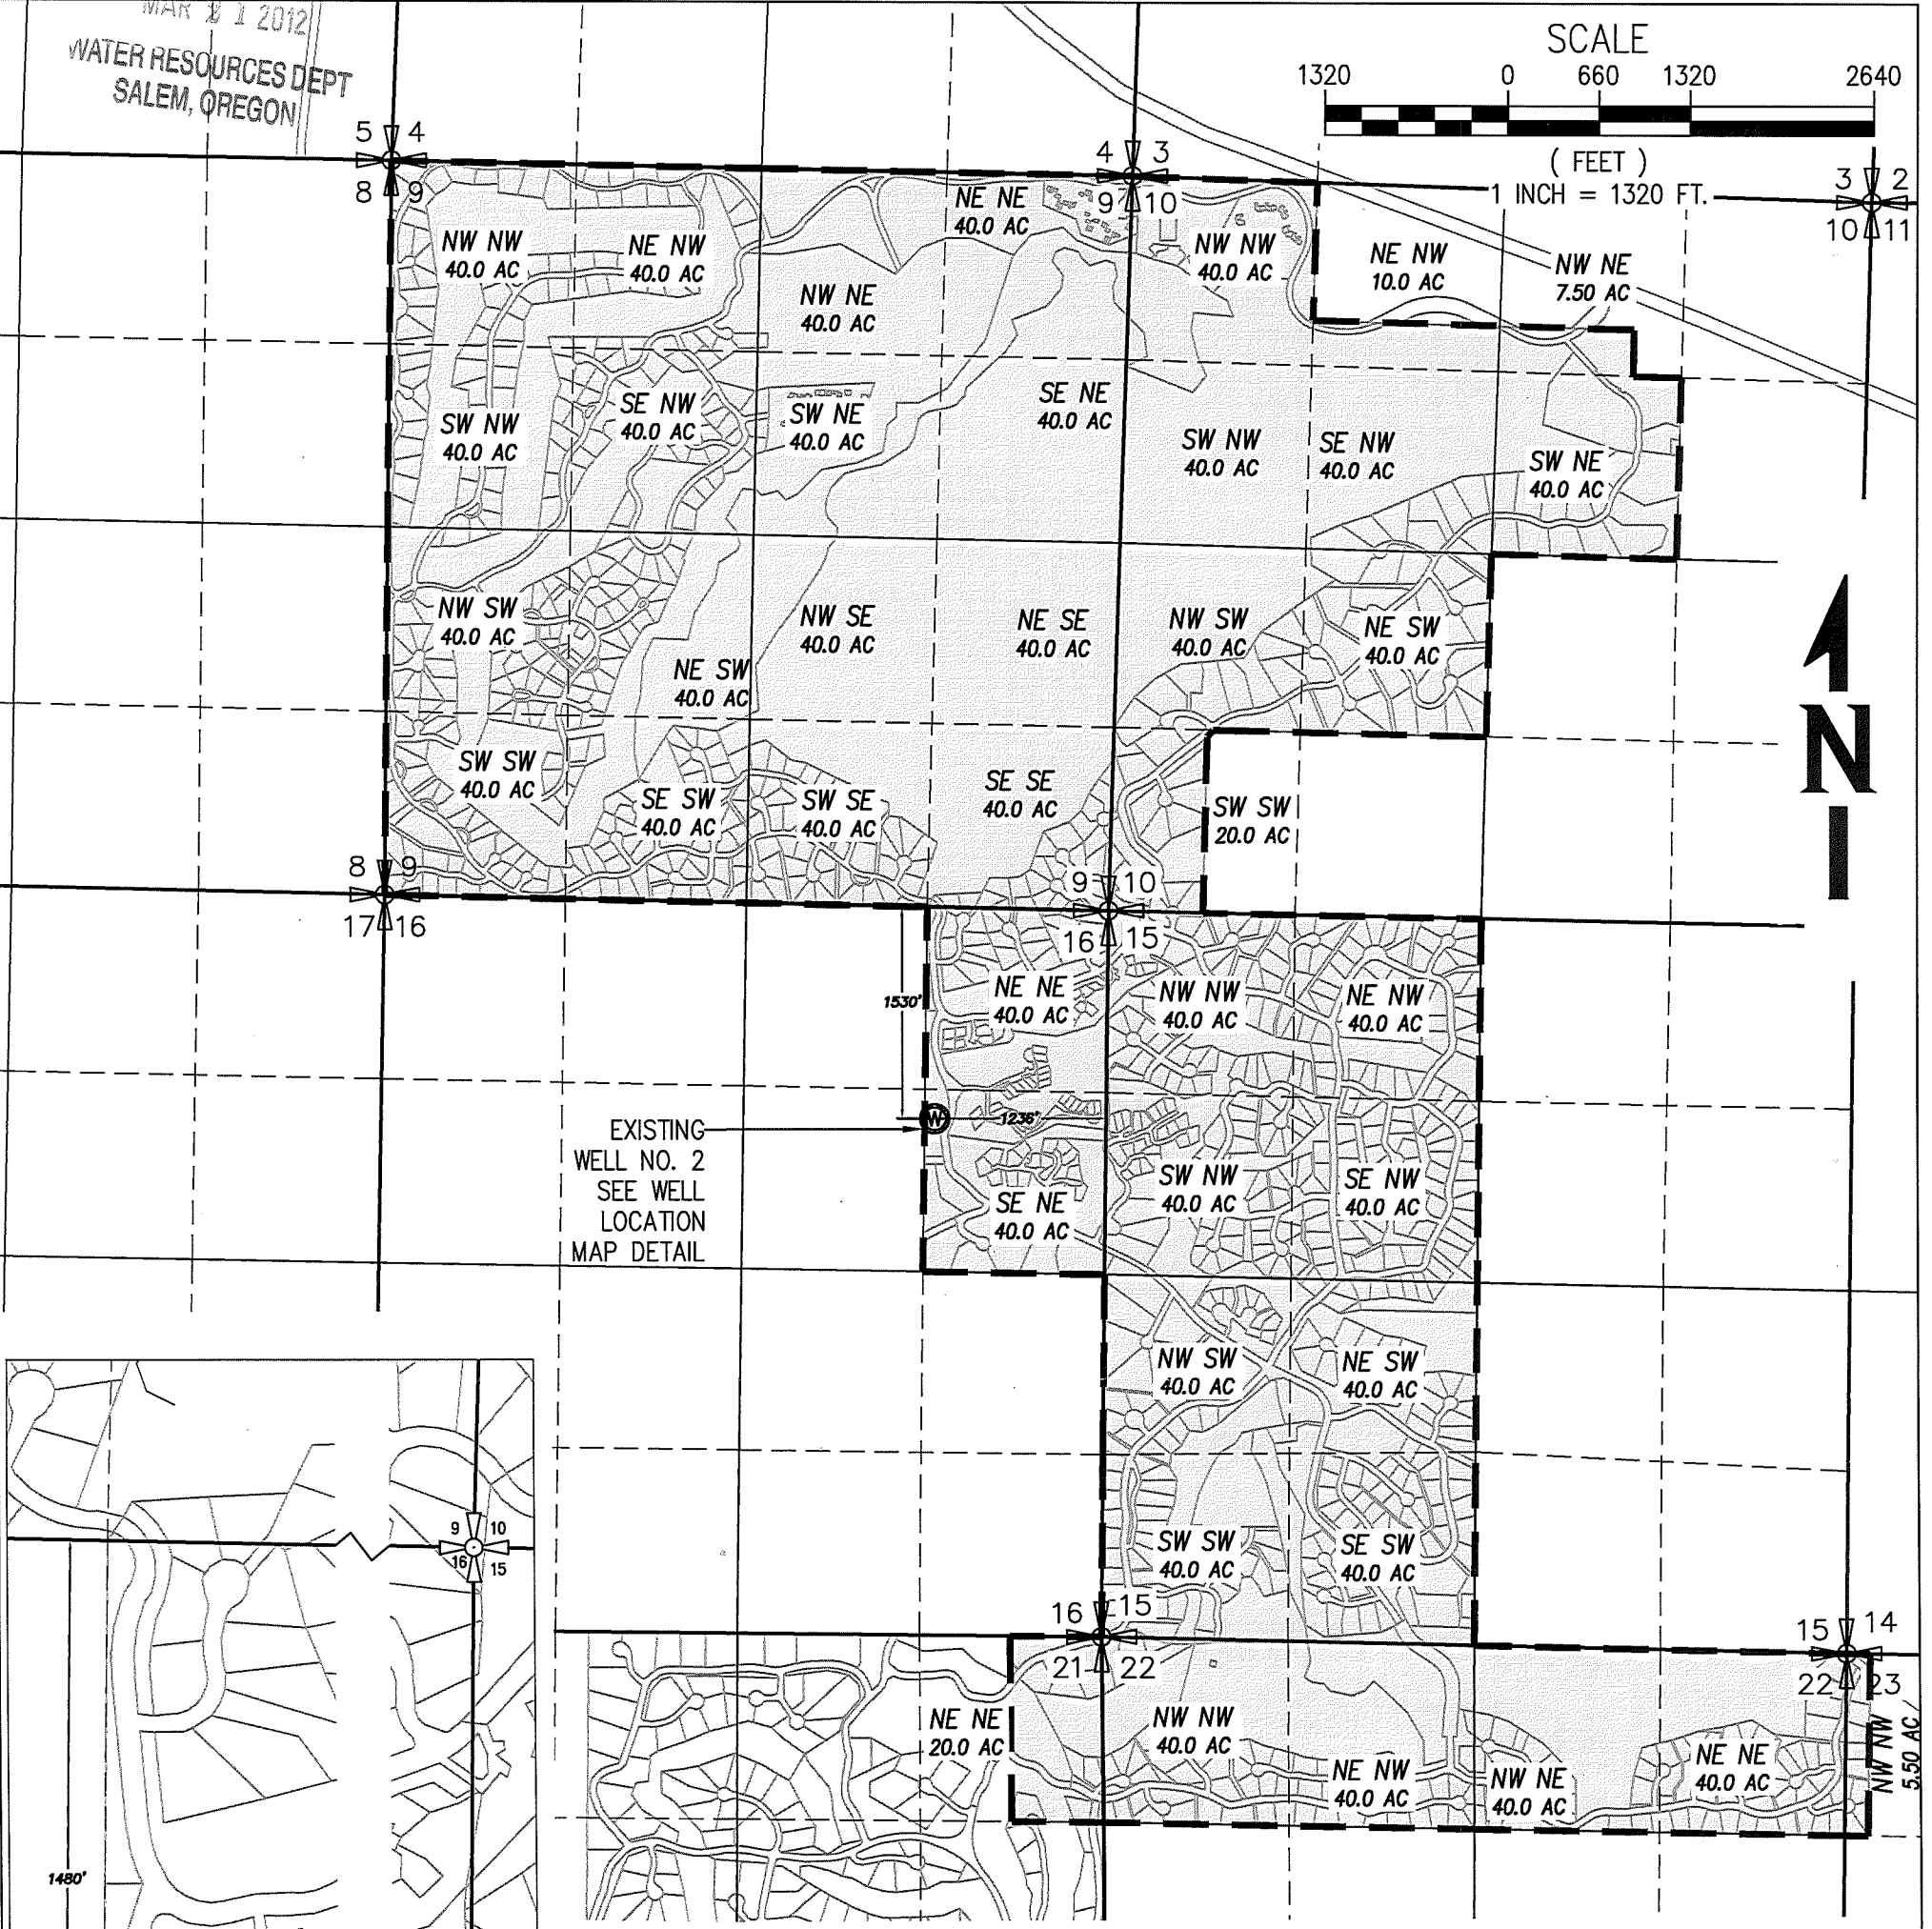

EXISTING
 WELL NO. 2
 SEE WELL
 LOCATION
 MAP DETAIL

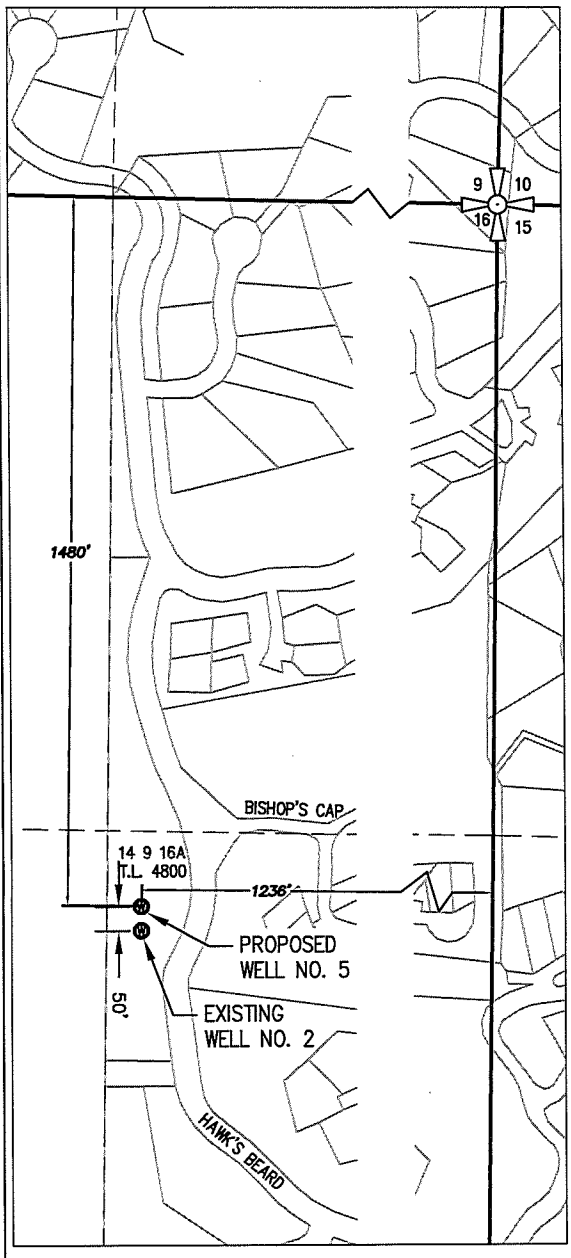

WELL LOCATION MAP DETAIL
 1"=400'

MAP OF AREA OF USE
 1"=1320'

LEGEND

- WELL LOCATION
- SECTION LINE
- QUARTER SECTION LINE
- SIXTEENTH SECTION LINE
- AREA OF USE FOR DOMESTIC WATER PERMIT (G 6796) PRIORITY DATE - 6/25/75
- SECTION CORNER

NOTE: THIS MAP WAS PREPARED FOR THE PURPOSE OF IDENTIFYING THE LOCATION OF WATER RIGHTS. THIS MAP IS NOT INTENDED TO PROVIDE LEGAL DIMENSIONS OR LOCATIONS OF PROPERTY OWNERSHIP LINES.

PA1	PERMIT NO. G-6796		PERMIT AMENDMENT MAP T 11382		BLACK BUTTE RANCH PROPERTY MANAGEMENT CORPORATION	
	PROJECT NUMBER 035602	DRAWING FILE NAME 35602-LAND-WR-6796 PERMIT AMEND	SCALE AS SHOWN			
SHEET INFO			REVISIONS			
DESIGNED:	SCC	NO.	BY	DATE	REMARKS	
DRAWN:	JEF/NWB					
CHECKED:						
APPROVED:						
LAST EDIT:	2/21/2012					
PLOT DATE:	2/21/2012					
SUBMITTAL:						

WHPacific
 123 SW Columbia Street
 Bend, OR 97702
 541-388-4255 Fax 541-388-4229
 www.whpacific.com