



Scale $1" = 1320'$
($4" = 1 \text{ mile}$)

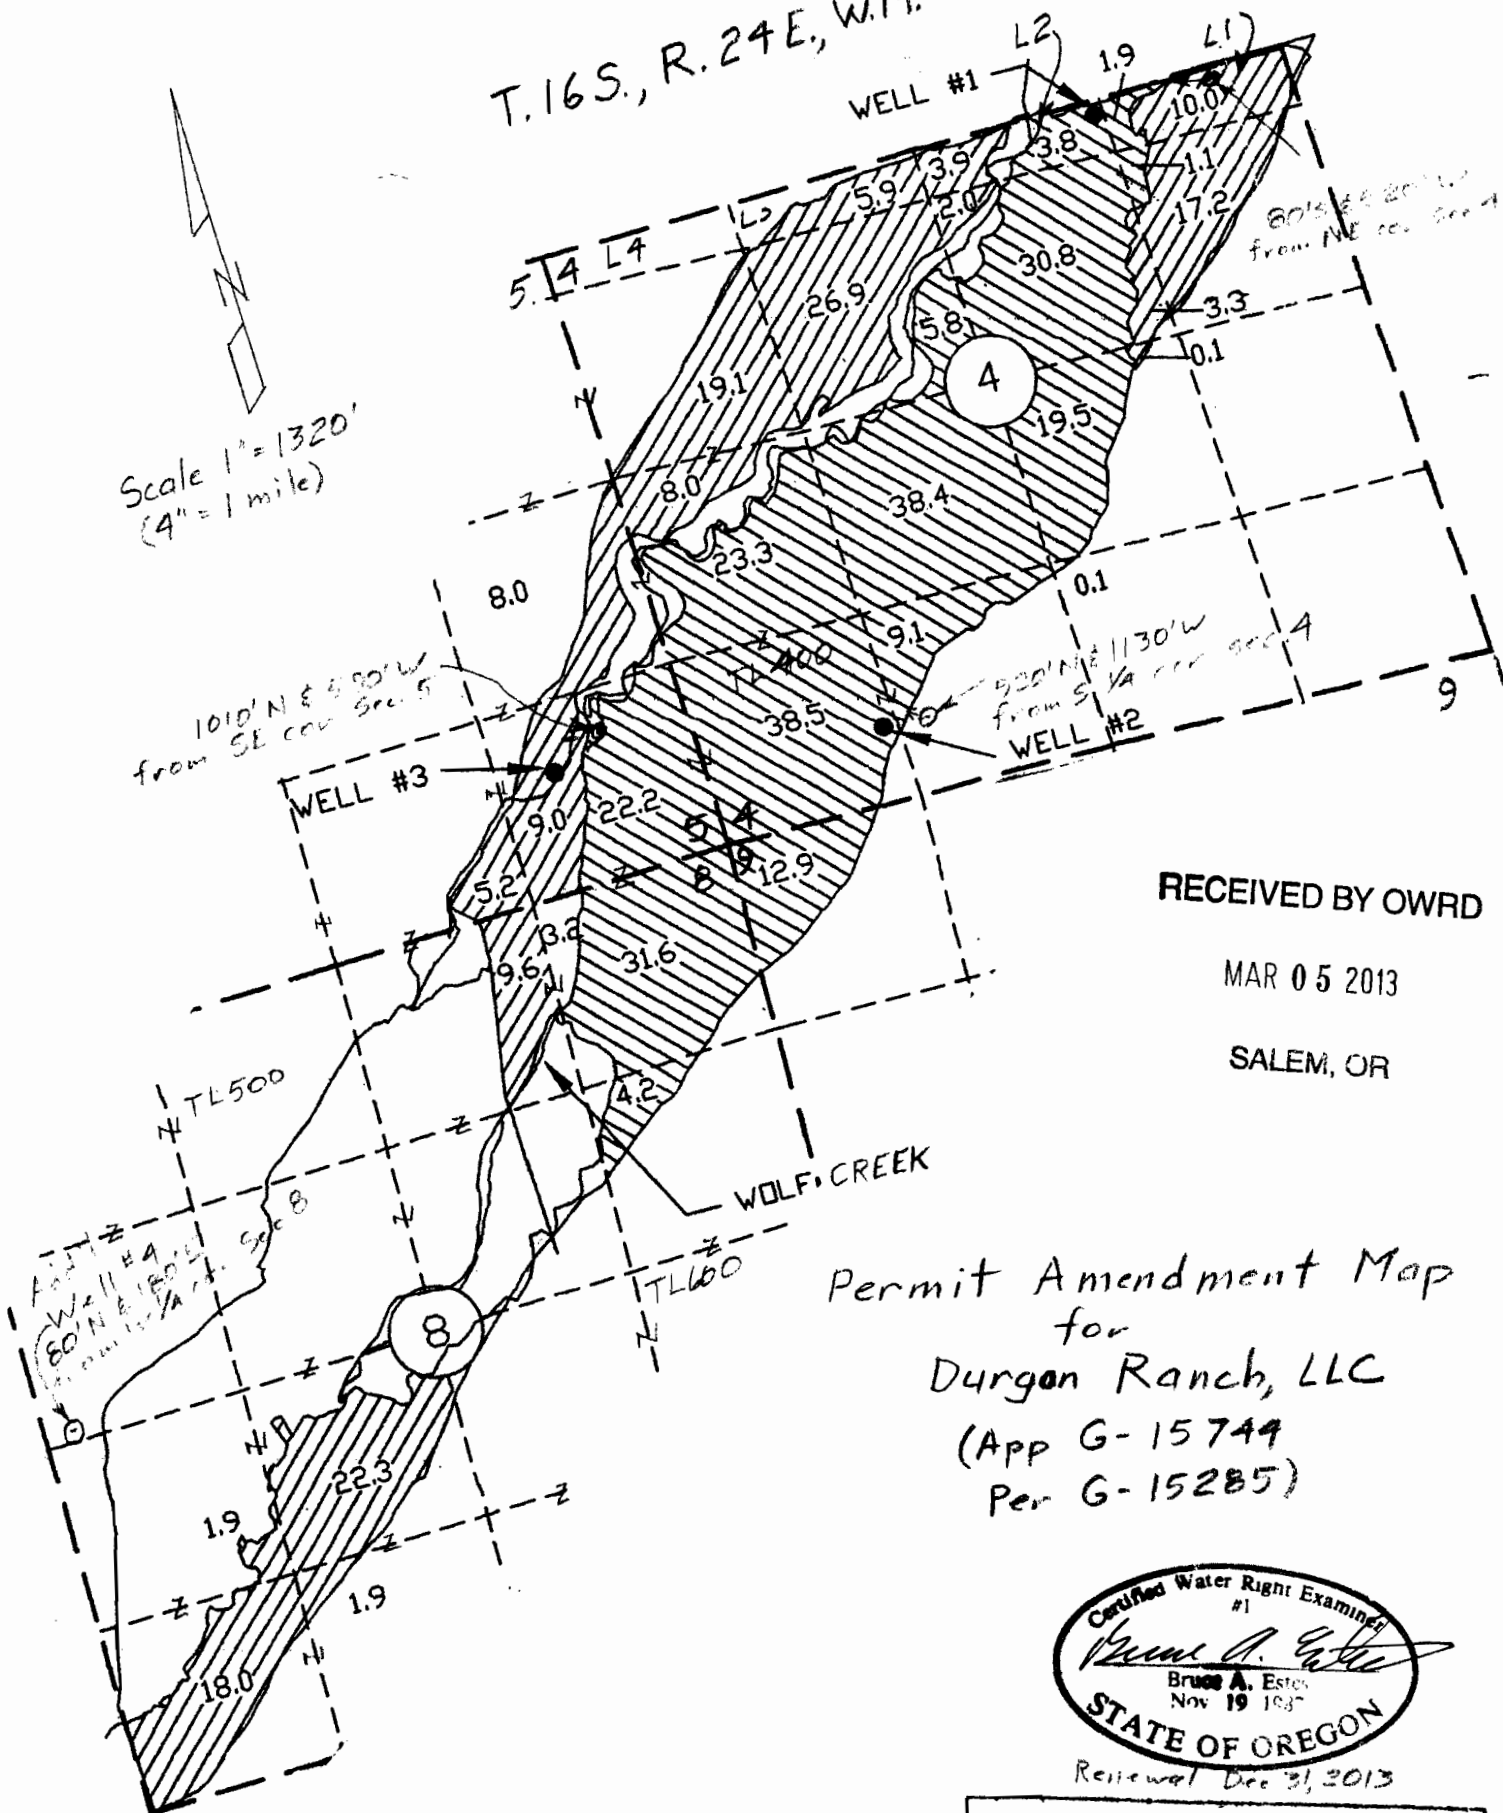

SALEM, OR

Permit Amendment Map
for
Durgon Ranch, LLC
(App G-15744
Per G-15285)

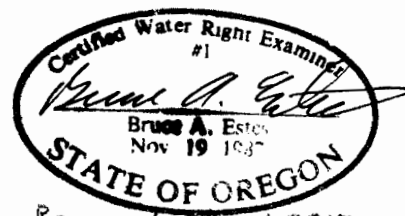

Renewed Dec 31, 2013

ESTES SURVEYS, LLC

~~PO Box 17519~~
~~Salem, OR 97305-7519~~
~~(503) 585-7599~~

60382 Arnold Rd
Bend, OR 97702
(541) 382-7391