


T11S, R4W, W.M.
T11S, R5W, W.M.

PERMIT AMENDMENT MAP

IN THE NAME OF
PINOT GRIS WATER COMPANY
Application G-15311 Permit G-15312

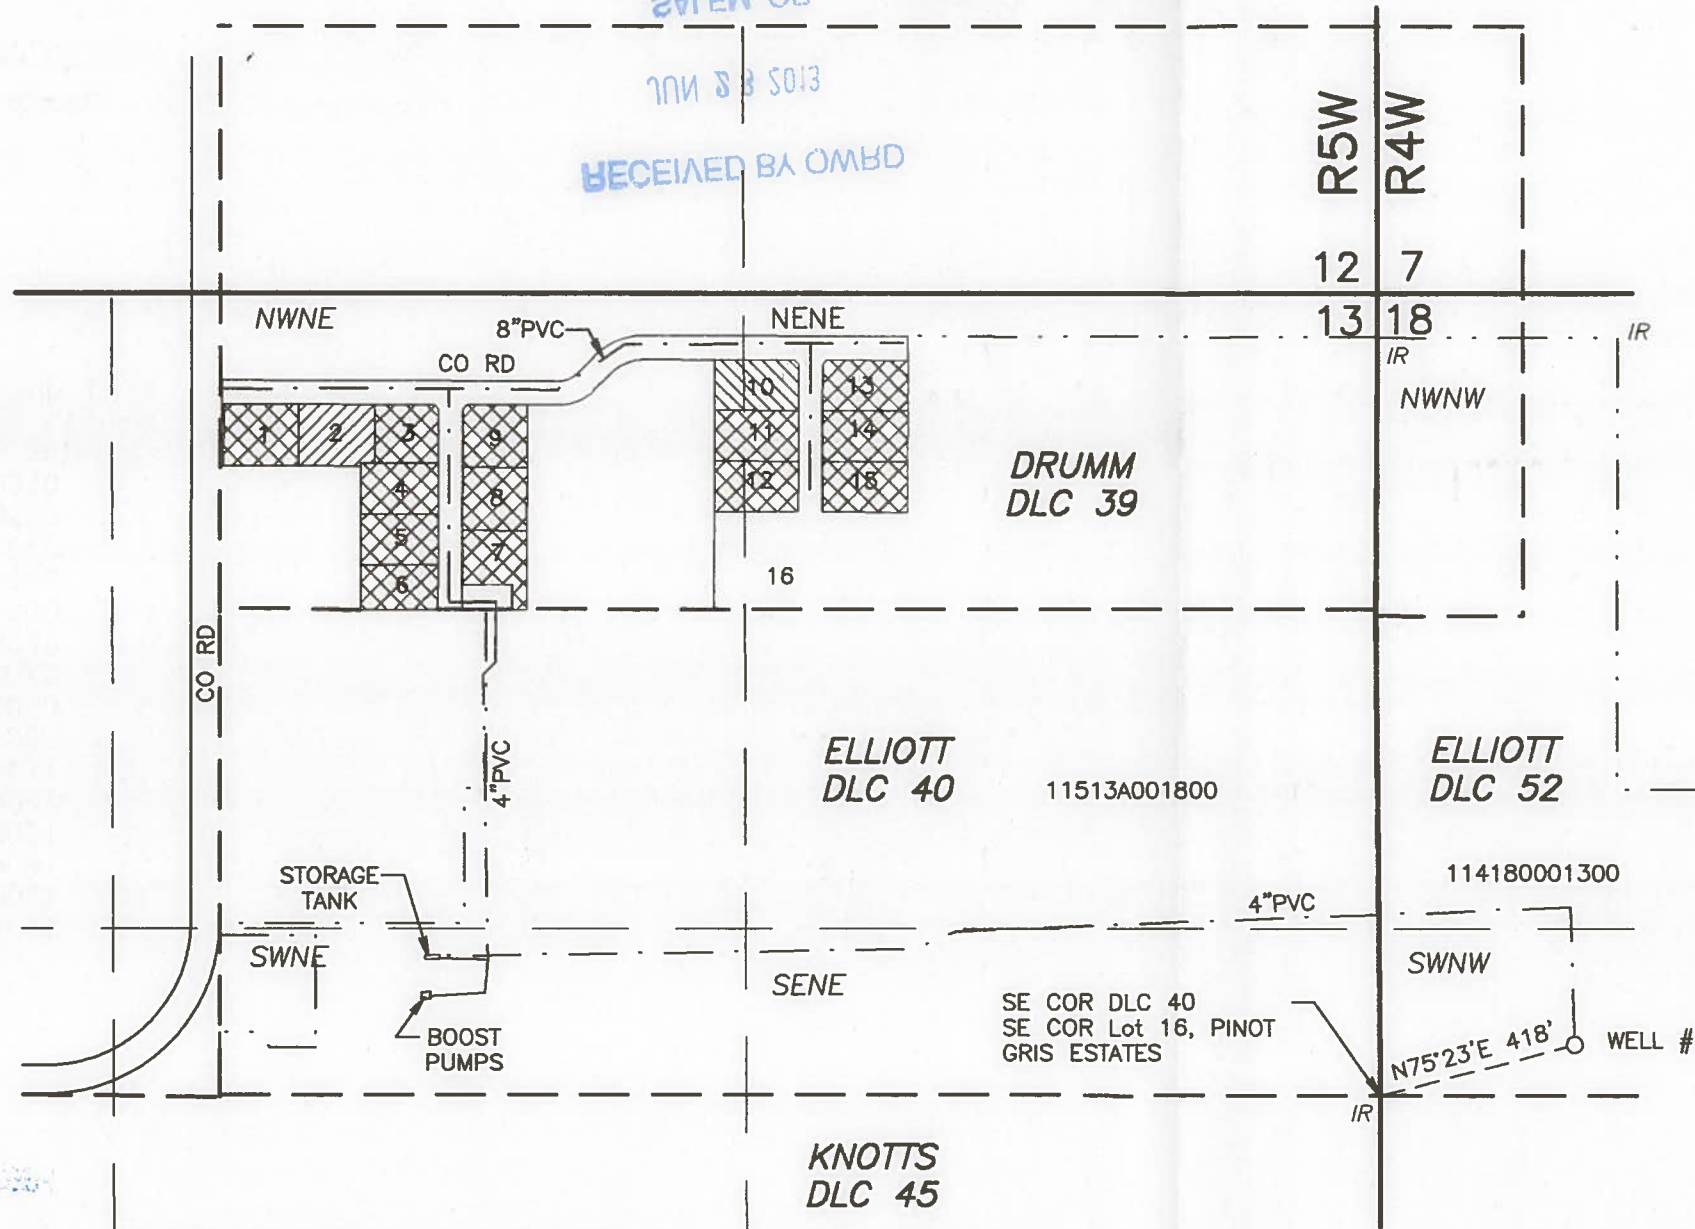

Pinot Gris Estates
Map 11-5-13AB

Lot	Tax Lot
1	0100
2	0200
3	0300
4	0400
5	0500
6	0600
7	0700
8	0800
9	0900
10	1100
11	1200
12	1300
13	1600
14	1500
15	1400





1" = 400'

GRAPHIC SCALE 1" = 400'



WELL #1 - NORTH 106 FT AND EAST 404 FT (N75°23'E 418 FT) FROM THE SE CORNER, ELLIOTT DLC 40, T10S, R5W, W.M.

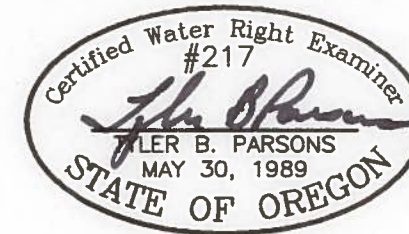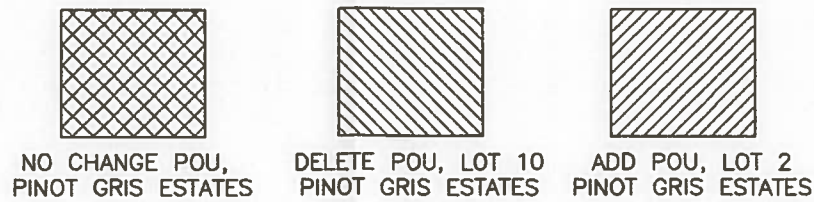

EXP: 12/31/2014

RECEIVED BY OWRD

JAN 04 2013

SALEM, OR

Prepared: 12/30/2012
PARSONS SURVEYING
1915 SE Stone St.
Corvallis, OR 97333
541-752-7515
Project No. 0806/1027

This map is for location of Water Right Application only and does not constitute a boundary survey.