


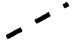


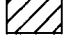
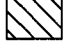

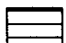



# APPLICATION MAP FOR A PERMIT TO USE GROUNDWATER FOR RUSTIN SMITH

**LEGEND:**

- |   |  |   |
|---|--|---|
|  TAX LOT BOUNDARY   |  REFERENCE CORNER             | REFERENCE CORNER:<br>LOCATED AT THE SE CORNER OF SECTION 16,<br>TOWNSHIP 8 SOUTH, RANGE 40 EAST, W.M. |
|  SECTION BOUNDARY   |  DITCHES                      |   |
|  QUARTER/QUARTER  |  LOCATION OF [PROPOSED] WELLS | BAKER COUNTY TAX LOTS 101, 300, 3200 & 3300   |
|  LANDS WITH PRIMARY WATER RIGHTS UNDER CERTIFICATE 73576, REQUESTING SUPPLEMENTAL RIGHTS FROM PROPOSED NEW WELLS #1, #2, #3 & #4. |  |   |
|  LANDS WITH PRIMARY WATER RIGHTS UNDER CERTIFICATE 4379, REQUESTING SUPPLEMENTAL RIGHTS FROM PROPOSED NEW WELLS #1, #2, #3 & #4.  |  |   |
|  LANDS WITH PRIMARY WATER RIGHTS UNDER CERTIFICATE 4145, REQUESTING SUPPLEMENTAL RIGHTS FROM PROPOSED NEW WELLS #1, #2, #3 & #4.  |  |   |
|  LANDS WITH PRIMARY WATER RIGHTS UNDER CERTIFICATE 73570, REQUESTING SUPPLEMENTAL RIGHTS FROM PROPOSED NEW WELLS #1, #2, #3 & #4. |  |   |
|  LANDS REQUESTING PRIMARY RIGHTS FROM PROPOSED NEW WELLS #1, #2, #3 & #4.   |  |   |

**PROPOSED WELL LOCATIONS:**

WELL #1: LOCATED WITHIN A 100-FT RADIUS OF APPROXIMATELY 50 FEET NORTH & 150 FEET WEST OF THESE CORNER OF SECTION 16, T. 8S., R. 40E., W.M.

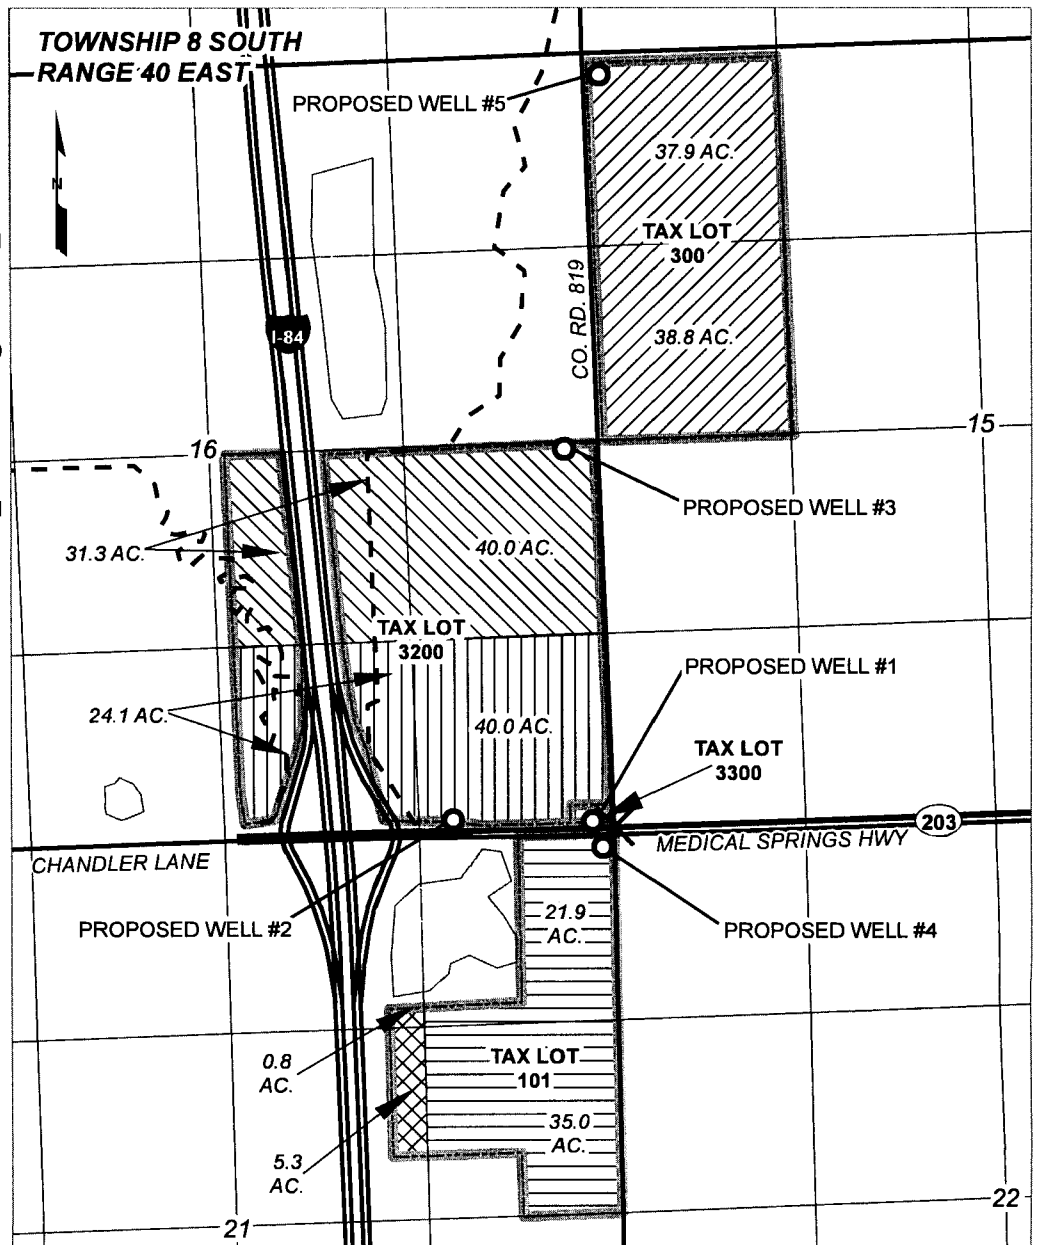
WELL #2: LOCATED WITHIN A 100-FT RADIUS OF APPROXIMATELY 85 FEET NORTH & 1,100 FEET WEST OF THE SE CORNER OF SECTION 16, T. 8S., R. 40E., W.M.

WELL #3: LOCATED WITHIN A 100-FT RADIUS OF APPROXIMATELY 2,615 FEET NORTH & 230 FEET WEST OF THE SE CORNER OF SECTION 16, T. 8S., R. 40E., W.M.

WELL #4: LOCATED WITHIN A 100-FT RADIUS OF APPROXIMATELY 120 FEET SOUTH & 80 FEET WEST OF THE SE CORNER OF SECTION 16, T. 8S., R. 40E., W.M.

WELL #5: LOCATED WITHIN A 100-FT RADIUS OF APPROXIMATELY 5,215 FEET NORTH & 80 FEET EAST OF THE SE CORNER OF SECTION 16, T. 8S., R. 40E., W.M.

1 INCH = 1,320 FEET



RECEIVED BY OWRD

MAR 17 2014

SALEM, OR

APPLICATION NO. \_\_\_\_\_

PERMIT NUMBER \_\_\_\_\_

PREPARATION OF THIS MAP IS FOR THE PURPOSE OF IDENTIFYING THE LOCATION OF THE WATER RIGHT ONLY. THERE IS NO INTENT TO PROVIDE DIMENSIONS OR LOCATIONS OF PROPERTY OWNERSHIP LINES.