

# JOHN VANDEN BRINK PERMIT AMENDMENT APPLICATION MAP FOR PERMIT G-13962 MORROW CO T1S, R24E

AUTHORIZED POINT OF APPROPRIATION  
EXISTING WELL #2  
LOCATED 1020' N AND 300' W FROM THE NE  
CORNER OF SEC 35



PROPOSED POINTS OF APPROPRIATION  
PROPOSED NEW WELL #1  
LOCATED 2200' N AND 1000' W FROM THE  
SE CORNER OF SEC 22  
PROPOSED NEW WELL #2  
LOCATED 3900' N AND 445' E FROM THE SW  
CORNER OF SEC 26  
PROPOSED EXISTING WELL #4  
LOCATED 2435' S AND 1015' W FROM THE  
NE CORNER OF SEC 35

 119.2 AC PERMIT G-13962

RECEIVED BY OWRD

NOV 19 2013

SALEM, OR

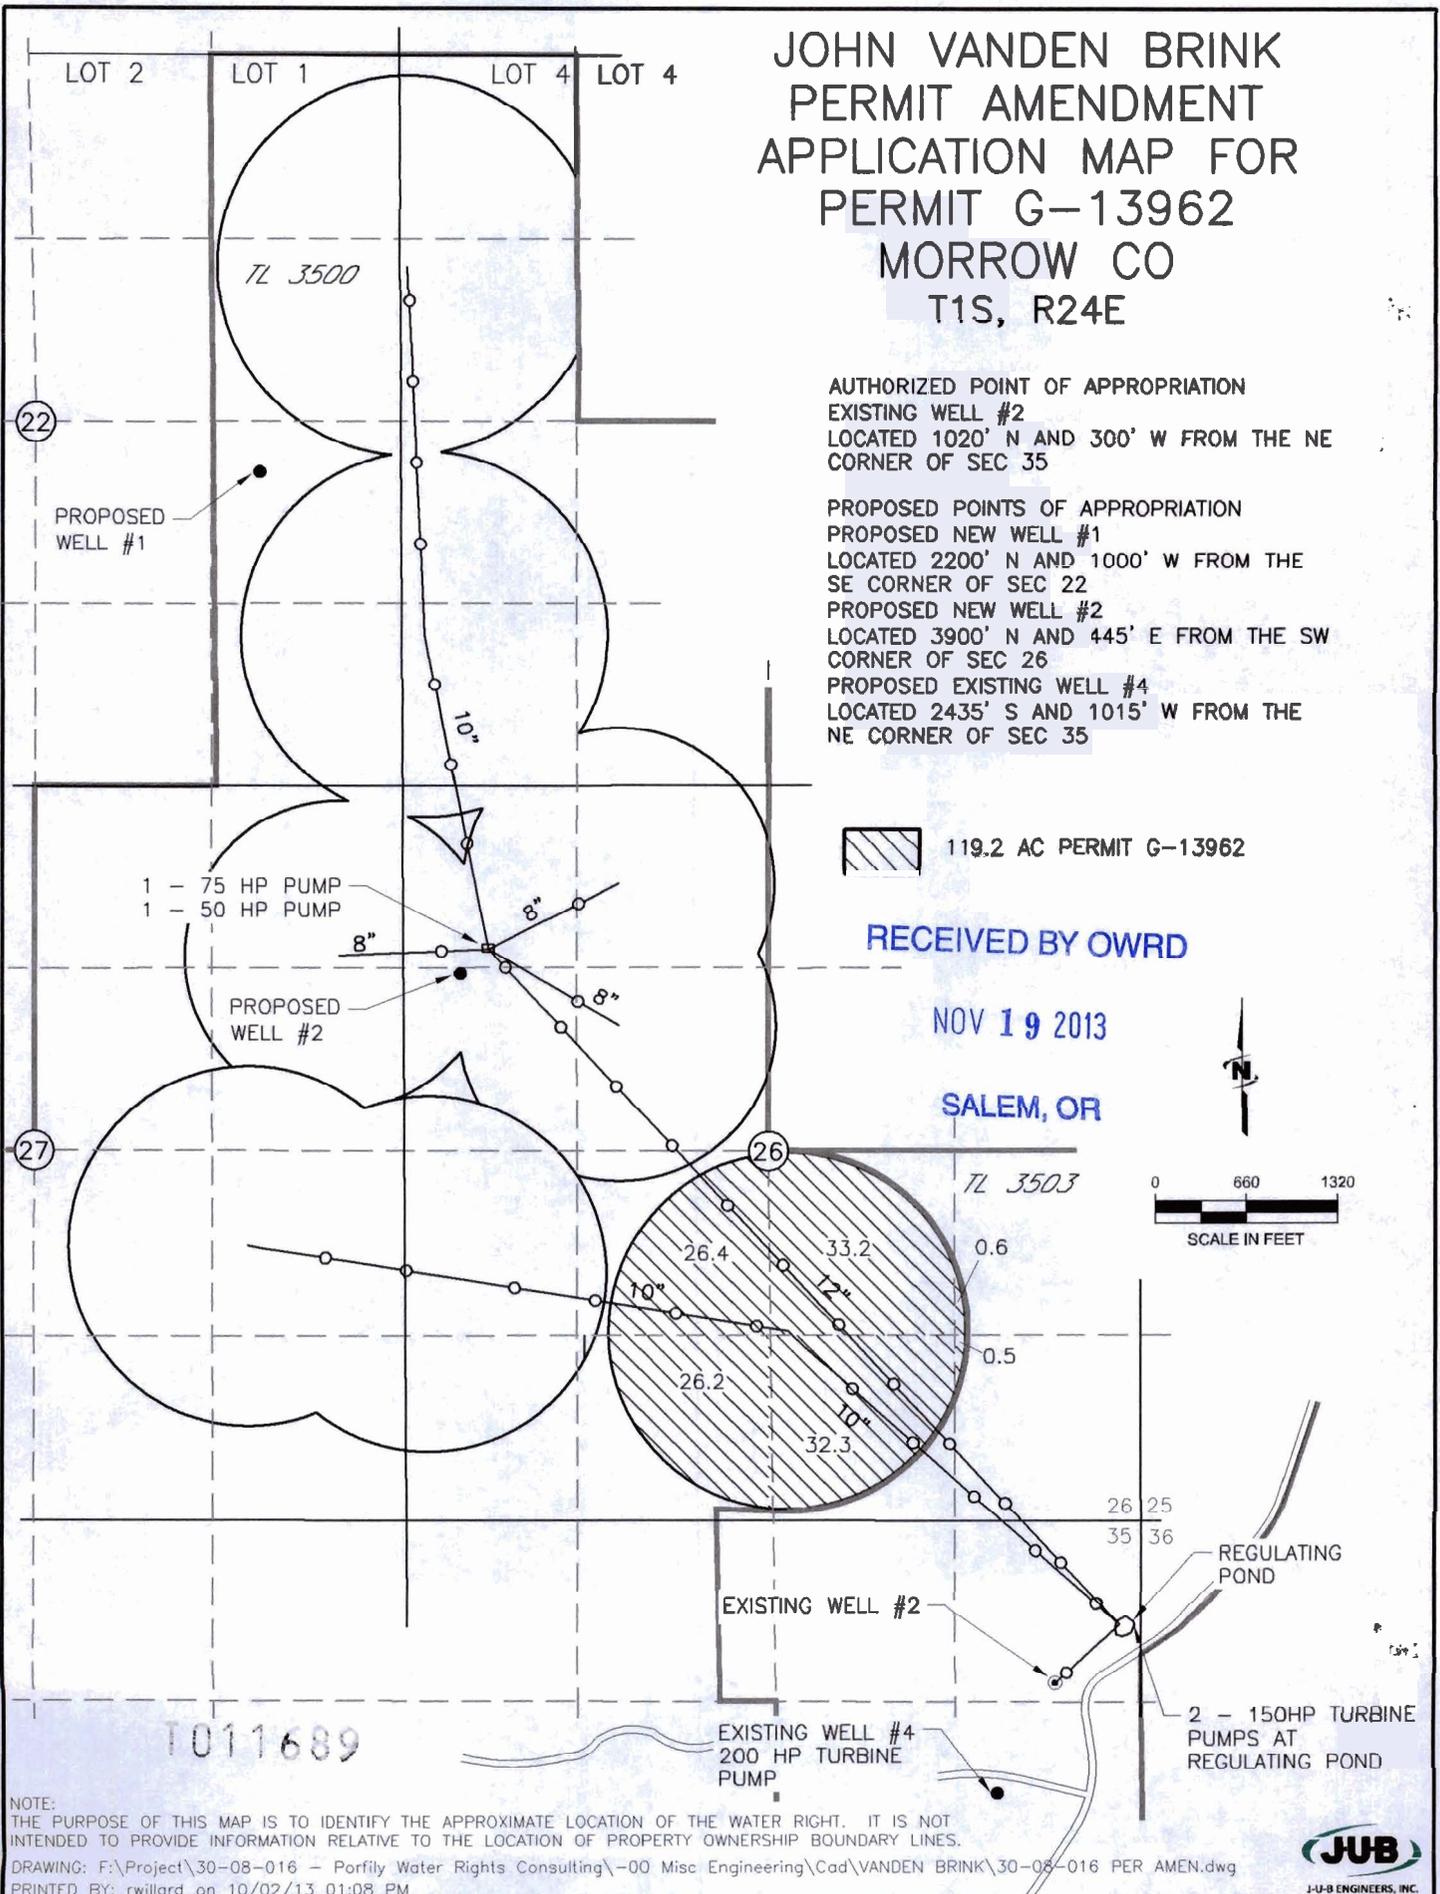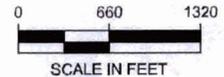

1011689

NOTE:  
THE PURPOSE OF THIS MAP IS TO IDENTIFY THE APPROXIMATE LOCATION OF THE WATER RIGHT. IT IS NOT  
INTENDED TO PROVIDE INFORMATION RELATIVE TO THE LOCATION OF PROPERTY OWNERSHIP BOUNDARY LINES.

DRAWING: F:\Project\30-08-016 - Porfily Water Rights Consulting\00 Misc Engineering\Cad\VANDEN BRINK\30-08-016 PER AMEN.dwg  
PRINTED BY: rwillard on 10/02/13 01:08 PM

