



RECEIVED
JUL 01 2014
OWRD

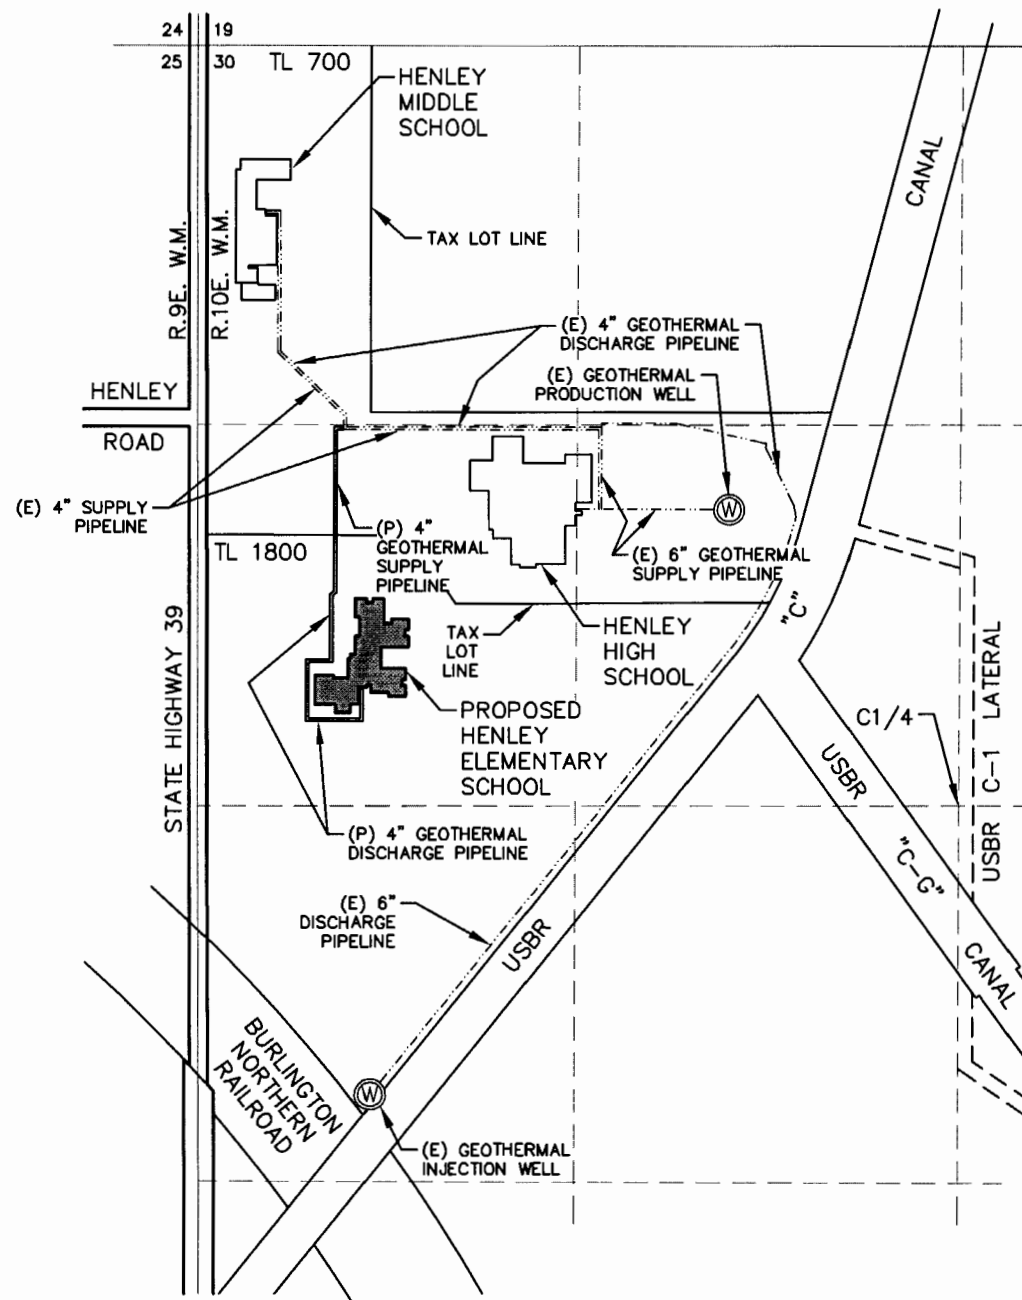



NOTES:
 THE PURPOSE OF THIS MAP IS TO IDENTIFY THE LOCATION OF THE WATER RIGHT ONLY, AND IS NOT INTENDED TO PROVIDE DIMENSIONS OR LOCATION OF PROPERTY OWNERSHIP LINES.

LEGEND

-  BUILDING AND ADJACENT SIDEWALKS TO BE HEATED
- TL 700 TAX LOT NUMBER

GEOTHERMAL PRODUCTION WELL TIE:
 1600' SOUTH AND 1850' EAST FROM THE NW CORNER, SECTION 30.

GEOTHERMAL INJECTION WELL TIE:
 3620' SOUTH AND 590' EAST FROM THE NW CORNER, SECTION 30.

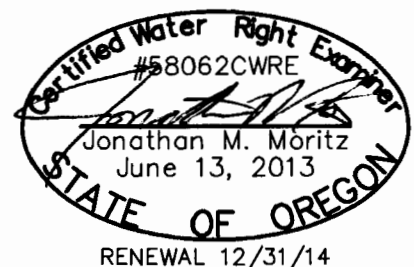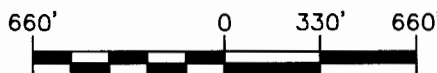

ADKINS
 CONSULTING ENGINEERING, LLP
 Engineers ▲ Planners ▲ Surveyors
 2950 Shasta Way · Klamath Falls, Oregon 97603 · (541) 884-4666 · FAX (541) 884-5335
 Oregon · California
 JUNE 27, 2014 WATER RIGHT APPLICATION MAP.DWG 3190-01

WATER USE APPLICATION MAP FOR KLAMATH COUNTY SCHOOL DISTRICT SITUATED IN THE S1/2 OF SECTION 30, T39S, R10E, Sec. 30, W.M. KLAMATH COUNTY, OREGON

G-17883