


RECEIVED
 JUN 19 2007
 WATER RESOURCES DEPT
 SALEM, OREGON

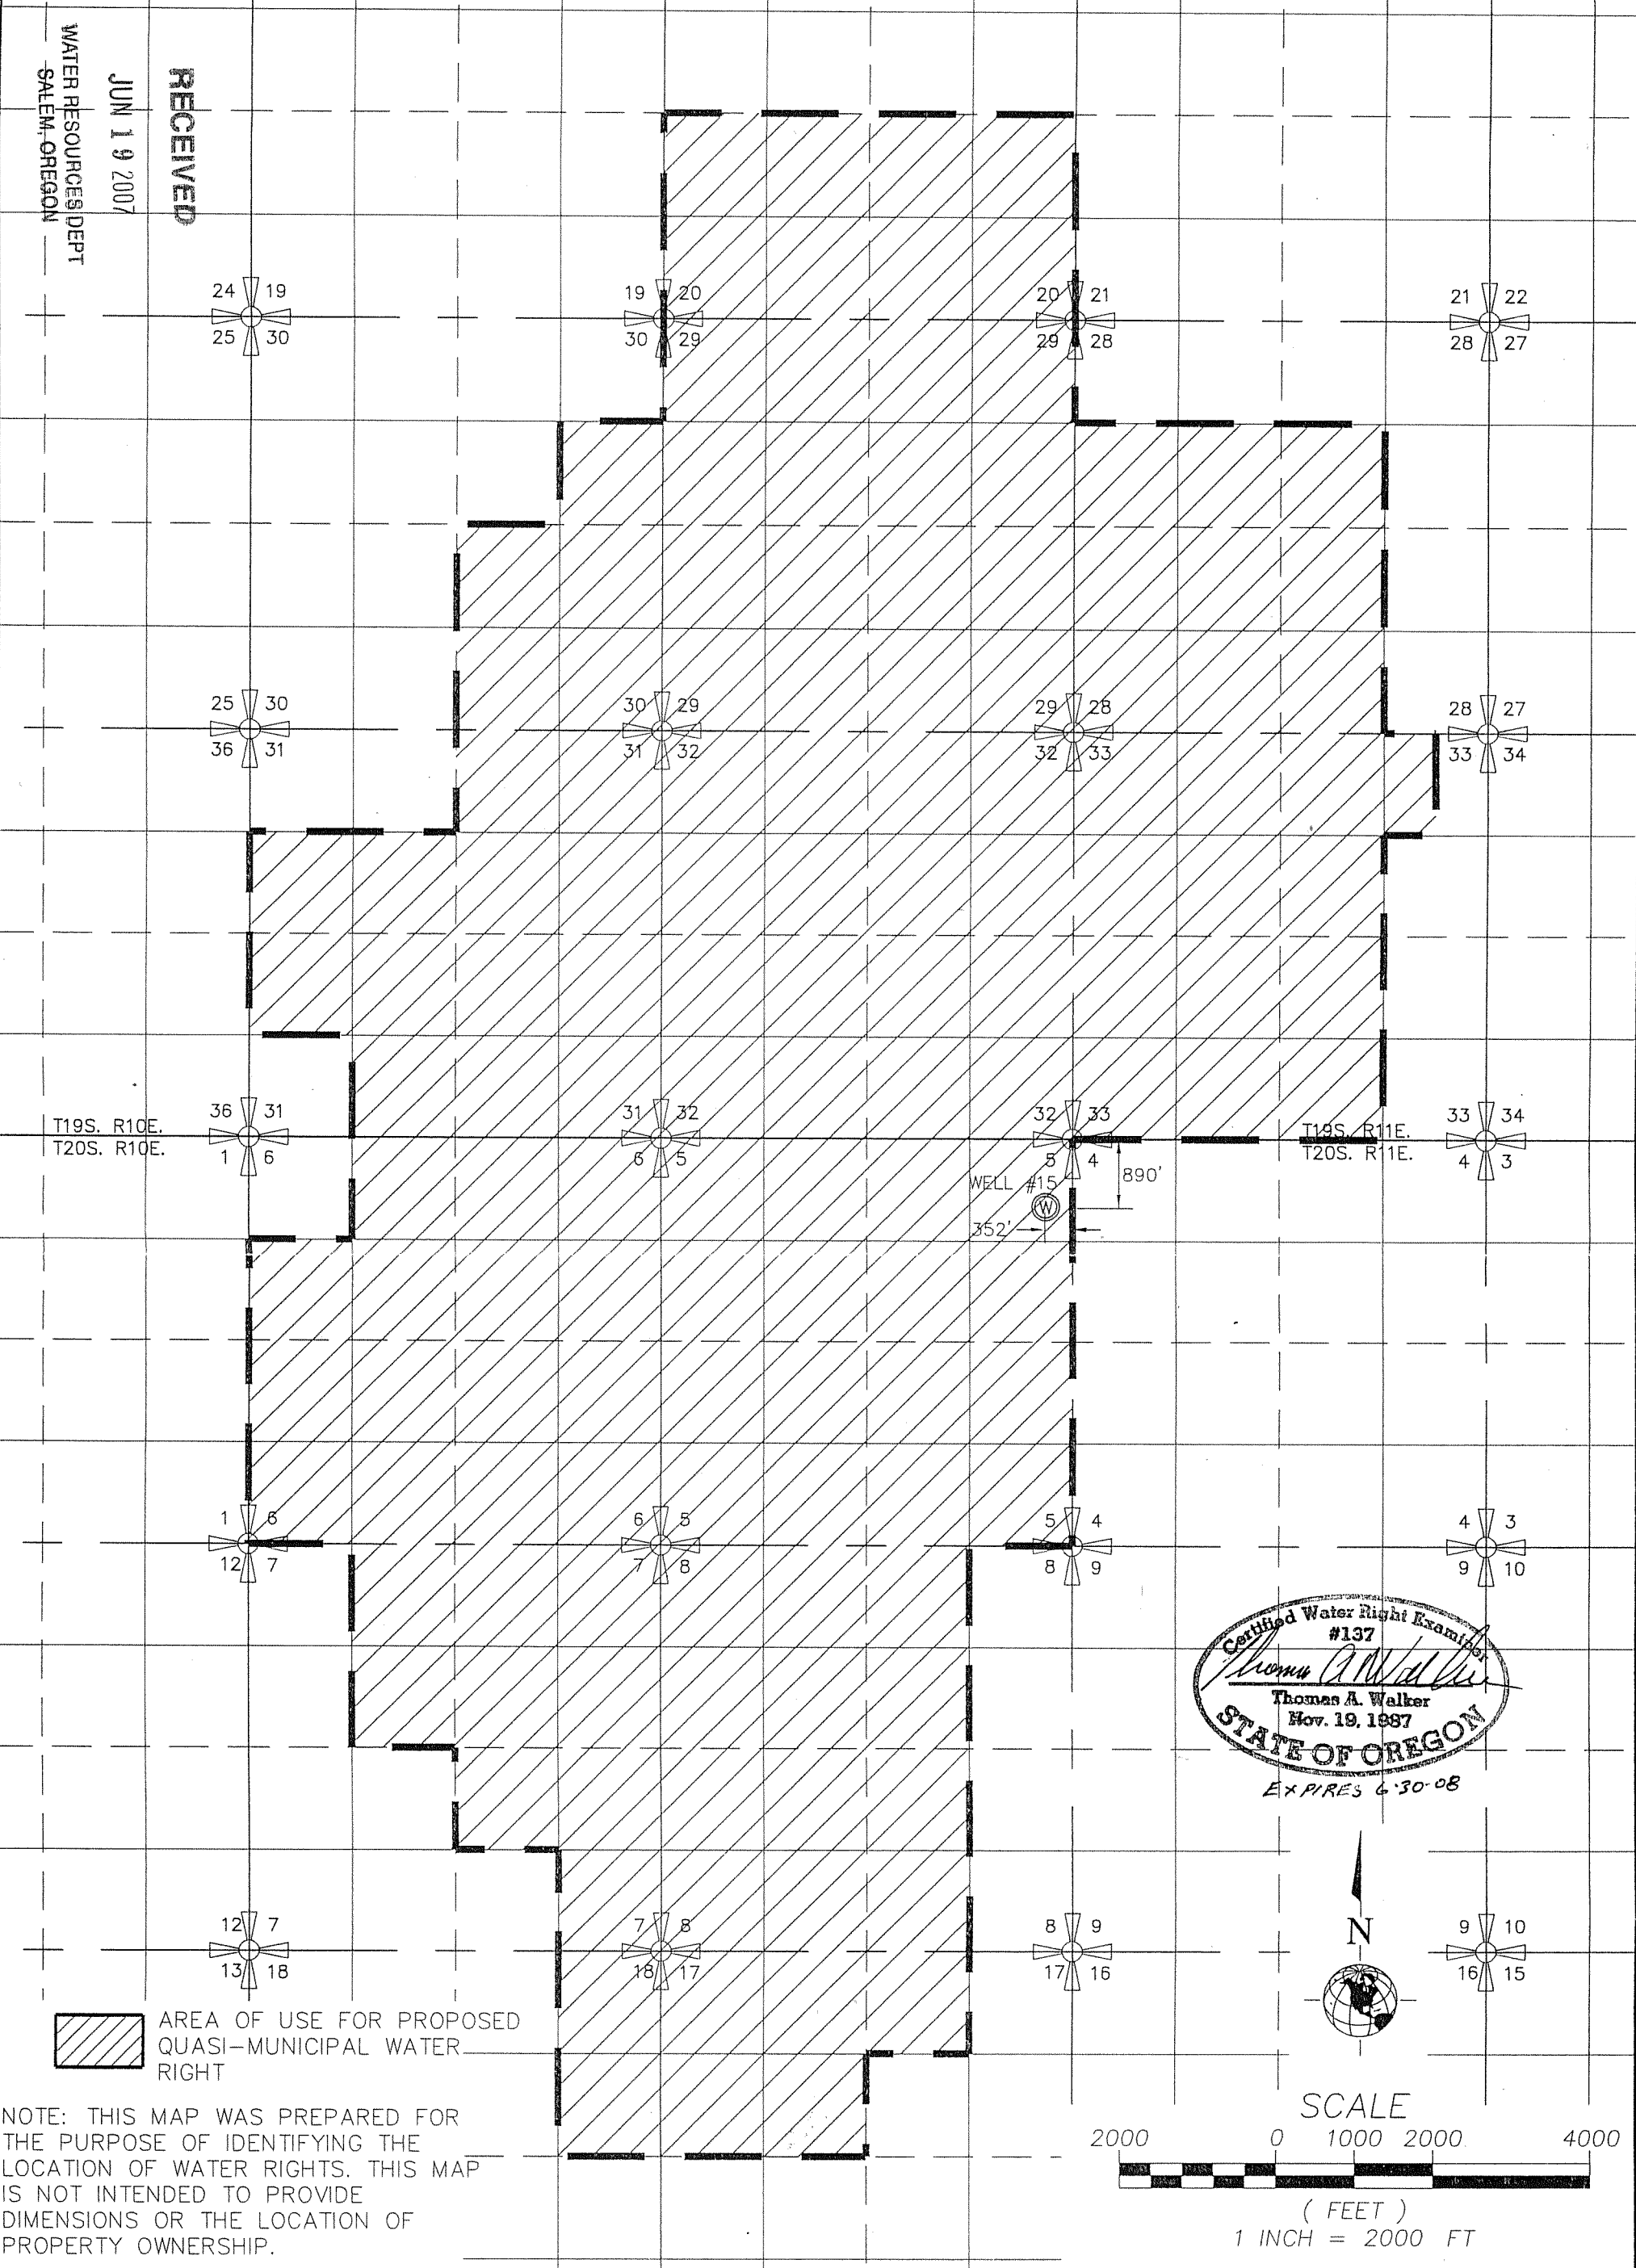

Certified Water Right Examiner
 #137
Thomas A. Walker
 Thomas A. Walker
 Nov. 19, 1987
 STATE OF OREGON
 EXPIRES 6-30-08

NOTE: THIS MAP WAS PREPARED FOR THE PURPOSE OF IDENTIFYING THE LOCATION OF WATER RIGHTS. THIS MAP IS NOT INTENDED TO PROVIDE DIMENSIONS OR THE LOCATION OF PROPERTY OWNERSHIP.

WR1.0 SHEET	DESIGNED BY: SCC	CHECKED BY: TAW			
	DRAWN BY: SCC	APPROVED BY: TAW			
	LAST EDIT: 2/12/2007 PLOT DATE: 02/12/07				
	DATE	BY	REV#	REVISION	CK'D

SUNRIVER WATER, LLC
 GROUNDWATER APPROPRIATION APPLICATION MAP
 TOWNSHIPS 19 & 20 SOUTH, RANGE 11 EAST

DESCHUTES CO. OREGON

SCALE: 1"=2000'	PROJECT NO. 32080.1000	DRAWING FILE NAME: 32080-LAND-WATER RIGHTS
-----------------	------------------------	--

W&H PACIFIC
 820 Emkay, Suite C-100
 Bend, Oregon 97702-1041
 (541)388-4255
 (541)388-4229 Fax
 whpacific.com
 Planners • Engineers • Surveyors • Landscape Architects

AppNo G-16874