


Section 10 11 T. 4 S., R. 12 E. W.M.

1/4 sec. corner

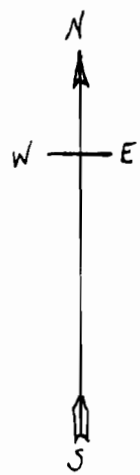


TOWN OF WAMIC  
Wasco County Oregon.

Municipal Area to be Benefited by

This Permit.

Area Benefited by this Permit.

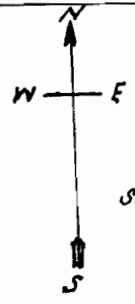


Scale: 1 inch = 200 feet.

WAMIC COOPERATIVE WATER ASSOCIATION

Showing Residential Area to be served.

This map was compiled by Roger J. Wilhelm, Wasco County Surveyor

February 9, 1961.

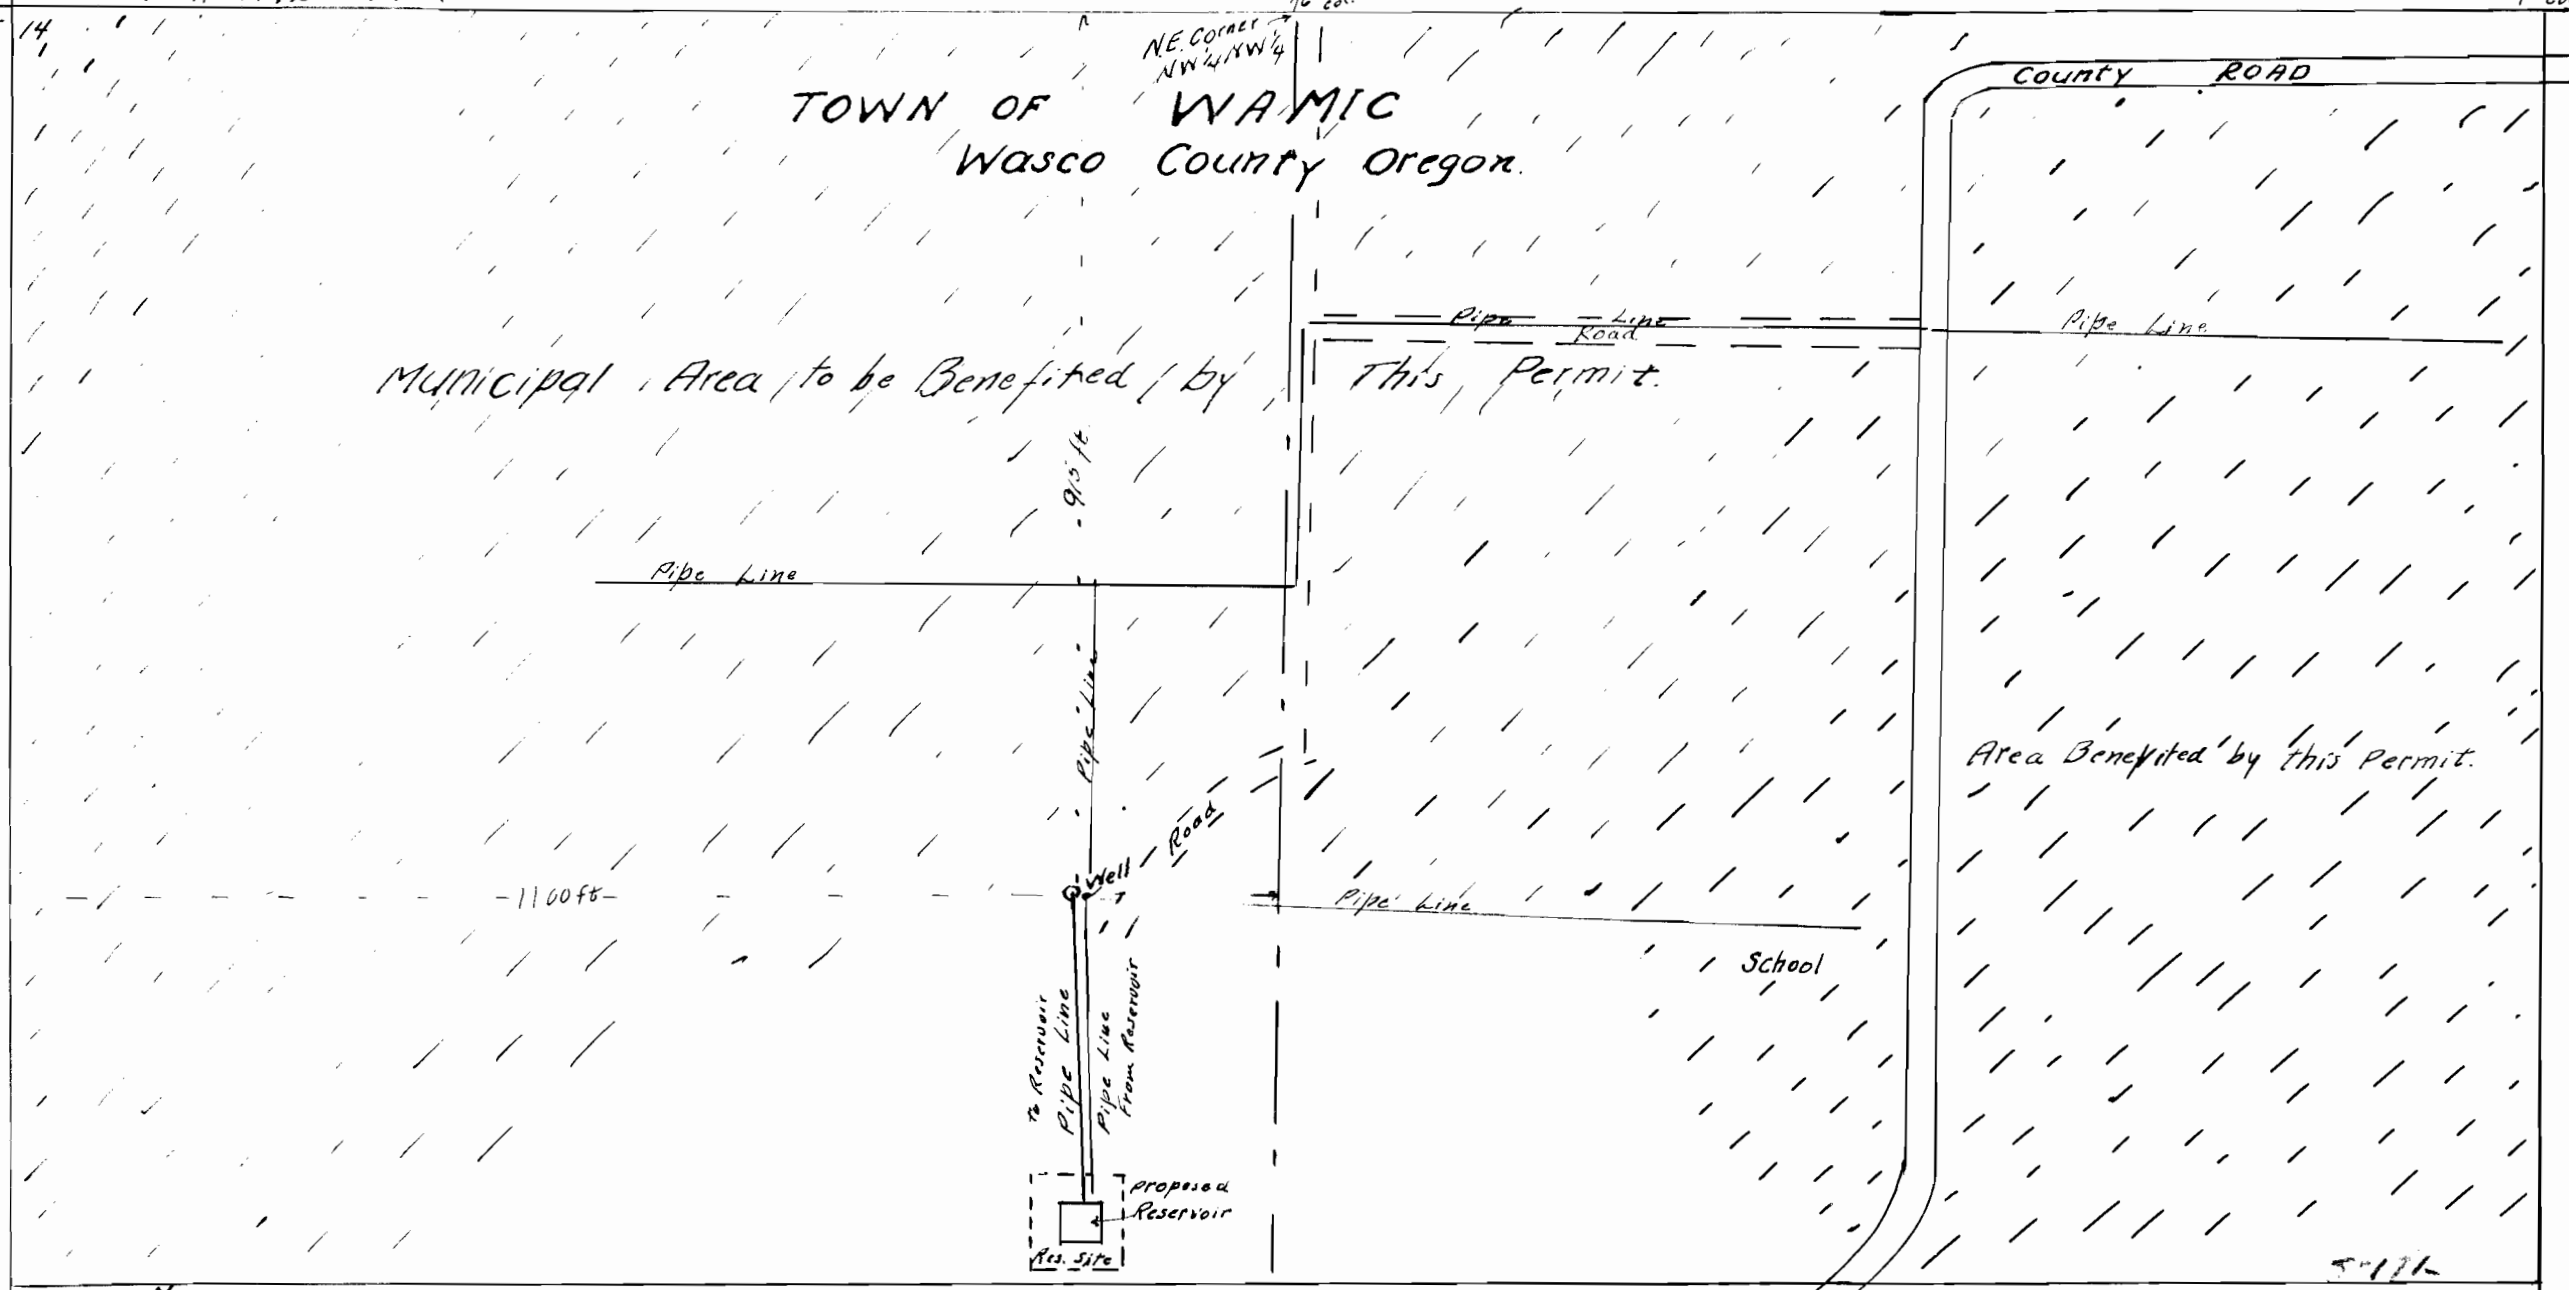

5-176  
5-171