
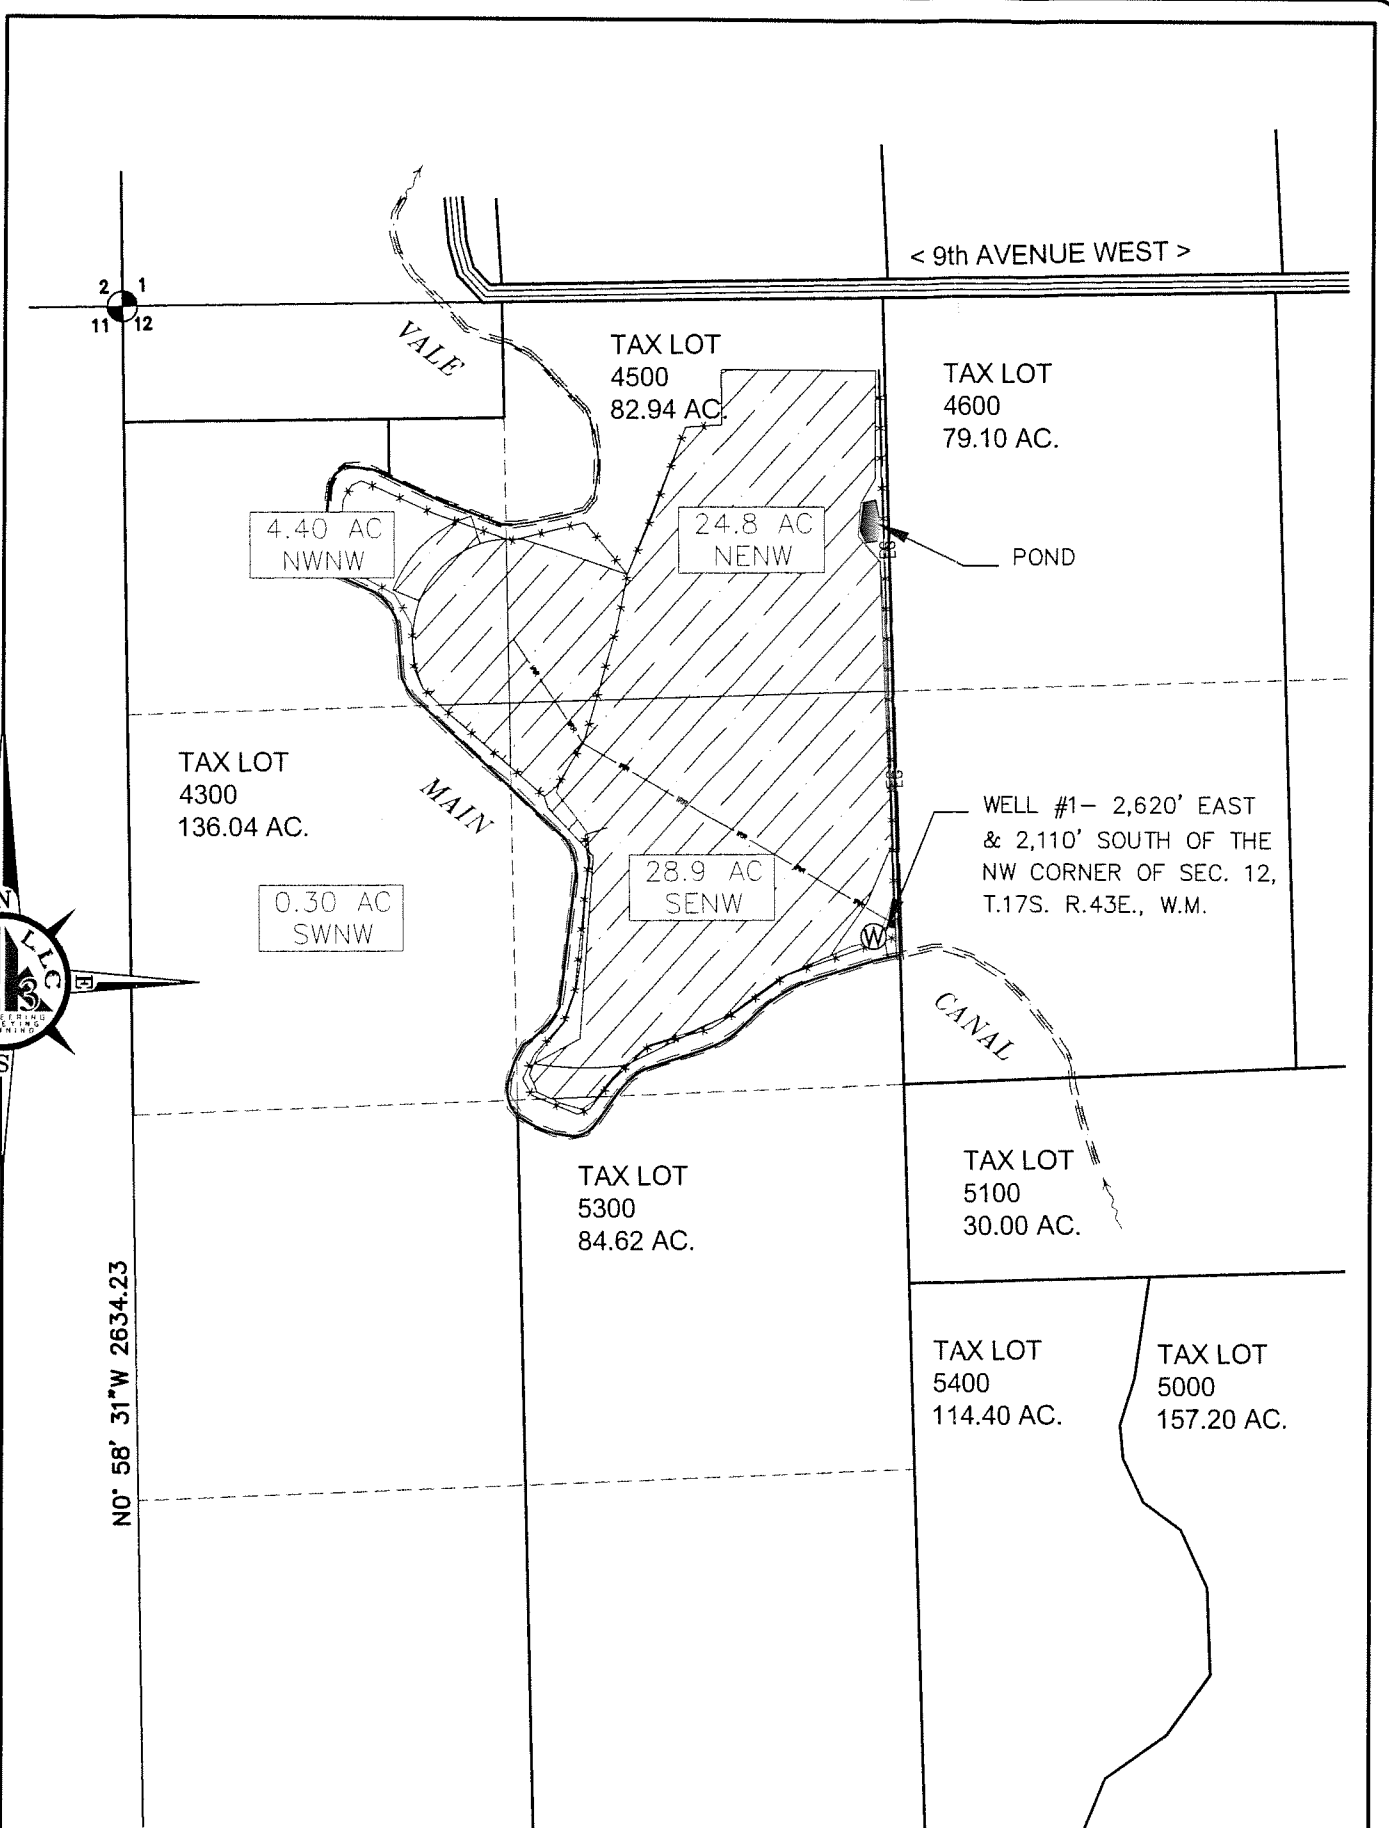


LEGEND

DESCRIPTION	SYMBOLS
SECTION LINE	
QUARTER-QUARTER LINE	
TAX LOT LINE	
FENCE	
CANAL	
IRRIGATION LINE	
SECTION CORNER	
RECOGNIZED SURVEY CORNER	
WELL	
FLOW METER	
PUMP	

DISCLAIMER
THIS MAP WAS MADE TO BE PART OF THE APPLICATION FOR A WATER RIGHT. SECTIONAL LINES SHOWN ARE APPROXIMATE AND THIS MAP IS NOT INTENDED FOR ANY OTHER USE AND DOES NOT GUARANTEE LAND OWNERSHIP.

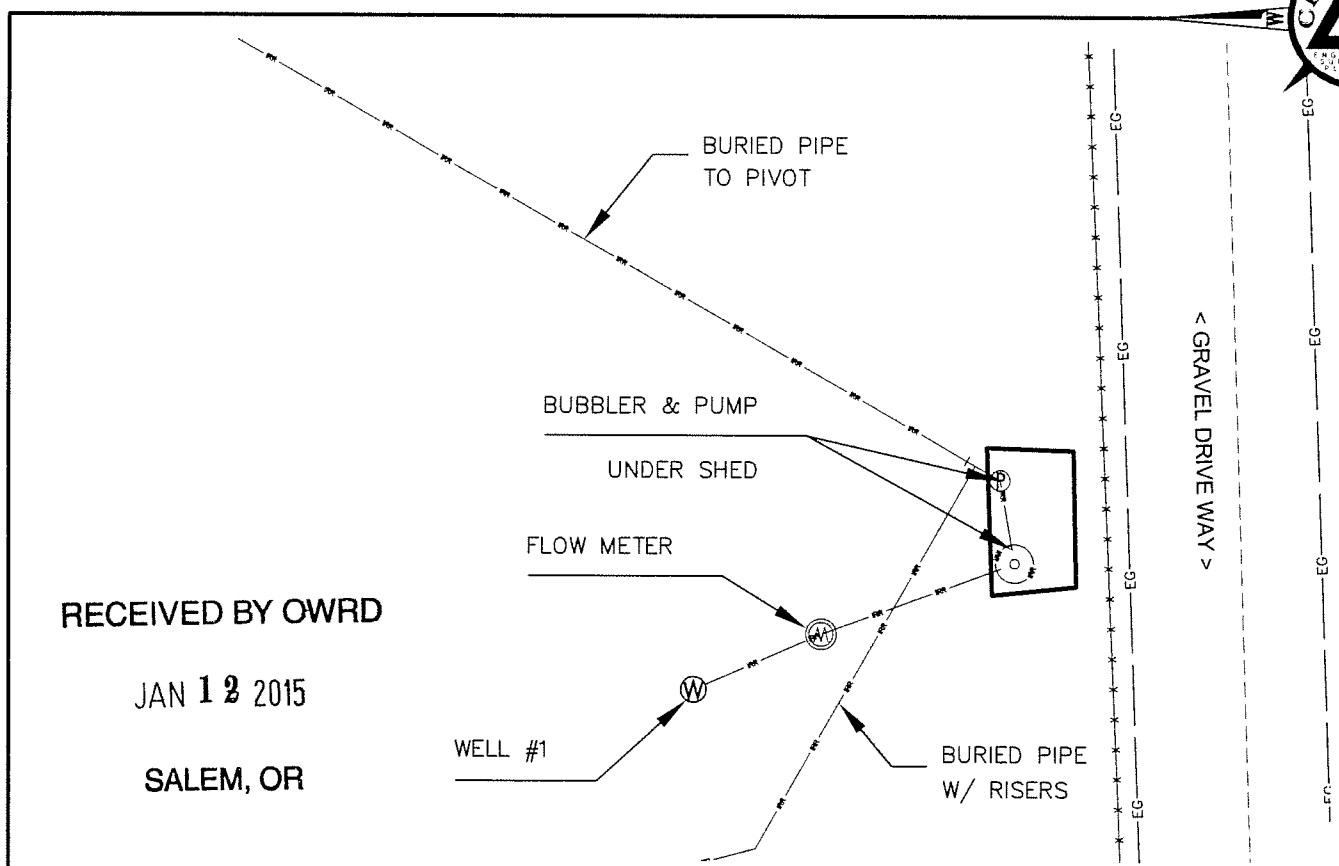

RECEIVED BY OWRD
JAN 12 2015
SALEM, OR

P.O.A. DETAIL

SCALE: 1" = 20'

PLACE OF USE DETAIL

660' 0 660' 1320'
SCALE 1" = 1/4 MILE
ALL DISTANCES SHOWN HERE ARE IN FEET UNLESS NOTED OTHERWISE

ENG. BY: NA
APR. BY: Pat J. Woodcock
DWG. BY: PJW
DATE: 12/05/2014

#	REVISION	DATE
01		
02		
03		
04		

WATER RIGHT APPLICATION MAP
T 17 S, R 43 E,
SECTION 12, W.M.
MALHEUR COUNTY, OREGON
NICK DEVOS
2542 10TH AVENUE
VALE, OREGON 97918

CKS, LLC
368 S.W. 5th Avenue
Ontario, Oregon 97914
Phn: (541) 889-5411
Fax: (541) 889-2074
CIVIL-STRUCTURAL-ELECTRICAL
ENGINEERING, SURVEYING & PLANNING

WRI
SHEET: 1 OF 1
JOB: CO-14017

G17982

THIS DRAWING, & ALL INFORMATION HEREIN, REMAIN THE PROPERTY OF CKS, LLC. ALL RIGHTS ARE EXPRESSLY RESERVED & IT MAY NOT BE REPRODUCED IN WHOLE OR IN PART WITHOUT THE EXPRESSED WRITTEN CONSENT OF CKS, LLC.