


Groundwater Application Map for Jonoah Murphy

5 Acres of Nursery Use

Map ID: 37S-2W-28-SW/SW-tax lot 1300

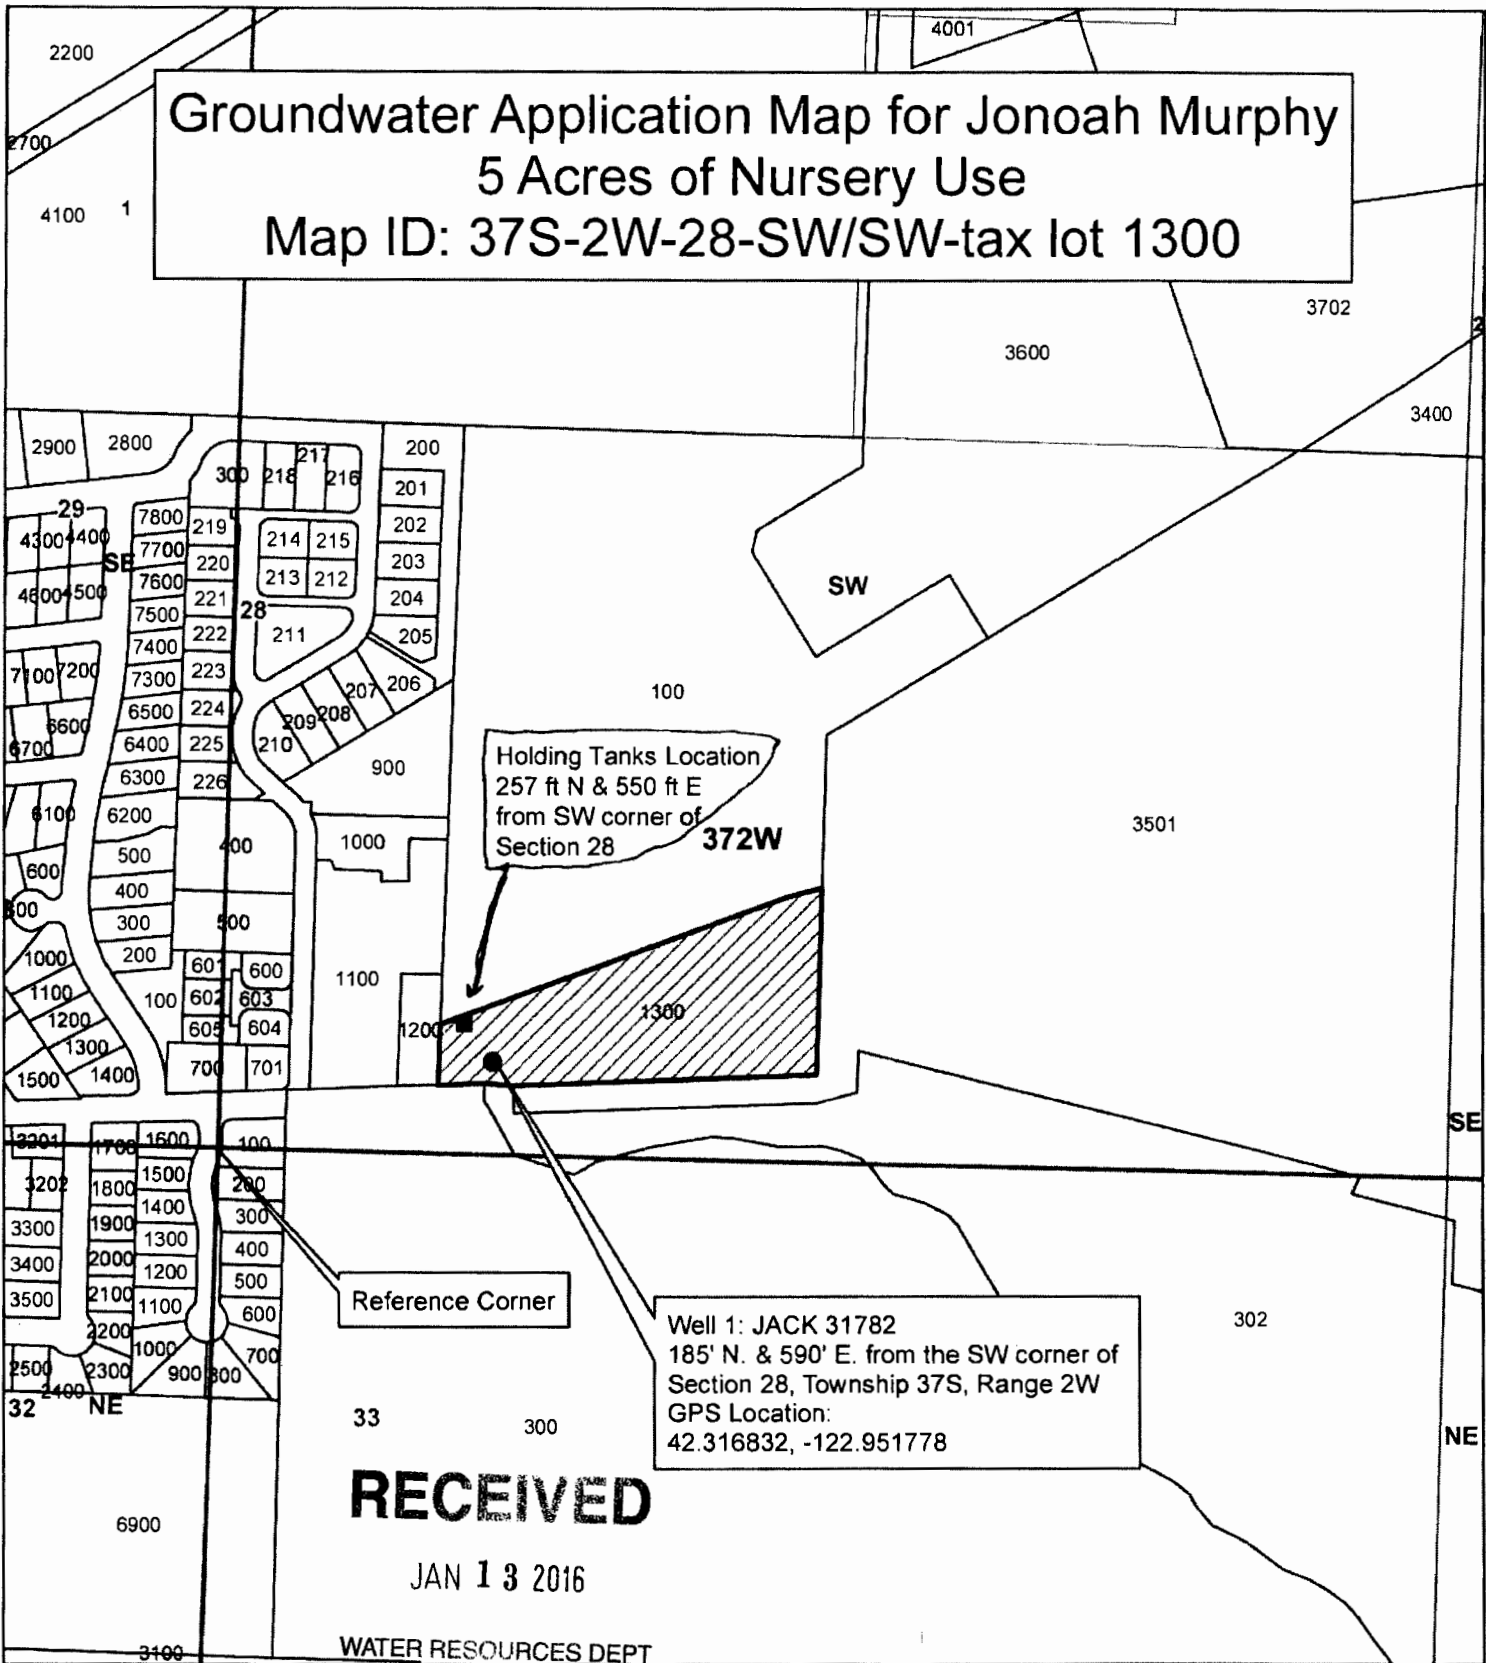

Holding Tanks Location
257 ft N & 550 ft E
from SW corner of
Section 28

Well 1: JACK 31782
185' N. & 590' E. from the SW corner of
Section 28, Township 37S, Range 2W
GPS Location:
42.316832, -122.951778

Reference Corner

RECEIVED


JAN 13 2016

WATER RESOURCES DEPT
SALEM, OREGON

Legend

- Holding Tanks Location
- Well Location
- ▨ Place of Use (5 Acres of Nursery Use)
- Taxlot 1300
- Taxlots
- ▭ Townships
- ▭ Sections
- ▭ Quarter Sections
- ▭ Quarter Quarter Sections

1 inch = 400 feet

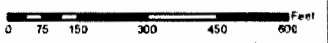

JACKSON COUNTY
WATERMASTER

Prepared by Travis Kelly

This map is based on a digital database compiled by Jackson County from a variety of sources. Jackson County cannot accept responsibility for errors, omissions, or positional accuracy. There are no warranties, expressed or implied.