



Area Of Use

Township	Range	Section	¼ ¼	Tax Lot #	Acres
16S	4W	16	SWSW	302	15.17
16S	4W	20	NENE	302	32.3
16S	4W	20	SENE	302	14.15
16S	4W	21	NWNW	302	40.59
16S	4W	21	SWNW	302	37.82
16S	4W	21	SENW	302	37.1
16S	4W	21	SWNE	302	25.06
16S	4W	21	NWSE	302	0.668

Tax Lot Boundary



Section Lines 1/4 Section Lines 1/4-1/4 Section Lines

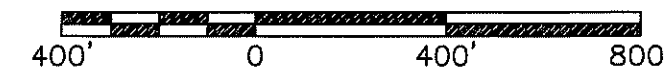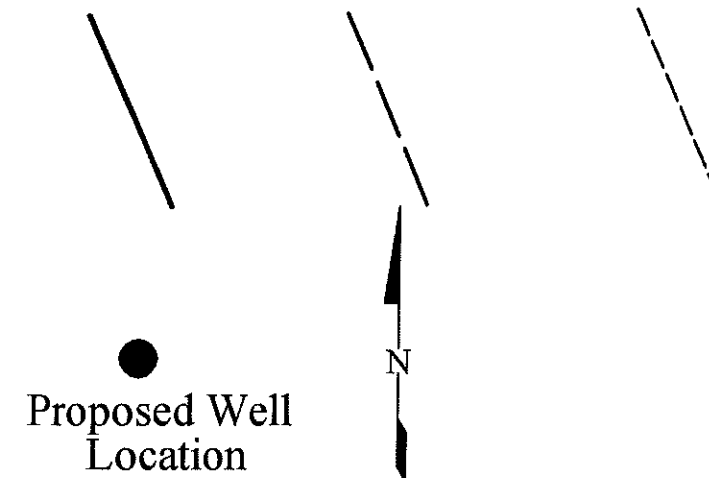


Water Right Application Map
 Township 16 South Range 4 West
 Tax Lot 302 Sections 16, 20, and 21
 Lane County

EGR & Associates, Inc.
 Engineers, Geologists and Surveyors

2535B Prairie Road
 Eugene, Oregon 97402

(541) 688-8322
 Fax (541) 688-8087

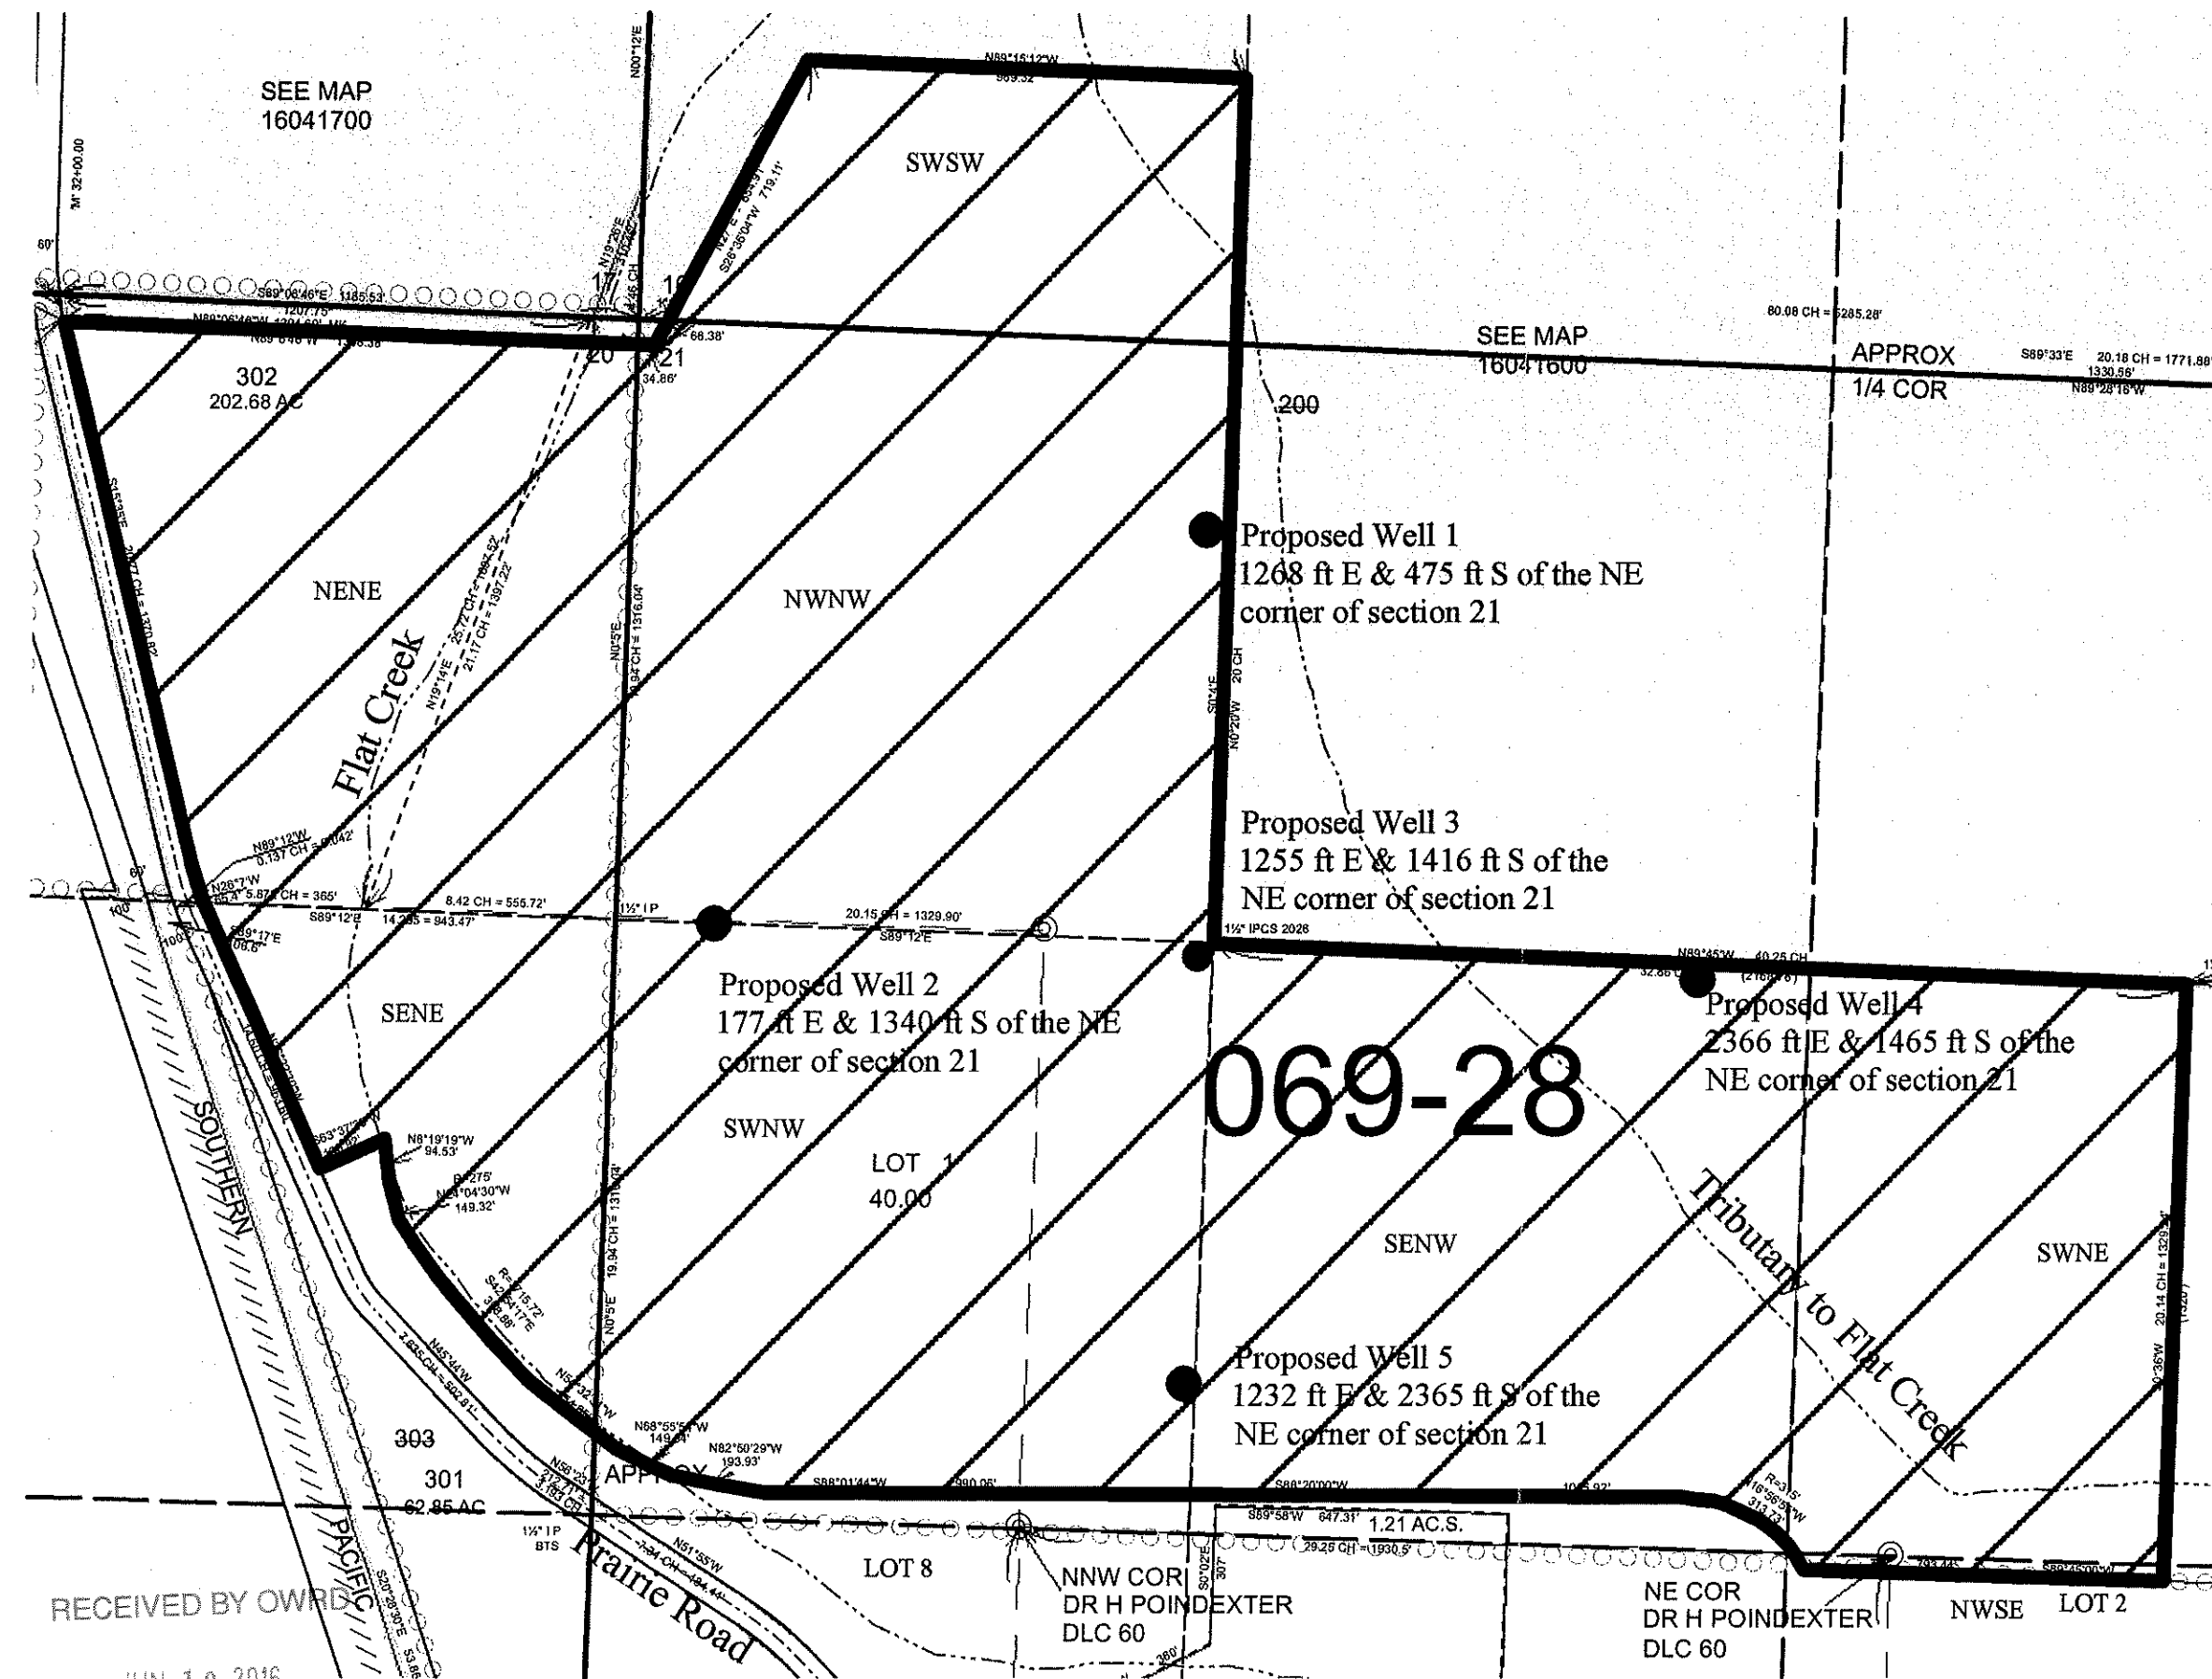

RECEIVED BY OWRD

JUN 10 2016

SALEM, OR
 G-19315