


Application for a Permit to Use Groundwater Place of Use/Point of Appropriation Map

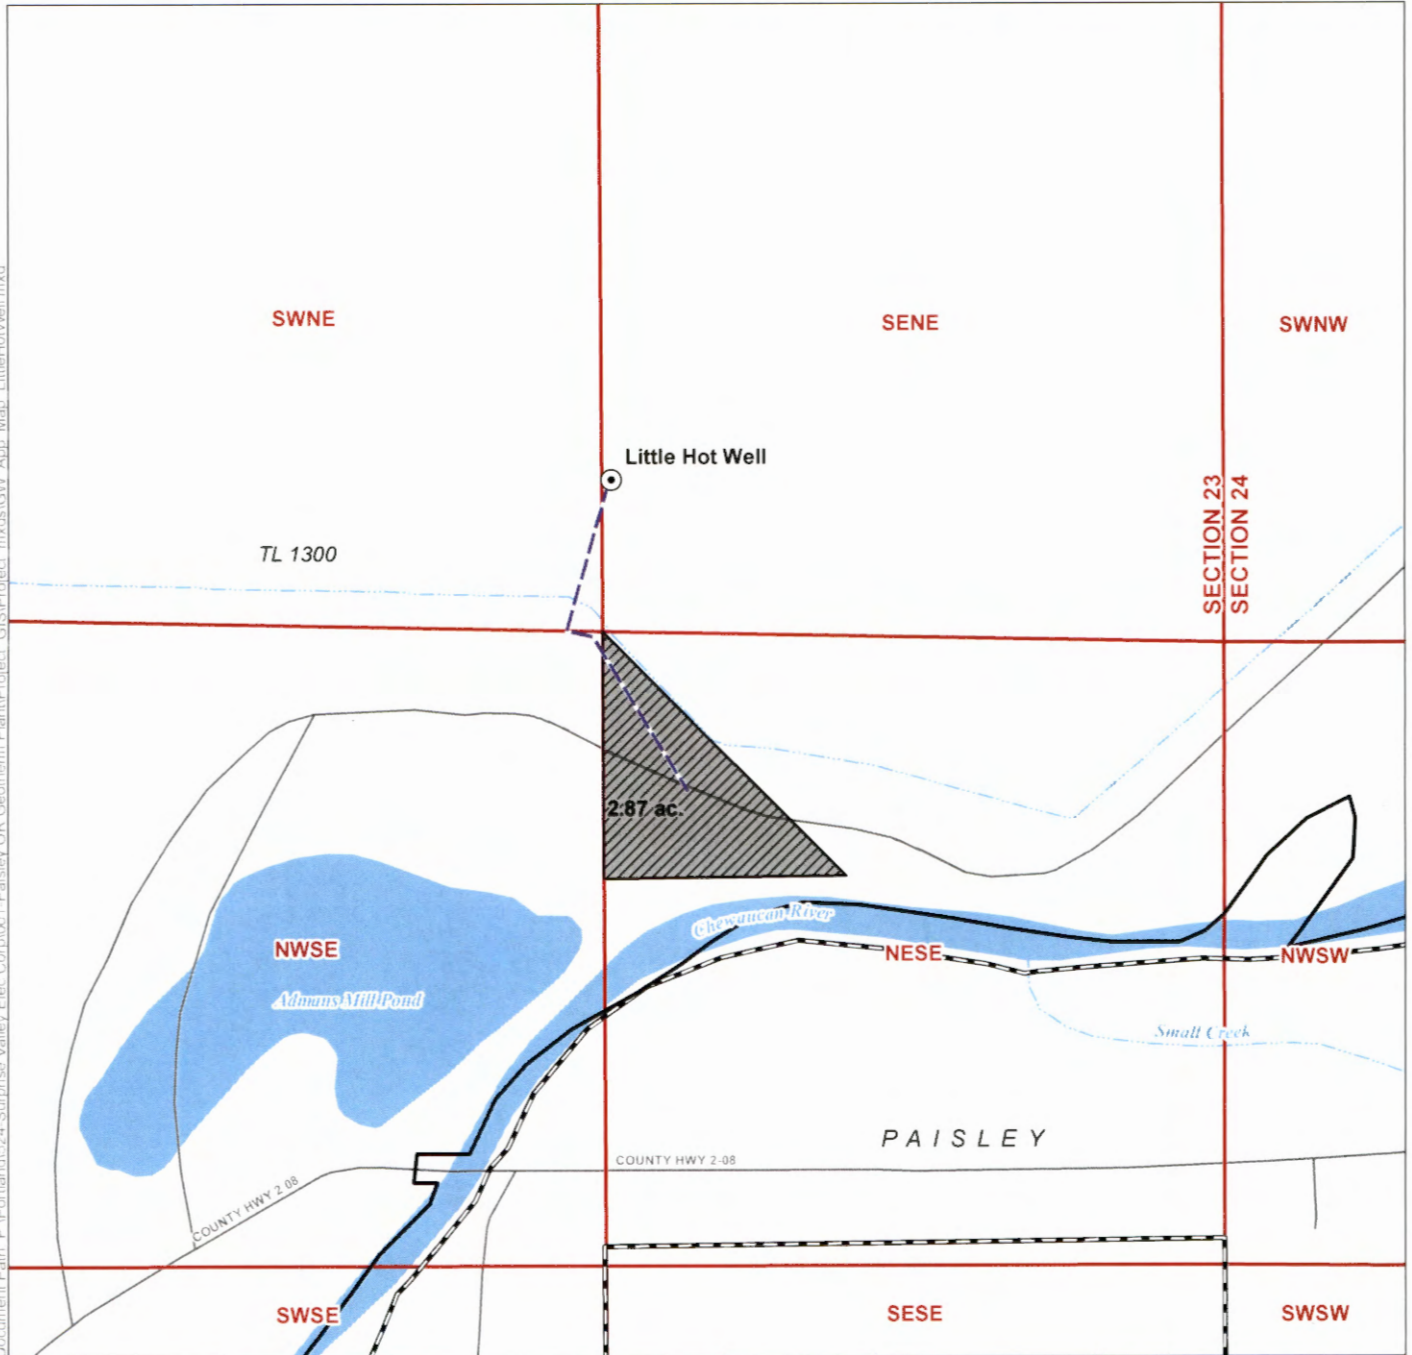






Application in the Name of Surprise Valley Electrification Corporation

Section 23, Township 33 South, Range 18 East (W.M.)



Document Path: P:\Portland\524-Surprise Valley Elec Corp\001-Paisley OR Geothrm Plant\Project_GIS\Project_mxd\GW_App_Map_LittleHotWell.mxd

LEGEND

-  Point of Appropriation (POA)
-  Place of Use (POU)
-  Distribution Pipeline
-  Paisley City Limits
-  Roads
-  Watercourses
-  Waterbodies

POA Location Description

Little Hot Well
Located 310 feet North and 1,270 feet West from the E1/4 corner of Section 23, Township 33 South, Range 18 East (W.M.)


Disclaimer

This map was prepared for the purpose of identifying the location of a water right only and it is not intended to provide legal dimensions or location of property ownership lines.

Map Notes

Date: June 27, 2017
Data Sources: OWRD, USGS, US BLM, ESRI
Prepared By: GSI Water Solutions, Inc.

RECEIVED
JUN 27 2017
OWRD

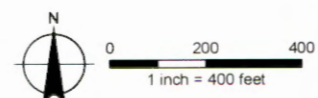

Application for a Permit to Use Groundwater Place of Use/Point of Appropriation Map








Application in the Name of Surprise Valley Electrification Corporation

Section 23, Township 33 South, Range 18 East (W.M.)



Document Path: P:\Portland\524-Surprise Valley Elec Corp\001-Paisley, OR Geotherm Plant\Project_GIS\Project_mxd\GW_App_Map_LittleHotWell.mxd

LEGEND

-  Point of Appropriation (POA)
-  Place of Use (POU)
-  Distribution Pipeline
-  Paisley City Limits
-  Roads
-  Watercourses
-  Waterbodies

POA Location Description

Little Hot Well
Located 310 feet North and 1,270 feet West from the E1/4 corner of Section 23, Township 33 South, Range 18 East (W.M.)

RECEIVED
JUN 27 2017
OWRD

Disclaimer

This map was prepared for the purpose of identifying the location of a water right only and it is not intended to provide legal dimensions or location of property ownership lines.

Map Notes

Date: June 27, 2017
Data Sources: OWRD, USGS, US BLM, ESRI
Prepared By: GSI Water Solutions, Inc.

